



City of Cambridge

IN CITY COUNCIL

October 3, 1983

ORDERED:

That the Commissioner of Public Works be authorized to construct driveways over sidewalks in front of estates upon the streets as hereinafter named, the expense thereof to be charged to the appropriation for Public Works Department, Paving (Edgestones and Sidewalks). The entire cost of material and labor furnished to be repaid to the City by the owners of the abutting estates.

Carol & Michael Van Valkenburgh

21-23 Myrtle Avenue (BRICK DRIVEWAY)

John A. Terlemezian

19 Sullivan Road

Barbara Crimaldi

13 Sullivan Road

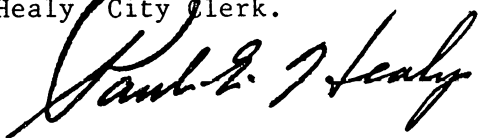
Gregory Billington

18-20 Sullivan Road

In City Council October 3, 1983
Adopted by the affirmative vote of 7 members.
Attest:- Paul E. Healy City Clerk.

A true copy;

ATTEST:-


Paul E. Healy



CITY OF CAMBRIDGE

CITY HALL, CAMBRIDGE, MASSACHUSETTS 02139 • (617) 498-9017

OFFICE OF
THE CITY CLERK

September 29, 1983

Dear Neighborhood Representative:

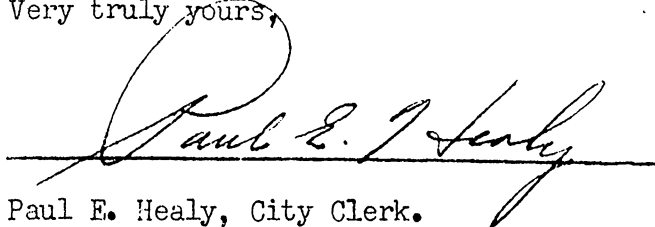
Enclosed herewith you will find the petition of Gregory Billington

_____ requesting a driveway at the premises numbered
18-20 Sullivan Road.

The City Council has directed that all driveway petitions be submitted to the appropriate Neighborhood Associations where said curb cut would be made for their approval, prior to action by the City Council. Please indicate by return mail your approval or disapproval of said petition within ten days from the receipt of this letter. I have enclosed a self-addressed stamped envelope to facilitate your reply.

Your kind cooperation in this matter will be greatly appreciated by the members of the City Council.

Very truly yours,


Paul E. Healy, City Clerk.

Name of Neighborhood Association:


Haggerty Neighborhood Council

I hereby ☒ approve

☐ disapprove said driveway petition.

Reasons: _____

H
Comm. from Catherine Lewis, Haggerty Neighborhood Council, transmitting the group's approval of the petition of Gregory Billington for a driveway at 18-20 Sullivan Road.

October 6, 1983



CITY OF CAMBRIDGE

CITY HALL, CAMBRIDGE, MASSACHUSETTS 02139 • (617) 498-9017

OFFICE OF
THE CITY CLERK

September 29, 1983

Dear Neighborhood Representative:

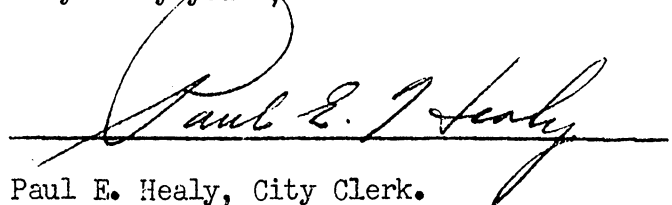
Enclosed herewith you will find the petition of Gregory Billington

_____ requesting a driveway at the premises numbered
18-20 Sullivan Road.

The City Council has directed that all driveway petitions be submitted to the appropriate Neighborhood Associations where said curb cut would be made for their approval, prior to action by the City Council. Please indicate by return mail your approval or disapproval of said petition within ten days from the receipt of this letter. I have enclosed a self-addressed stamped envelope to facilitate your reply.

Your kind cooperation in this matter will be greatly appreciated by the members of the City Council.

Very truly yours,


Paul E. Healy, City Clerk.

Name of Neighborhood Association: _____

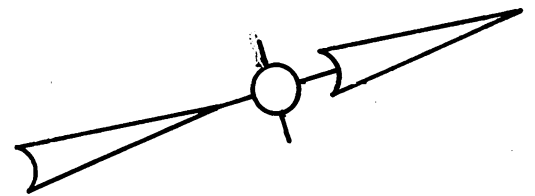
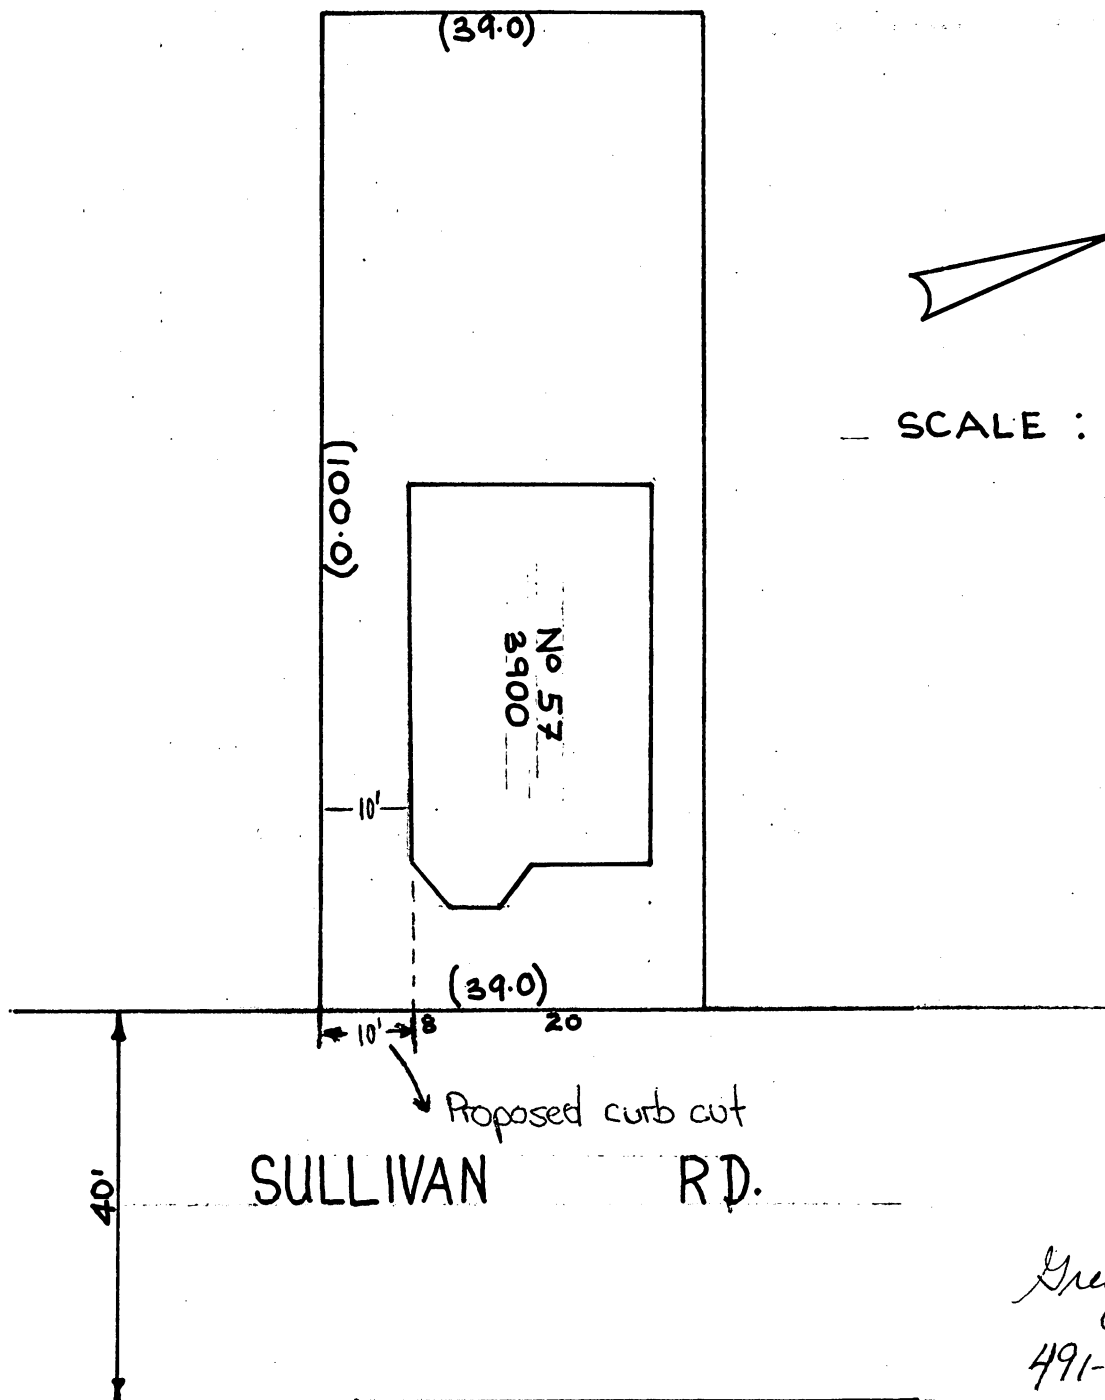
I hereby _____ approve _____ disapprove said driveway petition.

Reasons: _____

4/13

Joseph J. Carceo, Chairperson
Haggerty Neighborhood Council
8 Park Avenue
Cambridge, MA 02138

18-20 SULLIVAN RD.



SCALE : 1" = 20'

Gregory Billington
491-8247
498-9076 X 9728

APPROVAL OR DISAPPROVAL OF CURB CUTS

PETITIONER _____

ADDRESS OF CURB CUT REQUEST _____

PUBLIC WORKS DEPARTMENT

Creider Kenna

(Signature)

✓ APPROVED _____ DISAPPROVED

TRAFFIC AND PARKING DEPARTMENT

Karen M. Gustafson

(Signature)

α APPROVED _____ DISAPPROVED

HISTORICAL COMMISSION

Cliff

(Signature)

✓ APPROVED _____ DISAPPROVED

RECEIVED
SEP 26 10 54 AM '83
CAMBRIDGE
HISTORICAL
COMMISSION

INSPECTIONAL SERVICES

(Signature)

R. Morgan

APPROVED

DISAPPROVED

NEIGHBORHOOD ASSOCIATION

(Signature)

APPROVED

DISAPPROVED

RECEIVED
OFFICE OF CITY CLERK

Cambridge,

September 19 1983

To the Honorable, the City Council of the

City of Cambridge:

SEP 20 11 39 AM '83
CAMBRIDGE, MASS.

The undersigned respectfully pray that a driveway for residential use may be constructed and agrees to deposit with the City Treasurer the sum of seventy five (\$75.00) dollars, subject to the following conditions, to wit: In case the amount so deposited is in excess of the cost of the driveway, the difference shall be refunded by the City Treasurer, but in case the cost of the driveway exceeds that deposit, said deposit shall be applied as a credit to the bill and the balance shall be paid to the City Treasurer within thirty days from the receipt of the bill.

Location of proposed driveway 18-20 SULLIVAN Street

Owner or Owners Name

Gregory Billington

Address

20 Sullivan Rd

Cambridge

Telephone Number

491-8247 498-9076

13 H-140
14 1
PETITION

of Gregory Billington

for Driveway at premises

No. 18-20 Sullivan Road

September 29, 1983

Location of driveway approved by

Robert Kennedy
.....
Commissioner of Public Works

Neighborhood 13 notified 9/29/83 mh

#13 *LD*
Order Expedited
In City Council, 10/3 1983

Referred to the Committee on Roads and
Bridges

Attest:

-7-
City Clerk