



City of Cambridge

Communication No.'s 4 & 5

IN CITY COUNCIL

December 5, 1983

ORDERED:

That the Commissioner of Public Works be authorized to construct driveways over sidewalks in front of estates upon the streets as hereinafter named, the expense thereof to be charged to the appropriation for Public Works Department, Paving (Edgestones and Sidewalks). The entire cost of material and labor furnished to be repaid to the City by the owners of the abutting estates.

Gordon Gottsche, Director,
Just-A-Start Corporation.

136 & 142 Berkshire Street

John Kent

28 Dover Street (WIDENING)

In City Council December 5, 1983
Adopted by the affirmative vote of 7 members.
Attest:- Paul E. Healy, City Clerk.

A true copy;

ATTEST:-

A handwritten signature in dark ink, appearing to read "Paul E. Healy", written over a horizontal line.

Paul E. Healy, City Clerk.



CITY OF CAMBRIDGE

CITY HALL, CAMBRIDGE, MASSACHUSETTS 02139 • (617) 498-9017

RECEIVED
NOV 23 8 32 AM '83
CAMBRIDGE, MASS.

OFFICE OF
THE CITY CLERK

November 18, 1983


Dear Neighborhood Representative:

Enclosed herewith you will find the petition of Gordon Gottsche, Director,
Just-A-Start Corporation, requesting a driveway at the premises numbered
136 & 142 Berkshire Street.

The City Council has directed that all driveway petitions be submitted to the appropriate Neighborhood Associations where said curb cut would be made for their approval, prior to action by the City Council. Please indicate by return mail your approval or disapproval of said petition within ten days from the receipt of this letter. I have enclosed a self-addressed stamped envelope to facilitate your reply.

Your kind cooperation in this matter will be greatly appreciated by the members of the City Council.

Very truly yours,

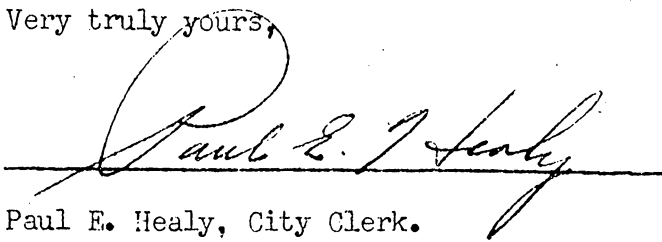
Paul E. Healy, City Clerk.

Name of Neighborhood Association: Wellington-Harrington Citizens Committee

I hereby X approve _____ disapprove said driveway petition.

Reasons: Part of a homeownership reuse for 2 family housing as
approved by Wellington-Harrington Citizens Committee.



CITY OF CAMBRIDGE

CITY HALL, CAMBRIDGE, MASSACHUSETTS 02139 • (617) 498-9017

OFFICE OF
THE CITY CLERK

November 18, 1983


Dear Neighborhood Representative:

Enclosed herewith you will find the petition of Gordon Gottsche, Director,
Just-A-Start Corporation, requesting a driveway at the premises numbered
136 & 142 Berkshire Street.

The City Council has directed that all driveway petitions be submitted to the appropriate Neighborhood Associations where said curb cut would be made for their approval, prior to action by the City Council. Please indicate by return mail your approval or disapproval of said petition within ten days from the receipt of this letter. I have enclosed a self-addressed stamped envelope to facilitate your reply.

Your kind cooperation in this matter will be greatly appreciated by the members of the City Council.

Very truly yours,

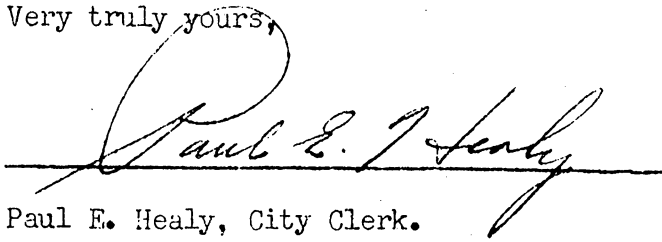
Paul E. Healy, City Clerk.

Name of Neighborhood Association: _____

I hereby _____ approve _____ disapprove said driveway petition.

Reasons: _____

3

Wellington-Harrington Citizens Committee
320 Cambridge Street
Cambridge, MA 02141
Attn: James Bentubo

Eva Stankunas, Chairperson
Harrington Neighborhood Council
65 Lincoln Street
Cambridge, MA 02139



Cambridge Redevelopment Authority

336 Main Street
Cambridge, Massachusetts 02142
617 492 6800

Charles C. Nowiszewski
Chairman

Thomas J. Murphy
Vice Chairman

Frank S. Maragioglio
Treasurer

Gustave M. Solomons
Assistant Treasurer

Jacqueline S. Sullivan
Member

Joseph F. Tulumieri
Executive Director
and Secretary

To : Joan Lastovica and Loren Preston

From : Joseph P. Youngworth

Date : October 26, 1983

Re : Curb Cut Application for 136 & 142 Berkshire Street


Attached please find curb cut application from the Just-A-Start Corporation for 136 & 142 Berkshire Street.

The application is for two driveways that will be used for residential parking.

The Authority is transferring the land to the Just-A-Start Corporation for the construction of two residential units.

Please contact me if you have any questions.

MARCELLA ST.

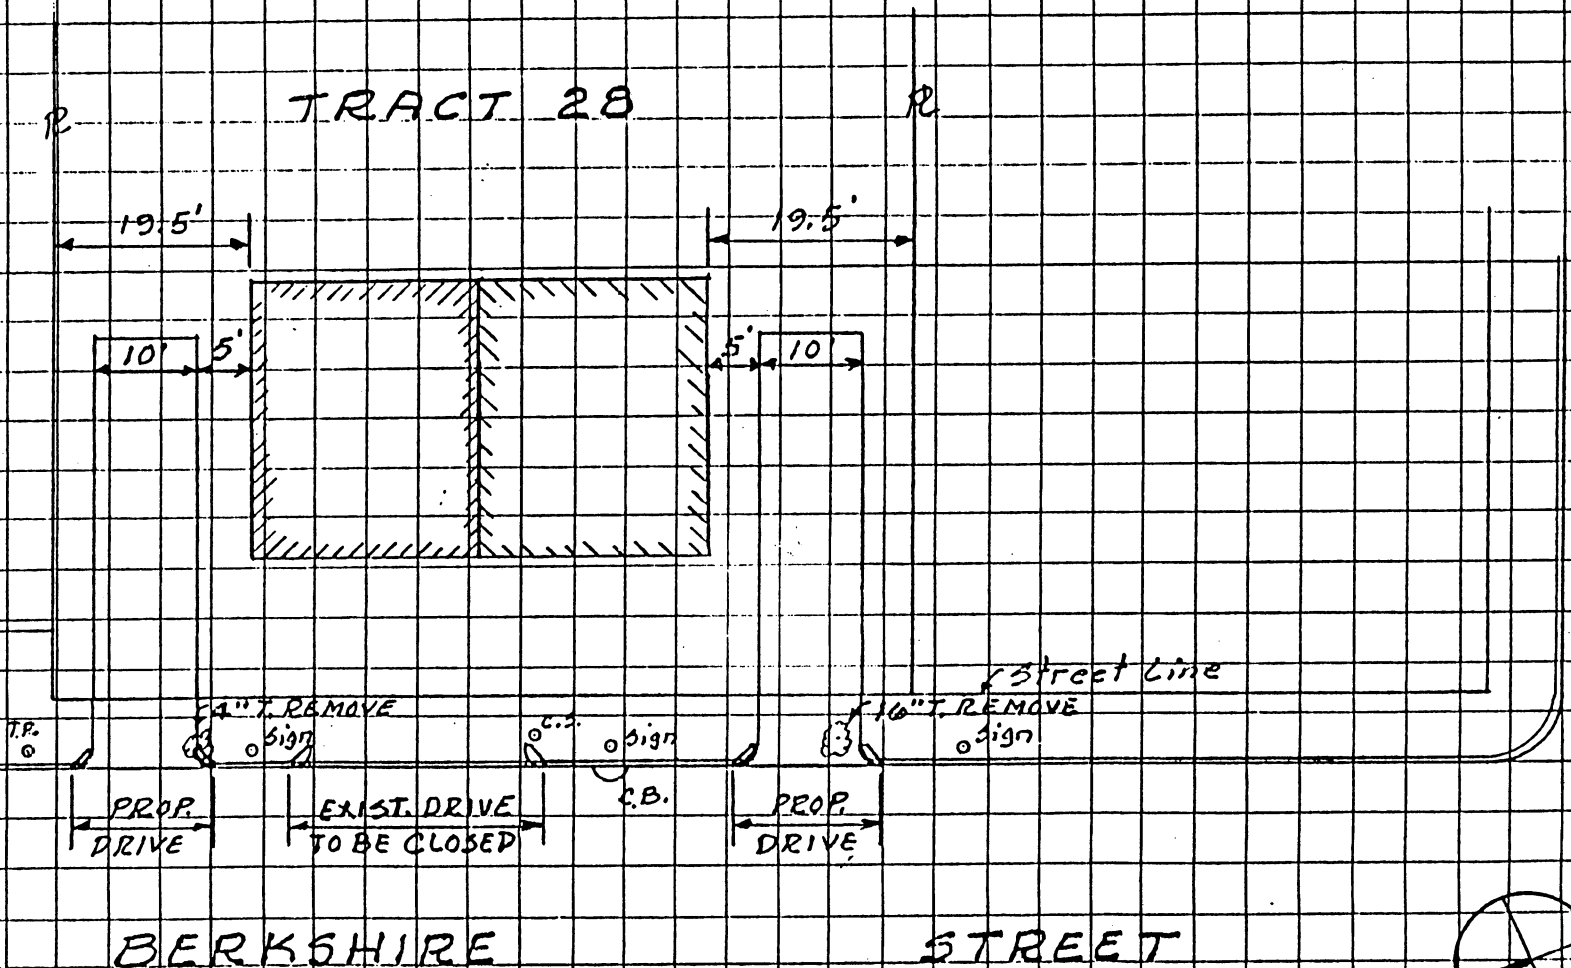


Scale: 1"=20'

APPROVAL OR DISAPPROVAL OF CURB CUTS

PETITIONER _____

ADDRESS OF CURB CUT REQUEST _____


PUBLIC WORKS DEPARTMENT

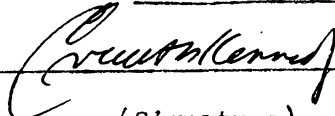

(Signature)

✓ APPROVED _____ DISAPPROVED


TRAFFIC AND PARKING DEPARTMENT

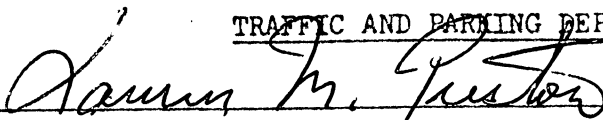

(Signature)

✓ APPROVED _____ DISAPPROVED

HISTORICAL COMMISSION

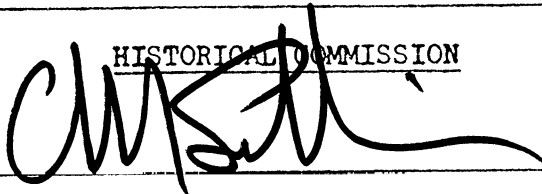

(Signature)

✓ APPROVED _____ DISAPPROVED

INSPECTIONAL SERVICES

(Signature)

R. Hegan APPROVED _____ DISAPPROVED

NEIGHBORHOOD ASSOCIATION

(Signature)

APPROVED _____ DISAPPROVED

RECEIVED

NOV 7 1 5 PM '83

PLANNING
HISTORICAL
COMMISSION

11/14/83

CITY CLERK

R HORIZON
BLDG

Cambridge, October 26 1983

To the Honorable, the City Council of the
City of Cambridge:

The undersigned respectfully pray that a driveway for residential use may be constructed and agrees to deposit with the City Treasurer the sum of seventy five (\$75.00) dollars, subject to the following conditions, to wit: In case the amount so deposited is in excess of the cost of the driveway, the difference shall be refunded by the City Treasurer, but in case the cost of the driveway exceeds that deposit, said deposit shall be applied as a credit to the bill and the balance shall be paid to the City Treasurer within thirty days from the receipt of the bill.

Location of proposed driveway 136 & 142 Berkshire Street

Gordon Gottsche, Director
Owner or Owners Name Just-A-Start Corporation

Address 320 Cambridge Street

Cambridge, Massachusetts

Telephone Number 492-7900

4. H-200
PETITION

Gordon Gottsche, Director
of Just-A-Start Corporation

for Driveway at premises

No. 136 & 142 Berkshire Street

November 14, 1983

Location of driveway approved by

[Signature]
Commissioner of Public Works

Neighborhood 3 notified 11/18/83

#3
In City Council,

12/5/ 19*83*

Referred to the Committee on Roads and
Bridges

Attest:

[Signature]
City Clerk

-17-