



City of Cambridge

Comm.'s 1 - 9

IN CITY COUNCIL

March 9, 1987

ORDERED:

That the Commissioner of Public Works be authorized to construct driveways over sidewalks in front of estates upon the streets as hereinafter named, the expense thereof to be charged to the appropriation for Public Works Department, Paving (Edgestones and Sidewalks). The entire cost of material and labor furnished to be repaid to the City by the owners of the abutting estates.

Jim Wick	11 Corporal Burns Road
John A. Ciccarelli	37 Plymouth Street (WIDENING OF EXISTING DRIVEWAY)
Uriel & Rahel Meshoulam	15 Centre Street
Antonio Rego	72 Porter Street (WIDENING OF EXISTING DRIVEWAY)
Peg & Paul Murphy	342 Broadway (ON THE CORNER OF INMAN ST. - CURB CUT REQUESTED ON THE INMAN ST. SIDE)
Doreen Lewis	175 River Street
Gerard Clark	81 Orchard Street
Bette Woody & Albert Huerby	10 Fenno Street
Gilbert P. Sakakeeny & Robert E. Sheey	42 Mt. Vernon Street

In City Council March 9, 1987.

Adopted by the affirmative vote of 9 members.

Attest:- Joseph E. Connarton, City Clerk.

A true copy;

ATTEST:-

Joseph E. Connarton, City Clerk.



City of Cambridge

Comm.'s 1 - 9

IN CITY COUNCIL

March 9, 1987

ORDERED:

That the Commissioner of Public Works be authorized to construct driveways over sidewalks in front of estates upon the streets as hereinafter named, the expense thereof to be charged to the appropriation for Public Works Department, Paving (Edgestones and Sidewalks). The entire cost of material and labor furnished to be repaid to the City by the owners of the abutting estates.

Jim Wick	11 Corporal Burns Road
John A. Ciccarelli	37 Plymouth Street (WIDENING OF EXISTING DRIVEWAY)
Uriel & Rahel Meshoulam	15 Centre Street
Antonio Rego	72 Porter Street (WIDENING OF EXISTING DRIVEWAY)
Peg & Paul Murphy	342 Broadway (ON THE CORNER OF INMAN ST. - CURB CUT REQUESTED ON THE INMAN ST. SIDE)
Doreen Lewis	175 River Street
Gerard Clark	81 Orchard Street
Bette Woody & Albert Huerby	10 Fenno Street
Gilbert P. Sakakeeny & Robert E. Sheey	42 Mt. Vernon Street

In City Council March 9, 1987.

Adopted by the affirmative vote of 9 members.

Attest:- Joseph E. Connarton, City Clerk.

A true copy;

Joseph E. Connarton

ATTEST:-

Joseph E. Connarton, City Clerk.



CITY OF CAMBRIDGE

CITY HALL, CAMBRIDGE, MASSACHUSETTS 02139 • (617) 498-9017

OFFICE OF
THE CITY CLERK

February 25, 1987

Dear Neighborhood Representative:

Please be advised that this office is in receipt of a petition from _____

Peg and Paul Murphy

requesting a driveway at the premises numbered _____

342 Broadway on the corner of Inman, Curb cut requested on Inman St. Side

The City Council has directed that all driveway petitions be submitted to the appropriate Neighborhood Associations where said curb cut would be made for their approval, prior to action by the City Council. Please indicate by return mail your approval or disapproval of said petition within ten days from the receipt of this letter. I have enclosed a self-addressed stamped envelope to facilitate your reply.

Your kind cooperation in this matter will be greatly appreciated by the members of the City Council.

Sincerely yours,

Joseph E. Connorton

Joseph E. Connorton
City Clerk

Name of Neighborhood Association: _____

I hereby _____ approve

_____ disapprove said driveway petition.

Comments: _____

Handwritten signature

Mid-Cambridge Neighborhood Assoc.
c/o John Pitkin, President
Cambridge, MA 02138

INMAN STREET

EXIST.
LIGHT
POLE

CURB
CUT REQUESTED

16'-0"


PARKING
AREA

#342
BROADWAY

BROADWAY

LOCATION: 342 BROADWAY
OWNER: PEG/PAUL MURPHY
(NOT TO SCALE)

NOT TO SCALE

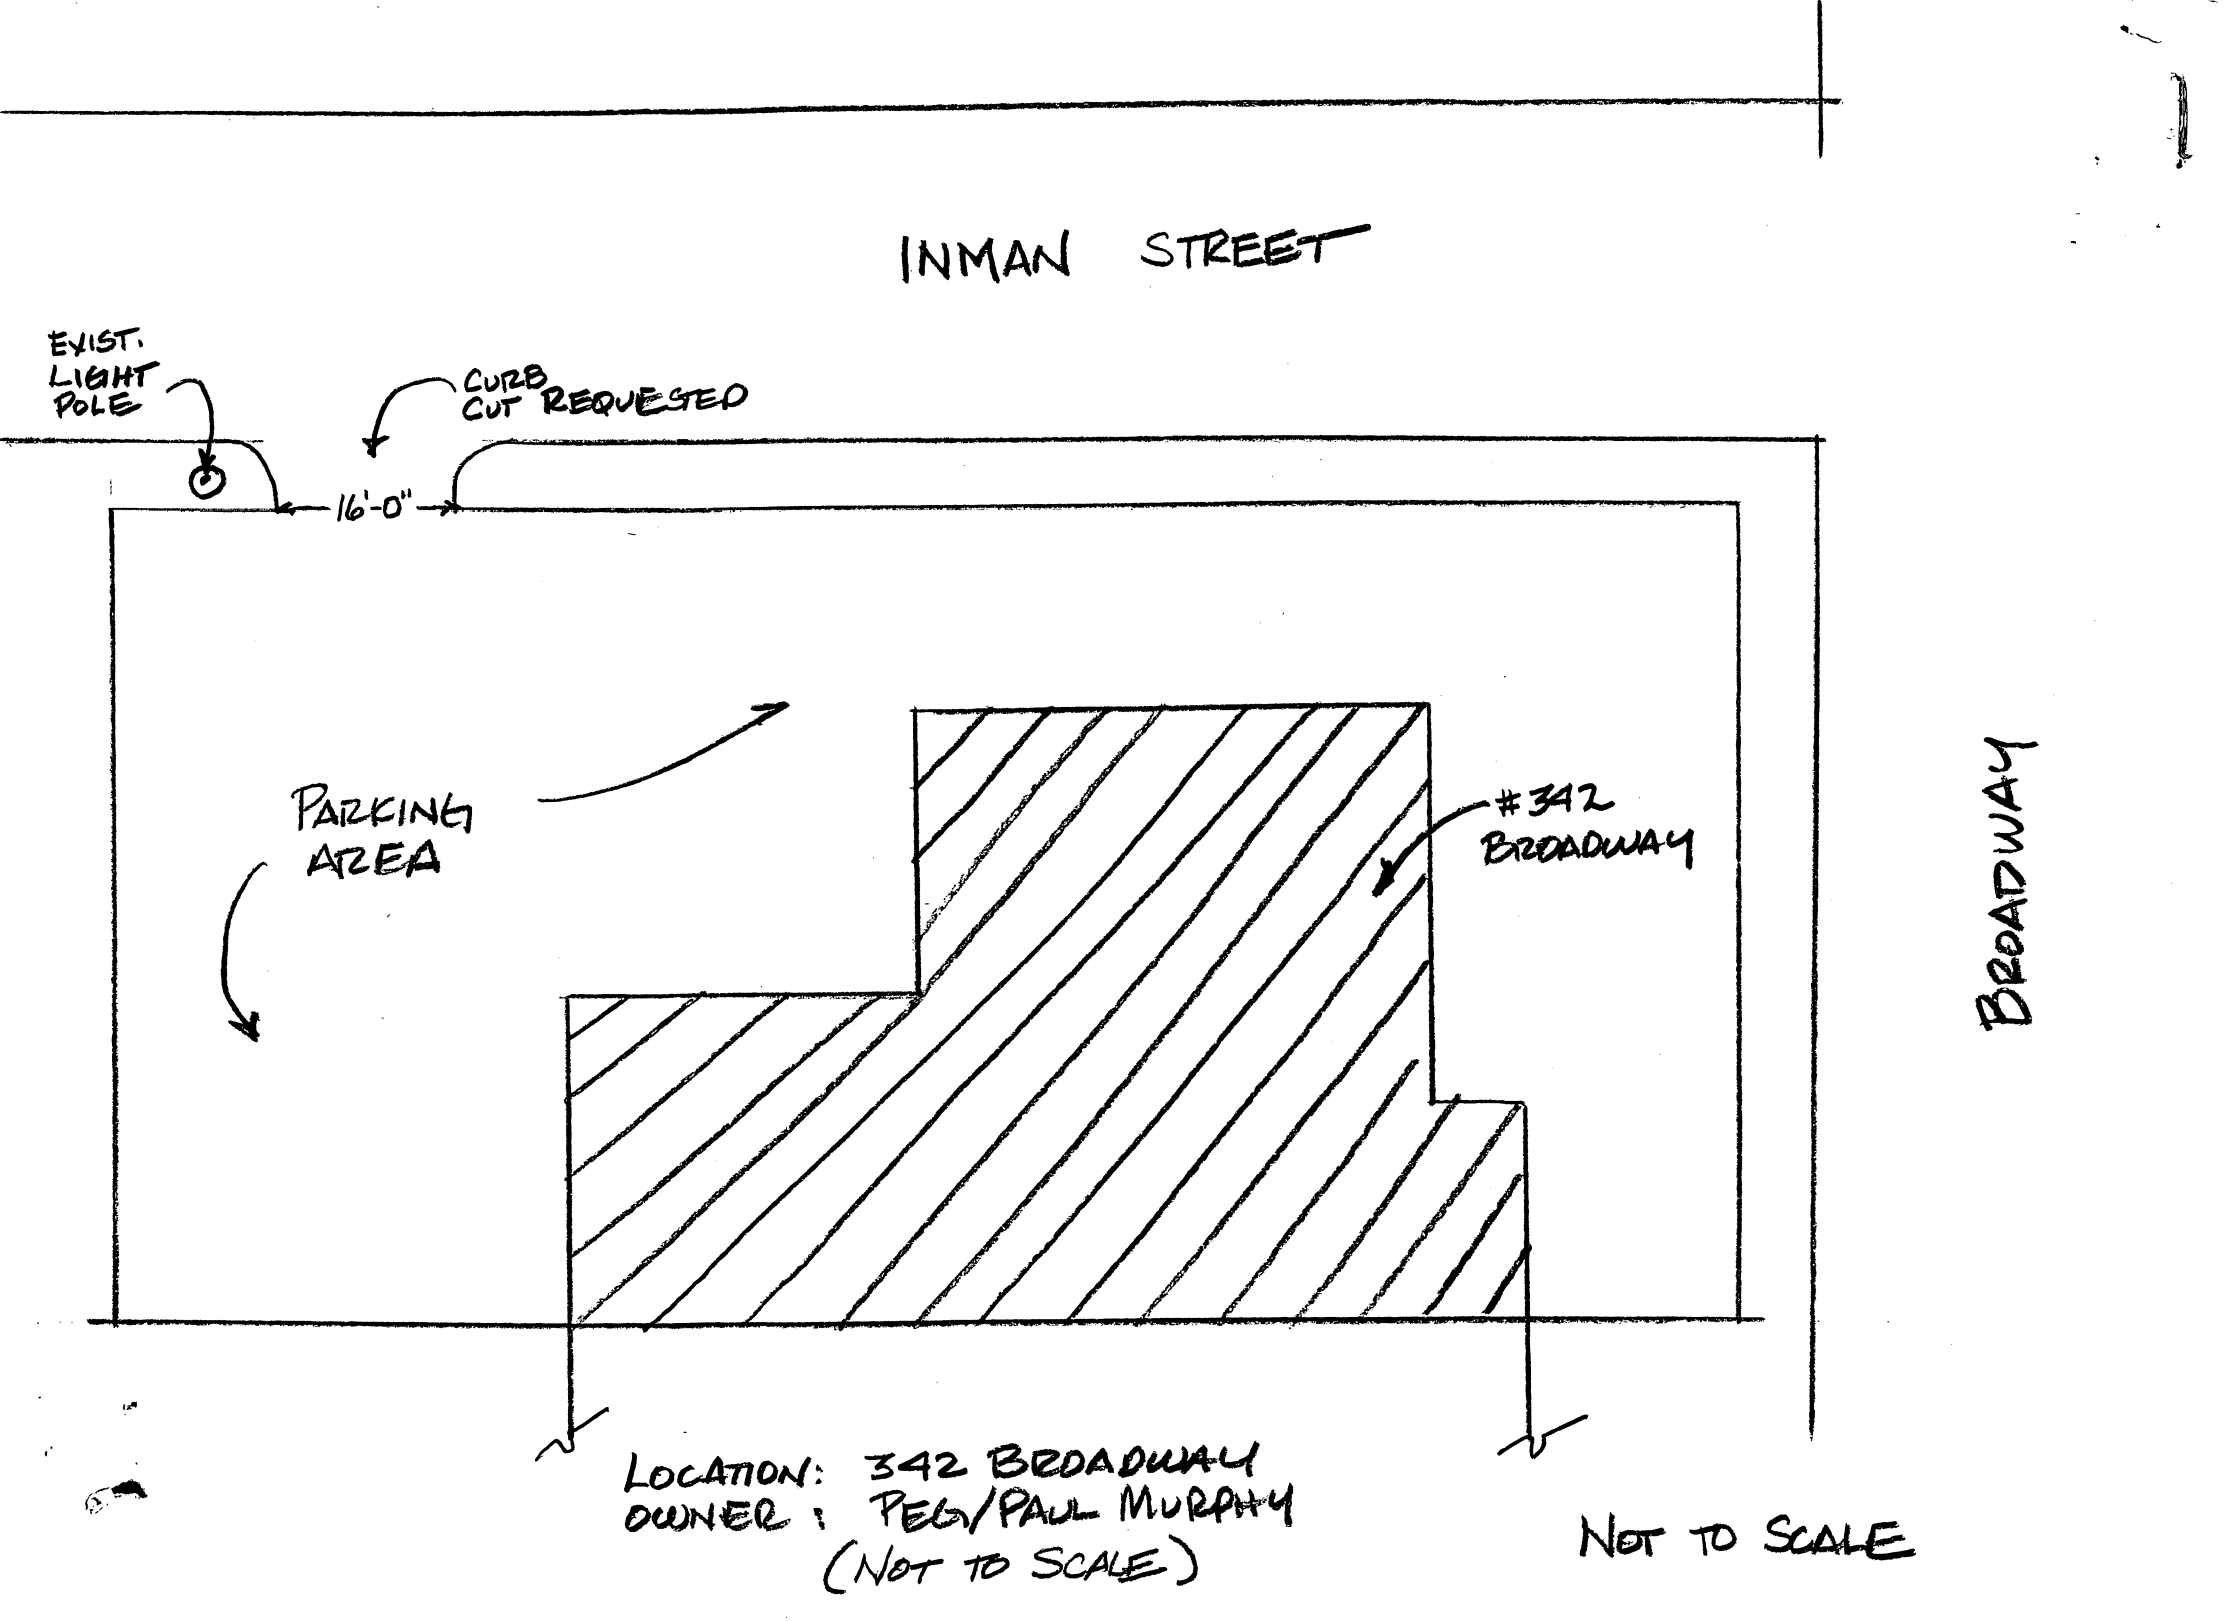


APPROVAL OR DISAPPROVAL OF CURB CUTS

PETITIONER PEG + PAUL MURPHY

ADDRESS OF CURB CUT REQUEST ACROSS from 50 INMAN ST
@ 342 BROADWAY

PUBLIC WORKS DEPARTMENT

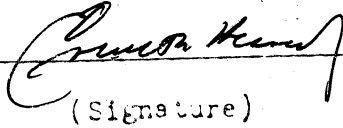


(Signature)

✓ APPROVED

DISAPPROVED

TRAFFIC AND PARKING DEPARTMENT

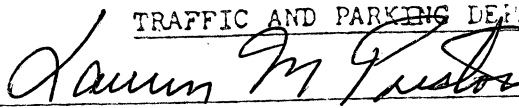


(Signature)

2 APPROVED

DISAPPROVED

HISTORICAL COMMISSION

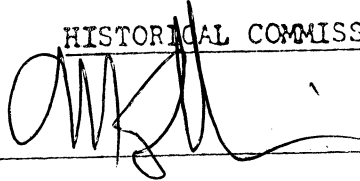

(Signature)

✓ APPROVED

DISAPPROVED

INSPECTIONAL SERVICES

(Signature)

✓ APPROVED

DISAPPROVED

NEIGHBORHOOD ASSOCIATION

(Signature)

APPROVED

DISAPPROVED

RECEIVED BY
CITY OF CAMBRIDGE
FEB 24 AM 9:01
CAMBRIDGE MA.

Cambridge, 6 October 86 19

To the Honorable, the City Council of the
City of Cambridge:

The undersigned respectfully pray that a driveway for commercial use may be constructed and agrees to deposit with the City Treasurer the sum of seventy five (\$75.00) dollars, subject to the following conditions, to wit: In case the amount so deposited is in excess of the cost of the driveway, the difference shall be refunded by the City Treasurer, but in case the cost of the driveway exceeds that deposit, said deposit shall be applied as a credit to the bill and the balance shall be paid to the City Treasurer within thirty days from the receipt of the bill.

Location of proposed driveway across from 50 Inman Street
property address: 342 Broadway
on the corner of Inman, curb cut
requested on Inman St. side

Owner or Owners Name Peg and Paul Murphy

Address 342 Broadway
Cambridge, Ma.

Telephone Number (617)-876-2165

OK
RJK

5.

H-16

PETITION

of Peg and Paul Murphy

for Driveway at premises

No. across from 50 Inman Street

6 October 19⁸⁶

Location of driveway approved by

.....
Traffic Director

Area #6
OK 2/26/87.

In City Council, March 9, 19⁸⁷

**Referred to the Committee on Roads and
Bridges**

Attest:

C. Danahy
C. Walsh
V/V
S

City Clerk