
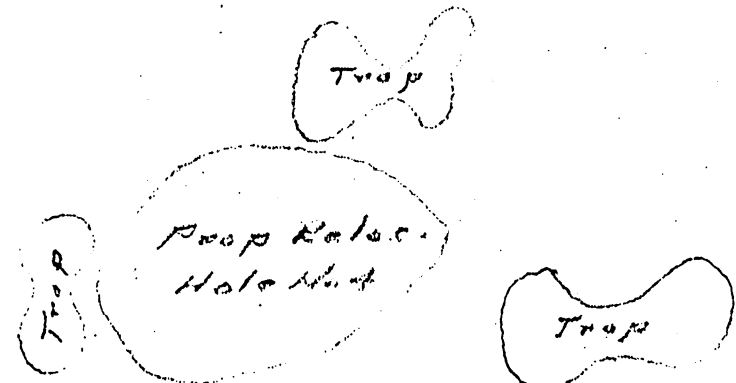



17 MAR 21 15 10H
3241310000

SUBDIVISION PLAN
OF LAND IN
CAMBRIDGE, MASS.
Scale - 1" = 60' May, 1976

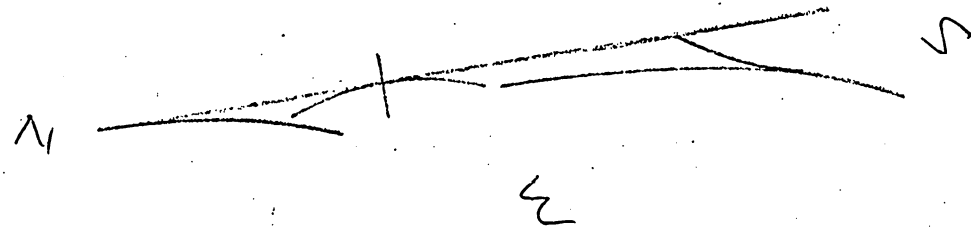

Fresh Pond Golf Course
CITY OF CAMBRIDGE

Prop. Reloc. Gas Line


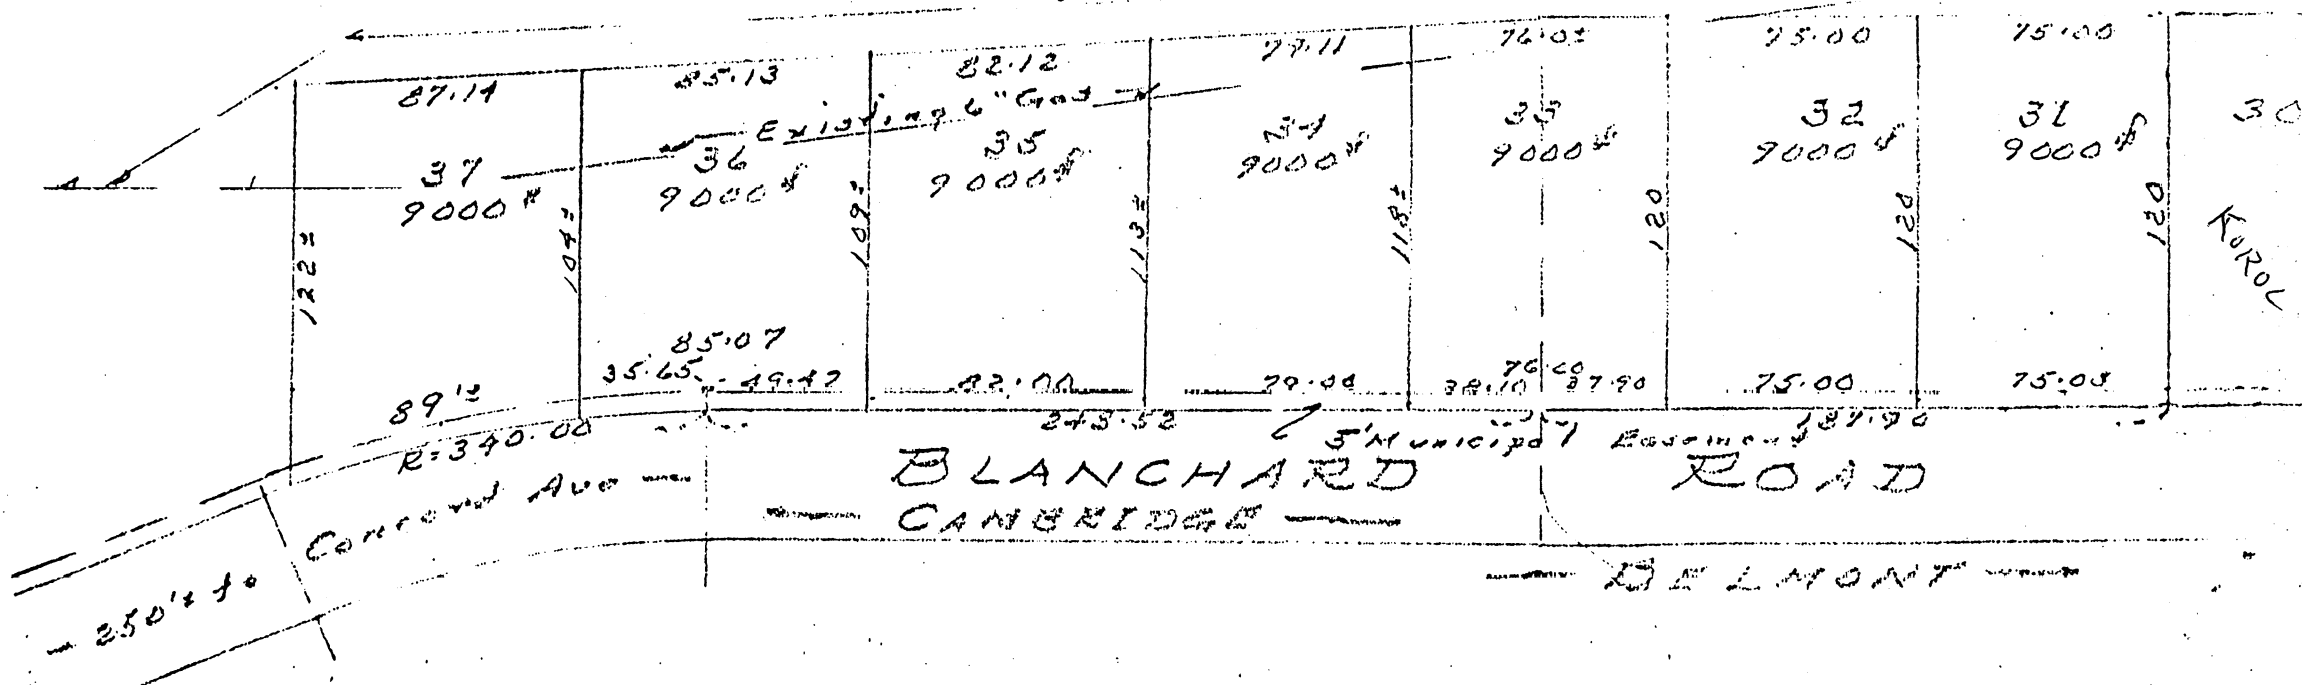


RECEIVED BY
OFFICE OF CITY CLERK


Nov 21 11 39 AM '77

CAMBRIDGE, MASS.

SUBDIVISION PLAN
OF LAND IN
CAMBRIDGE, MASS.
Scale - 1" = 60' May, 1976

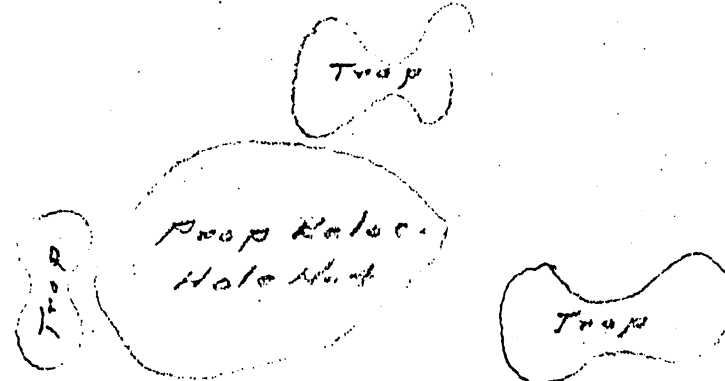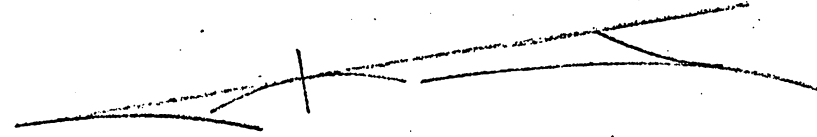

Fresh Pond Golf Course
CITY OF CAMBRIDGE
Prop. Reloc. Golf Course

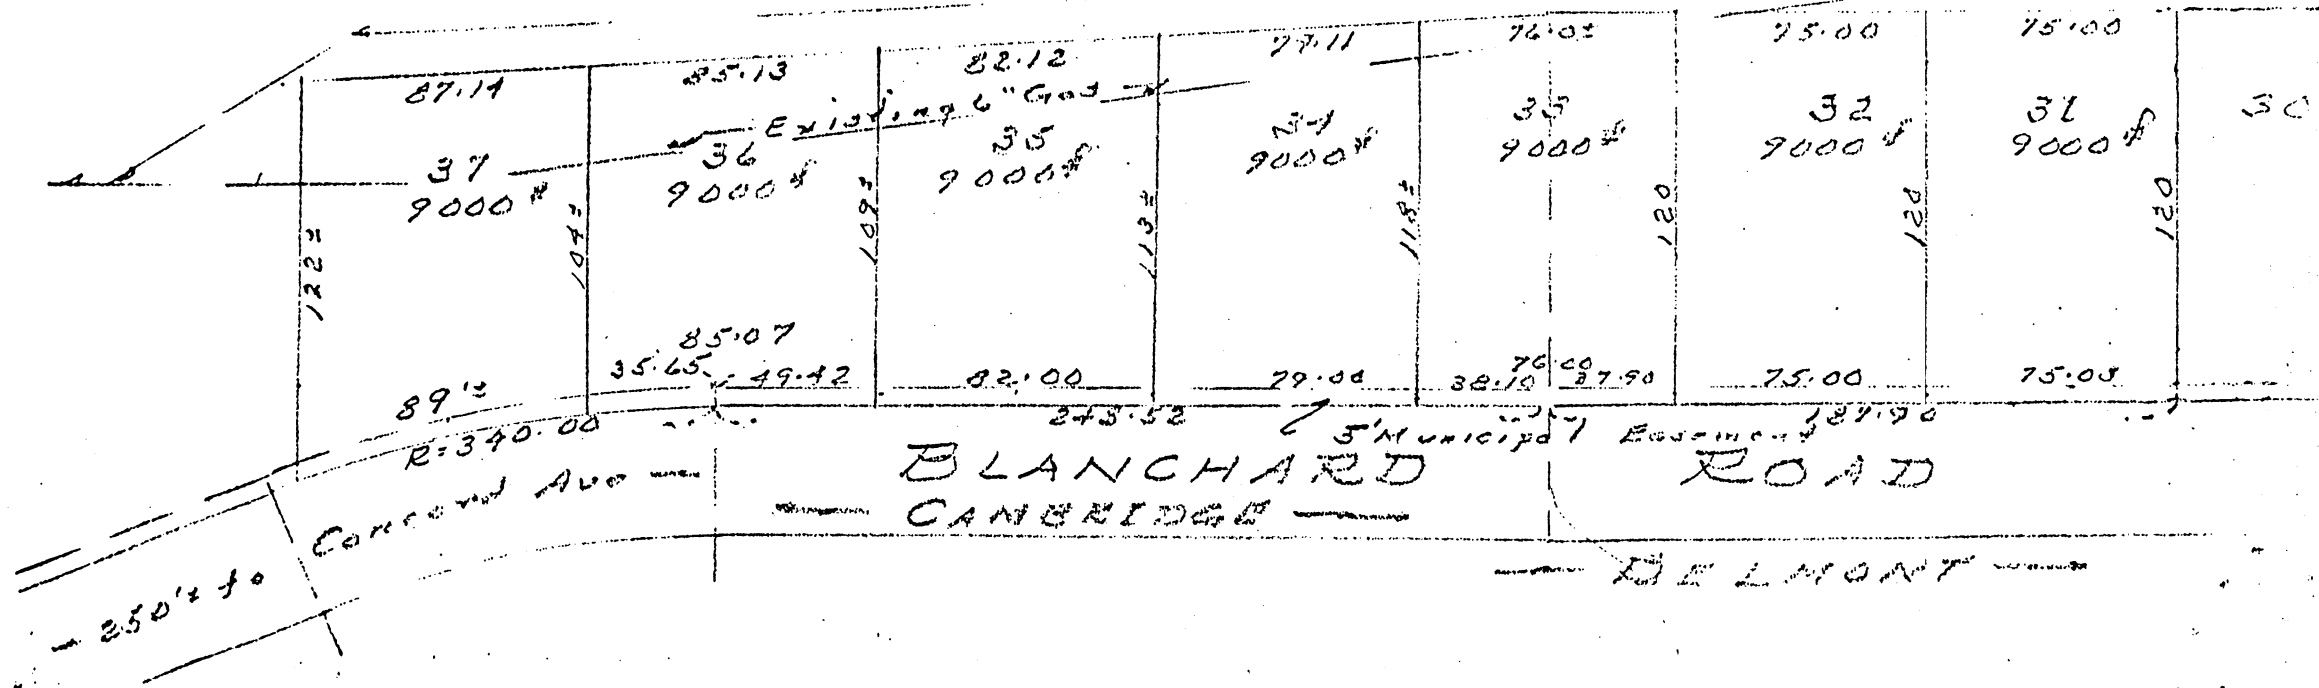

RECEIVED BY
OFFICE OF CITY CLERK

Nov 21 11 39 AM '77

CAMBRIDGE, MASS.

21 November 1977


TO: The City Council
of the City of Cambridge

During the past two years I have worked with an Engineer and conducted an extensive research on the possible development of a subdivision plan for approximately 7 lots along the Blanchard Road boundary of the Fresh Pond Reservation. The area which I have considered for possible development is presently overgrown, undeveloped and unused for any recreational activity.

I have learned after inquiry that legislation would be required by the legislature to allow for the building of single family residences, which would add to the tax revenue of the city.

I have enclosed a copy of the plan of said area and request that you give it your favorable consideration.

Sincerely yours,

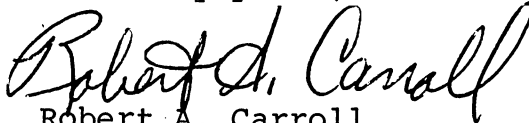

Robert A. Carroll
5 Ellsworth Park
Cambridge, MA 02139

S-596

Petition of Robert A. Carroll re: developmen
of housing lots on the Blanchard Rd. side of
Fresh Pond.

RECEIVED
NOV 21 11 33 AM '77
CITY OF BOSTON

In City Council,
November 21, 1977

11/21/77
Referred to the
City Manager
for Report -
copy sent 11-25-77