



# CITY OF CAMBRIDGE

CITY HALL, CAMBRIDGE, MASSACHUSETTS 02139 • (617) 876-6800

OFFICE OF  
THE CITY CLERK

December 19, 1977

Mr. Warren D. Butt  
Right of Way Supervisor  
Cambridge Electric Light Co.  
46 Blackstone Street  
Cambridge, MA 02139


Dear Mr. Butt:

Please be advised that regarding your petition for the widening of a driveway at 126 Amory Street, the City Council has requested that you provide them with additional information. Specifically, they would like to know the dimensions of such a widening and for the purpose the request is being made.

Would you kindly provide this office with this information for forwarding to the Council.


Thank you for your cooperation in this matter.

Very truly yours,

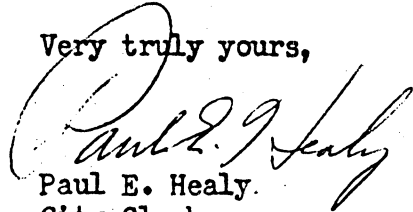  
Paul E. Healy  
City Clerk

PEH/cs

AMORY STREET (40' WIDE PUBLIC WAY)

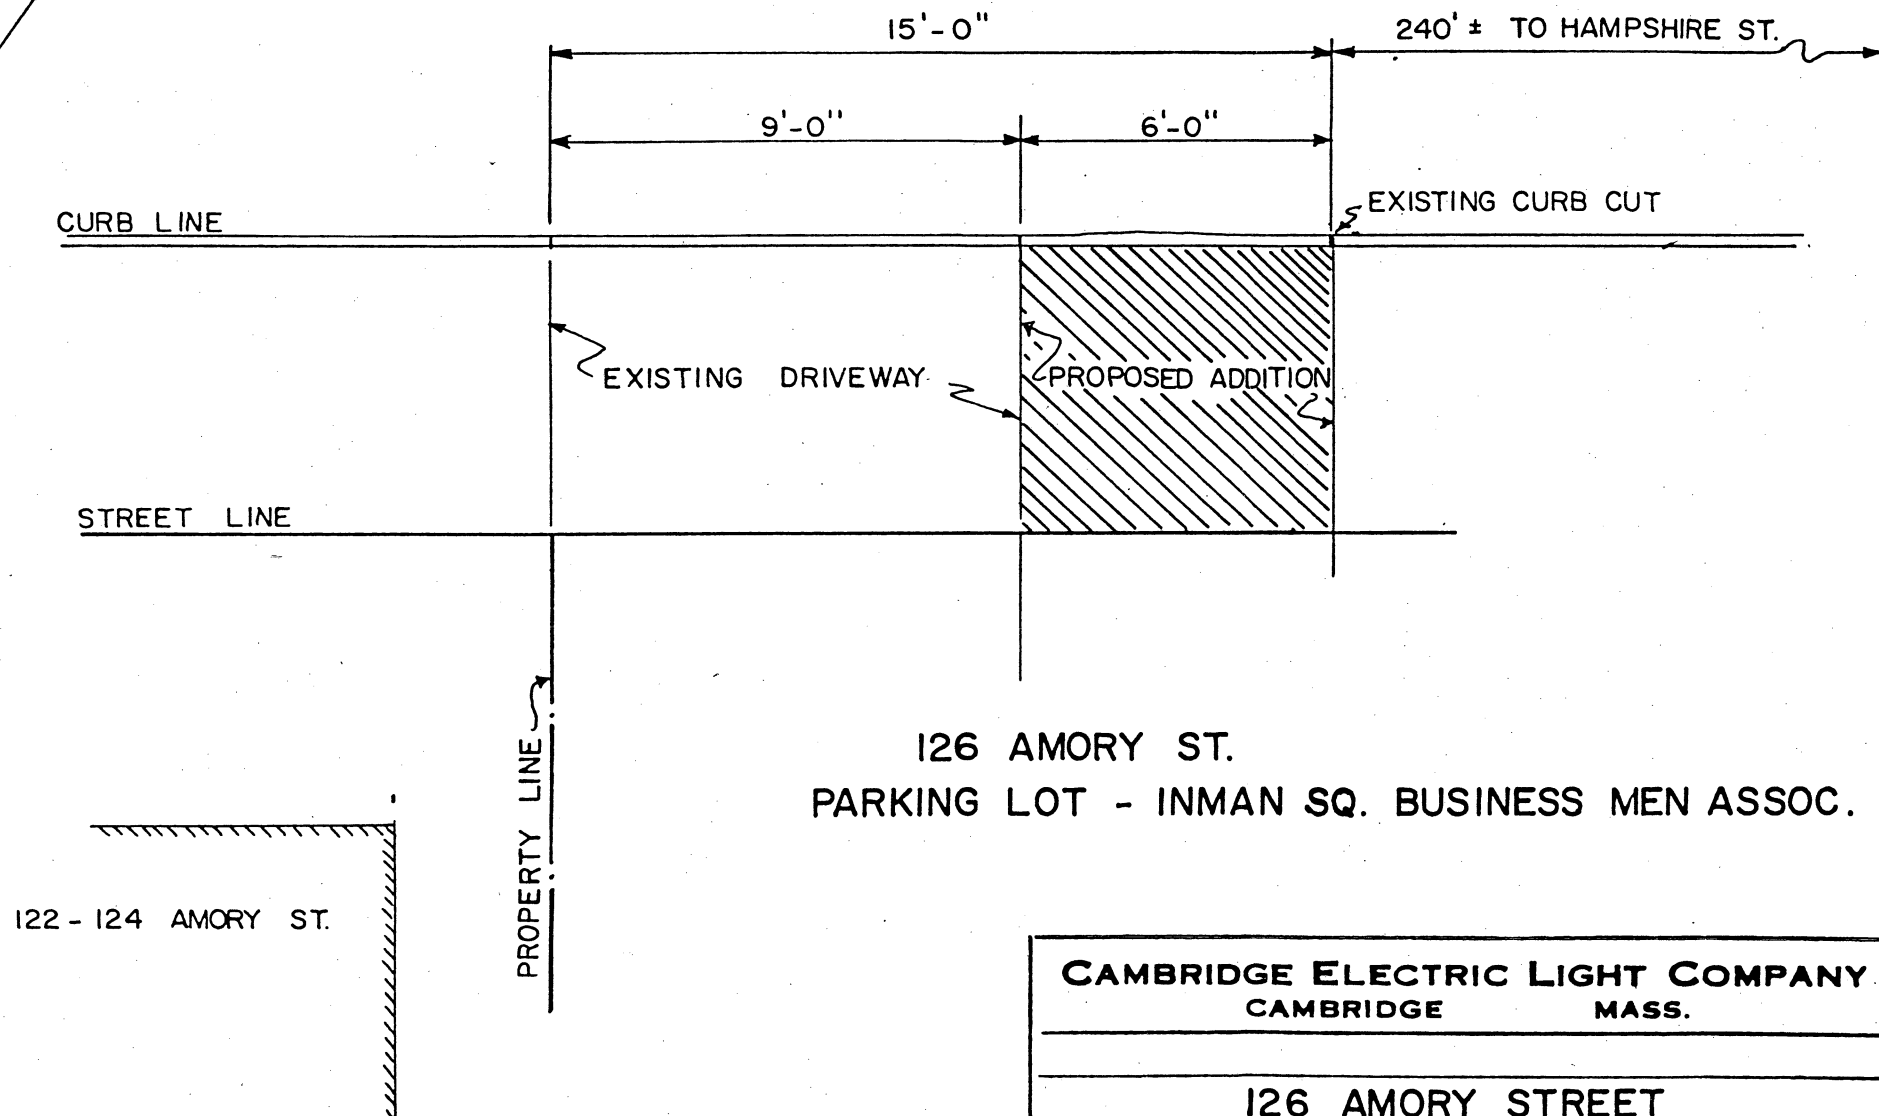

CAMBRIDGE ELECTRIC LIGHT COMPANY  
CAMBRIDGE MASS.

126 AMORY STREET  
PROPOSED ADDITION TO EXISTING  
DRIVEWAY

DRAWN BY  
W.D.BUTT

SCALE  
1/4" = 1'-0"

DATE  
12/1/77

NO. A 7793

H-197