


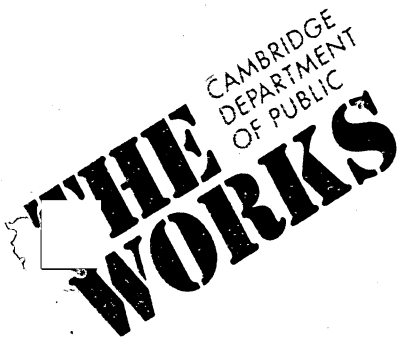

5

RECEIVED BY
OFFICE OF CITY CLERK
96 SEP 17 AM 10:57
CAMBRIDGE MA.

Ralph E. Dunphy
Commissioner

147 Hampshire Street
Cambridge, MA 02139
617-349-4800
TDD 617-349-4805

TO: Distribution
FROM: Ann Daughaday, City Engineer
RE: Additional Address (82 Holworthy St.) at 84 Holworthy Street
DATE: September 13, 1996

Please update your records to reflect the following new address(es) or change(s) identified on the attached sheet.

DISTRIBUTION:


Assessing Department, Kay Wheeler
Cambridge Electric, Brian McDevitt
City Clerk, Margaret Drury
City Electrician, George Fernades
Commonwealth Gas, William McCabe
Continental Cable Systems, David Flewelling
Election Commission, Theresa Neighbors
Emergency Communications, Tom Cahill
Fire Department, Deputy James Harrington
Inspectional Services, Robert Bersani
MIS Department, Valerie Roman
MIS Department -GIS Division, Peter Bujwid
NYNEX, Donald Foss
Police Department, Harold Murphy
Central Square Post Office, Postmaster, Frank Carbonneau
Public Works Department, Ann Daughaday
School Department, Marilyn Tompkins
Traffic Department, Lauren Preston
Treasurer Department, Jim Maloney
Water Department, Sandra Ridley



5

ADDRESS ASSIGNMENT CHART

TYPE OF REQUEST:	Additional Address for house in rear of 84 Holworthy Street
REQUESTED BY:	Duncan MacArthur (Owner)
APPROVED NEW ADDRESS:	82 Holworthy Street (house in rear) 84 Holworthy Street (front house)
BLOCK/LOT:	Block #254, Lot #30
PREVIOUSLY CALLED:	84 Holworthy Street

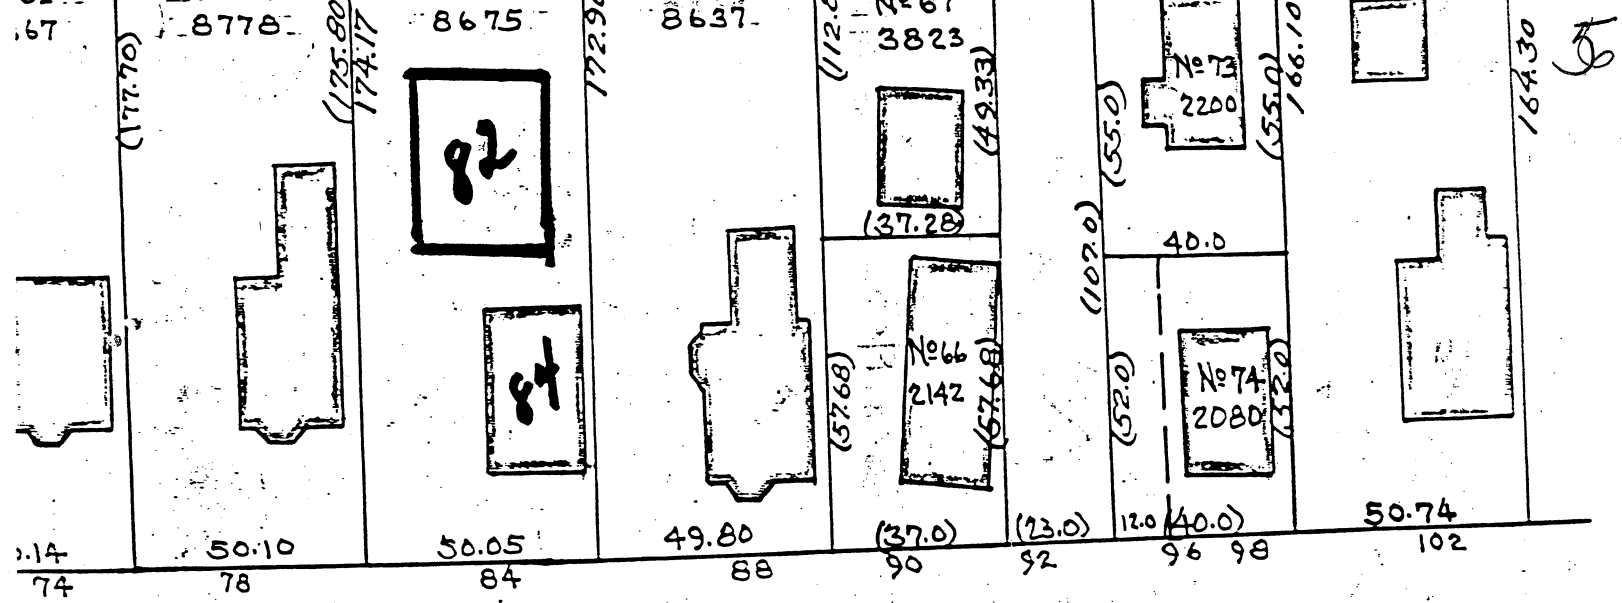

HOLWORTHY

ST.

253

Block # 25A
Lot # 30

CITY OF CAMBRIDGE

Scale: 1" = 40' March

DIMENSIONS FROM DEED, LA
OR LAYOUT PLANS ARE IN BR
LAND COURT-MARKED L.C. /
DIMENSIONS ARE MEASURED

Consent Communication #5

S-462

Communication was received from Ann Daughaday, City Engineer, The Department of Public Works, transmitting notice of new approved addresses for 82 and 84 Holworthy Street.

In City Council September 30, 1996

PLACED ON FILE