



City of Cambridge

Communications 1 - 7

IN CITY COUNCIL

October 6, 1986

ORDERED:

That the Commissioner of Public Works be authorized to construct driveways over sidewalks in front of estates upon the streets as hereinafter named, the expense thereof to be charged to the appropriation for Public Works Department, Paving (Edgestones and Sidewalks). The entire cost of material and labor furnished to be repaid to the City by the owners of the abutting estates.

Suzanne Gordon

111 Sherman Street

Radcliffe College

Parker Street (WIDENING OF EXISTING DRIVEWAY)

Michael & Karen Nicoloro

154-156 Spring Street

Walden St. Associates

127 Walden Street (DISCONTINUANCE OF AN EXISTING DRIVEWAY)

Walden St. Associates

Walden Mews

Walden St. Associates

133 Walden Street (DISCONTINUANCE OF AN EXISTING DRIVEWAY)

Angelo Kontos

171 Magazine Street

In City Council October 6, 1986.

Adopted by the affirmative vote of 9 members.

Attest:- Joseph E. Connarton, Acting City Clerk.

A true copy;

ATTEST:

Joseph E. Connarton

Joseph E. Connarton, Acting City Clerk.



OFFICE OF
THE CITY CLERK

RECEIVED BY
OFFICE OF CITY CLERK
1986 SEP -3 AM 9:41
CITY OF CAMBRIDGE
CITY HALL, CAMBRIDGE, MASSACHUSETTS 02139 • (617) 498-9017
CAMBRIDGE MA.

September 22, 1986

Dear Neighborhood Representative:

Please be advised that this office is in receipt of a petition from _____
Michael & Karen Nicoloro _____ requesting a driveway at the premises numbered
154-156 Spring Street _____.

The City Council has directed that all driveway petitions be submitted to the appropriate Neighborhood Associations where said curb cut would be made for their approval, prior to action by the City Council. Please indicate by return mail your approval or disapproval of said petition within ten days from the receipt of this letter. I have enclosed a self-addressed stamped envelope to facilitate your reply.

Your kind cooperation in this matter will be greatly appreciated by the members of the City Council.

Sincerely yours,

Joseph E. Connorton

Joseph E. Connorton
Acting City Clerk.

Name of Neighborhood Association: *Anthony Santoro* *Starb Community*

I hereby ☒ approve

☐ disapprove said driveway petition.

Comments: *Nicholas Guaiery* *EC Planning Team*
- President -



CITY OF CAMBRIDGE

CITY HALL, CAMBRIDGE, MASSACHUSETTS 02139 • (617) 498-9017

OFFICE OF
THE CITY CLERK

September 22, 1986

Dear Neighborhood Representative:

Please be advised that this office is in receipt of a petition from _____
Michael & Karen Nicoloro _____ requesting a driveway at the premises numbered
154-156 Spring Street _____.

The City Council has directed that all driveway petitions be submitted to the appropriate Neighborhood Associations where said curb cut would be made for their approval, prior to action by the City Council. Please indicate by return mail your approval or disapproval of said petition within ten days from the receipt of this letter. I have enclosed a self-addressed stamped envelope to facilitate your reply.

Your kind cooperation in this matter will be greatly appreciated by the members of the City Council.

Sincerely yours,

Joseph E. Connarton

Joseph E. Connarton
Acting City Clerk.

Name of Neighborhood Association: _____

I hereby _____ approve _____ disapprove said driveway petition.

Comments: _____

Neighborhood 1

East Cambridge Planning Team
c/o Nick Geraigery
269 Hurley Street
Cambridge, MA 02141

East Cambridge Planning Team
c/o Paul Dodds, Secretary
83 Third Street
Cambridge, MA 02141


East Cambridge Stabilization Committee
c/o Pat Shapiro, Secretary
One Fifth Street
Cambridge, MA 02141

APPROVAL OR DISAPPROVAL OF CURB CUTS

PETITIONER Michael + Karen Nicocoloro

ADDRESS OF CURB CUT REQUEST 154-156 SPRING ST

PUBLIC WORKS DEPARTMENT

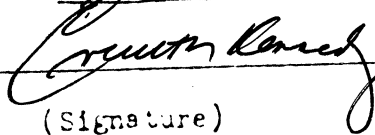


(Signature)

☒

APPROVED

☐ DISAPPROVED

TRAFFIC AND PARKING DEPARTMENT

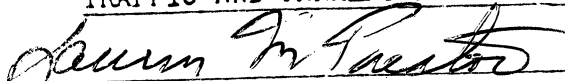


(Signature)

☒

APPROVED

☐ DISAPPROVED

HISTORICAL COMMISSION

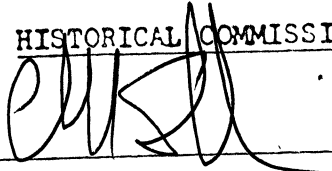

(Signature)

☒

APPROVED

☐ DISAPPROVED

INSPECTIONAL SERVICES

☒

(Signature)



APPROVED


☐ DISAPPROVED

NEIGHBORHOOD ASSOCIATION

(Signature)

☐ APPROVED

☐ DISAPPROVED

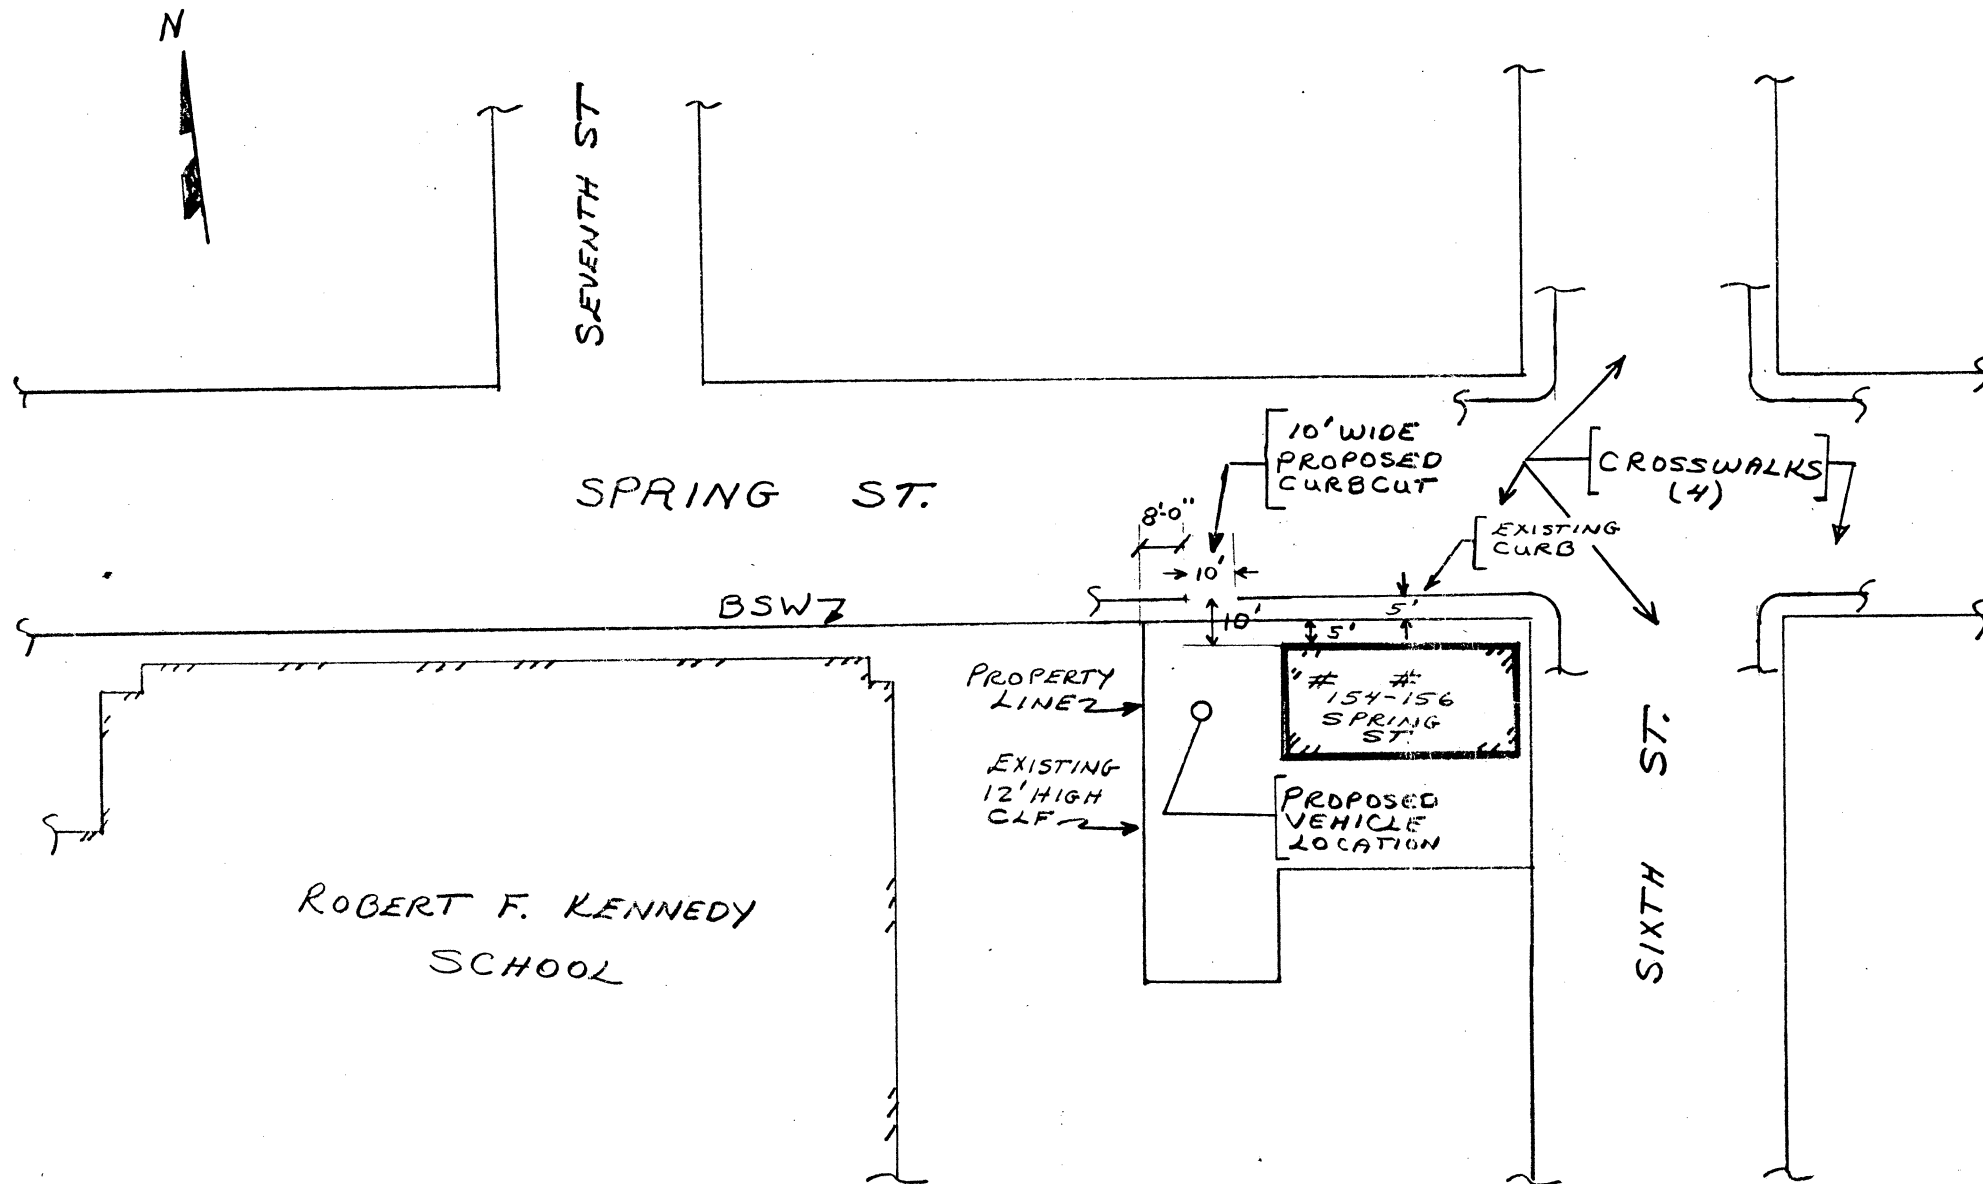

PROPOSED CURBCUT
FOR
154-156 SPRING ST.
OWNER: M. NICOLORO
SCALE 1"=40' DATE: 5/4/86

Cambridge, 5/5 1986
RECEIVED BY
OFFICE OF CITY CLERK

To the Honorable, the City Council of the City of Cambridge on May 19 AM 8:54

City of Cambridge:

CAMBRIDGE MA.

The undersigned respectfully pray that a driveway for residential use may be constructed and agrees to deposit with the City Treasurer the sum of seventy five (\$75.00) dollars, subject to the following conditions, to wit: In case the amount so deposited is in excess of the cost of the driveway, the difference shall be refunded by the City Treasurer, but in case the cost of the driveway exceeds that deposit, said deposit shall be applied as a credit to the bill and the balance shall be paid to the City Treasurer within thirty days from the receipt of the bill.

Location of proposed driveway 154-156 SPRING Street

Owner or Owners Name MICHAEL & KAREN NICOLARO

Address 156 SPRING ST.

CAMBRIDGE, MA.

Telephone Number 661-9328

OK
RFK

✓ Approved -
C. Camb. Planning Team 3. *H-106*
PETITION

of Michael & Karen Nicoloro

for Driveway at premises

No. 154-156 Spring Street

September 19, 19 86

Location of driveway approved by

James Kennedy
.....
Commissioner of Public Works

Neighborhood notified 9/22/86 mb
(copy within)

H1

In City Council, October 6, 1986

**Referred to the Committee on Roads and
Bridges**

Attest:

Order Adopted
u/u

City Clerk