

8.

**THE  
WORKS**  
CAMBRIDGE  
DEPARTMENT  
OF PUBLIC

147 Hampshire Street  
Cambridge  
Massachusetts 02139  
617-349-4800  
TDD 617-349-4805

TO: Distribution  
FROM: Ann Daughaday, City Engineer *AD*

RE: 286-290 Walden Street  
Block 288 Lot 30


DATE: February 19, 1998

Please update your records to reflect the following new address identified on the attached sheet.

**DISTRIBUTION:**

Assessing Department, Kay Wheelock  
Cambridge Electric, Brian McDevitt  
City Clerk, Margaret Drury  
City Electrician, George Fernandes  
Commonwealth Gas, Steve Richmond  
Continental Cable Systems, Richard Ferrucci  
Election Commission, Theresa Neighbor  
Emergency Communications, Tom Cahill  
Fire Department, Deputy James Harrington  
Inspectional Services, Robert Bersani  
MIS Department, Karen Crounse  
MIS Department -GIS Division, Peter Bujwid  
NYNEX, Donald Foss  
Police Department, Harold Murphy  
Central Square Post Office, Postmaster, Frank Carbonneau  
Public Works Department, Ann Daughaday  
School Department, Marilyn Lopes  
Traffic Department, Lauren Preston  
Treasurer Department, Jim Maloney  
Water Department, Sandra Ridley



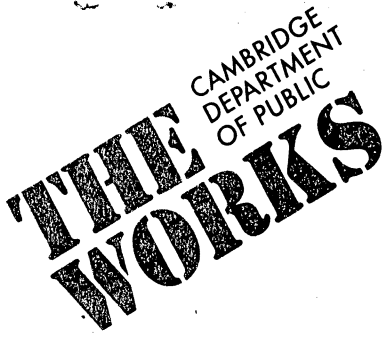

147 Hampshire Street  
Cambridge  
Massachusetts 02139  
617-349-4800  
TDD 617-349-4805

February 19, 1998

Vladimir Khaynovsky  
24 Knowles Street  
Newton, MA 02159

RE: 286 - 290 Walden Street

Dear Mr. Khaynovsky,

This is to inform you that your request for **additional addresses** has been granted.  
Your new address is **286, 288 & 290 Walden Street.**

The attached sheet identifies those departments and agencies which have been notified of this change.

Please let me know if I can be of assistance in the future.

Sincerely,

Ann Daughaday  
City Engineer


enc.



## **ADDRESS ASSIGNMENT CHART**

|                              |                                                           |
|------------------------------|-----------------------------------------------------------|
| <b>TYPE OF REQUEST:</b>      | <b>Addresses for new construction of<br/>3 Townhouses</b> |
| <b>REQUESTED BY:</b>         | <b>Vladimir Khaynovsky</b>                                |
| <b>APPROVED NEW ADDRESS:</b> | <b>286, 288 &amp; 290 Walden Street</b>                   |
| <b>BLOCK/LOT:</b>            | <b>Block 228                      Lot 30</b>              |
| <b>PREVIOUSLY CALLED:</b>    | <b>286-290 Walden Street</b>                              |
| <b>ASSESSOR'S LOCATION:</b>  | <b>286 Walden Street (unchanged)</b>                      |

286-290 WALDEN STREET  
CAMBRIDGE

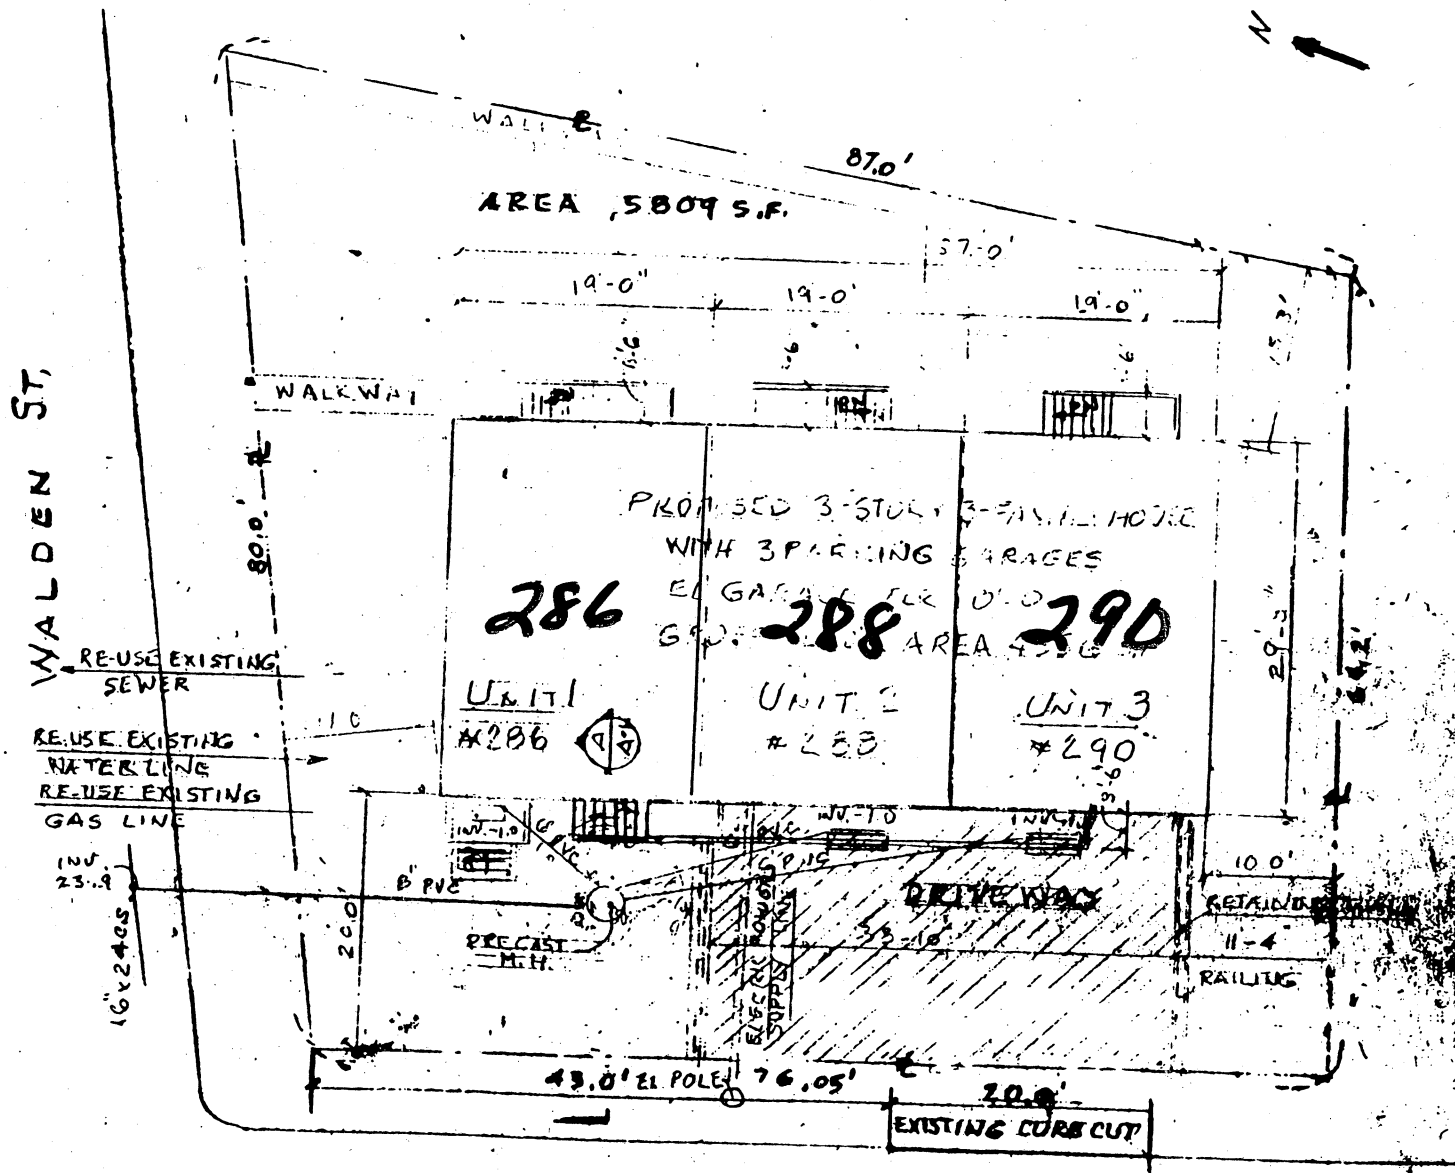

GARDEN ST.

SITE PLAN  
SCALE: 1" = 10'-0"

# REAL ESTATE FILE INQUIRY

BLOCK LOT UNIT ACCOUNT  
228 30 980225 14

NAME : KHAYNOVSKY, VLADIMIR & IRINA GOROVITS  
ADDRESS: 288 WALDEN ST.

CITY : CAMBRIDGE STATE: MA ZIP: 02138 6716 YEAR BUILT 0000

| LOCATION # | LOCATION STREET | USE CLASS | RPC | CPC | AREA  | BNCD |
|------------|-----------------|-----------|-----|-----|-------|------|
| 286        | WALDEN ST       | 104       | 100 | 000 | 5,809 | 0000 |

VALUES.. LAND: 100,400 BLDG.: 27,100 TOTAL: 127,500 EXEMPT: .00  
Tab/2 for Next Screen Tab/L for Additional Lots Tab/Z Return to Menu  
Tab/B for Billing Information

14H  
Consent Communication #8

Communication was received from  
City Engineer, Ann Daughaday,  
transmitting a notice of a new  
address for 286-290 Walden Street,  
Block 288, Lot 30.

In City Council March 2, 1998

**PLACED ON FILE**