



City of Cambridge

Calendar Items 1 - 4

IN CITY COUNCIL

September 24, 1984

ORDERED:

That the Commissioner of Public Works be authorized to construct driveways over sidewalks in front of estates upon the streets as hereinafter named, the expense thereof to be charged to the appropriation for Public Works Department, Paving (Edgestones and Sidewalks). The entire cost of material and labor furnished to be repaid to the City by the owners of the abutting estates.

Mass. Institute of Technology	117-139 Waverly Street
Mass. Institute of Technology	117-139 Waverly Street
Mass. Institute of Technology	65-91 Waverly Street
Mass. Institute of Technology	Waverly Street (REVISED PETITION)

In City Council September 24, 1984.
Adopted by the affirmative vote of 8 members.
Attest:- Paul E. Healy, City Clerk.

A true copy;

ATTEST:-

A handwritten signature of Paul E. Healy in cursive script, written over a horizontal line.

Paul E. Healy, City Clerk.



City of Cambridge

Calendar Items 1 - 4

IN CITY COUNCIL

September 24, 1984

ORDERED:

That the Commissioner of Public Works be authorized to construct driveways over sidewalks in front of estates upon the streets as hereinafter named, the expense thereof to be charged to the appropriation for Public Works Department, Paving (Edgestones and Sidewalks). The entire cost of material and labor furnished to be repaid to the City by the owners of the abutting estates.

Mass. Institute of Technology	117-139 Waverly Street
Mass. Institute of Technology	117-139 Waverly Street
Mass. Institute of Technology	65-91 Waverly Street
Mass. Institute of Technology	Waverly Street (REVISED PETITION)

In City Council September 24, 1984.
Adopted by the affirmative vote of 8 members.
Attest:- Paul E. Healy, City Clerk.

A true copy;

ATTEST:-

A handwritten signature of Paul E. Healy in cursive script, written over a horizontal line.

Paul E. Healy, City Clerk.



OFFICE OF
THE CITY CLERK

CITY OF CAMBRIDGE

CITY HALL, CAMBRIDGE, MASSACHUSETTS 02139 • (617) 498-9017

August 6, 1984

Dear Neighborhood Representative:

Please be advised that this office is in receipt of a petition from _____
Mass. Institute of Technology _____ requesting a driveway at the premises numbered
117-139 Waverly Street _____.

The City Council has directed that all driveway petitions be submitted to the appropriate Neighborhood Associations where said curb cut would be made for their approval, prior to action by the City Council. Please indicate by return mail your approval or disapproval of said petition within ten days from the receipt of this letter. I have enclosed a self-addressed stamped envelope to facilitate your reply.

Your kind cooperation in this matter will be greatly appreciated by the members of the City Council.

Very truly yours,

Paul E. Healy, City Clerk.

Name of Neighborhood Association: _____

I hereby _____ approve _____ disapprove said driveway petition.

Comments: _____


X5

Cambridgeport Planning Team
c/o Constance Yee
808 Memorial Drive B-503
Cambridge, MA 02139

Peggy Lester, Chairperson
New Alternative Neighborhood Council
200 Erie Street
Cambridge, MA 02139

Marlene Carter, Co-Chairperson
Morse Neighborhood Council
51 Lopez Street
Cambridge, MA 02139

Carolyn Barkei, Co-Chairperson
Morse Neighborhood Council
134A Magazine Street
Cambridge, MA 02139

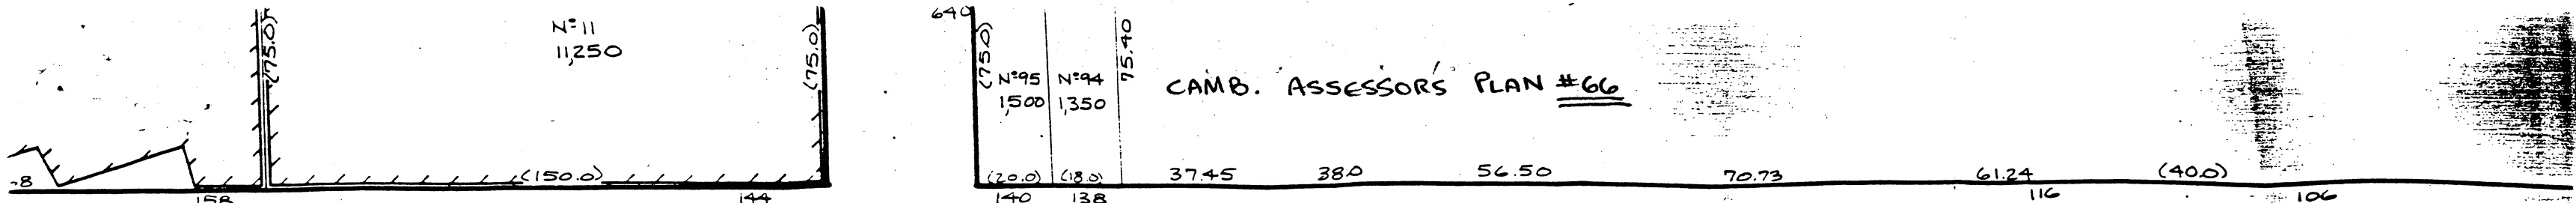

ST. (PRIVATE WAY)

WAVERLY

FORT WASHINGTON

TALBOT ST.

R.R.

62

61

CURB CUT #1

NOTE: ALL DISTANCES DIMENSIONED
OFF SIDE OF BUILDING (HATCHED).
A DENOTES LOCATIONS OF 30'-WIDE
CURB CUTS.

CITY OF CAMBRIDGE
SCALE: 1" = 40' MAY-1979
DIMENSIONS FROM DEED, LAND COURT
OR LAYOUT PLANS ARE IN BRACKETS ().
LAND COURT MARKED L.C. ALL OTHER
DIMENSIONS ARE MEASURED.
DRAWN BY: AL THOMPSON

APPROVAL OR DISAPPROVAL OF CURB CUTS

PETITIONER _____

ADDRESS OF CURB CUT REQUEST _____

PUBLIC WORKS DEPARTMENT

Ernest Kennedy
(Signature)

X APPROVED _____ DISAPPROVED

TRAFFIC AND PARKING DEPARTMENT

Samuel H. Ruston
(Signature)

X APPROVED _____ DISAPPROVED

HISTORICAL COMMISSION

Chas. J. Sullivan
(Signature)

✓ APPROVED _____ DISAPPROVED

INSPECTIONAL SERVICES


(Signature)

R. Morgan APPROVED _____ DISAPPROVED

NEIGHBORHOOD ASSOCIATION

(Signature)

_____ APPROVED _____ DISAPPROVED

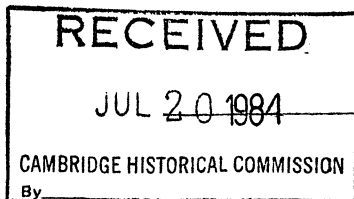

RECEIVED BY
OFFICE OF CITY CLERK
Cambridge, JULY 12 1984

To the Honorable, the City Council of the
City of Cambridge: CAMBRIDGE, MASS.

The undersigned respectfully pray that a driveway for commercial use may be constructed and agrees to deposit with the City Treasurer the sum of seventy five (\$75.00) dollars, subject to the following conditions, to wit: In case the amount so deposited is in excess of the cost of the driveway, the difference shall be refunded by the City Treasurer, but in case the cost of the driveway exceeds that deposit, said deposit shall be applied as a credit to the bill and the balance shall be paid to the City Treasurer within thirty days from the receipt of the bill.

Location of proposed driveway 117-139 WAVERLY Street
(#1)

Owner or Owners Name MIT

Address REAL ESTATE OFFICE - BLDG. #12-192

77 MASS AVE., CAMBRIDGE, MA. 02139

Telephone Number 253-6319

3
9-24-84

30. W 109

PETITION

of Mass. Institute of Technology

for Driveway at premises

No. 117-139 Waverly Street

.....August 3,19 84

Location of driveway approved by

.....
Traffic Director

Neighborhood 5 notified
8/6/84 mh
45

In City Council, 8/15 19 84

Referred to the Committee on Roads and
Bridges

Attest: *James E. Hanover*

City Clerk

9/24/84

MR. *Orden Edwards*