



City of Cambridge

IN CITY COUNCIL

June 29, 1981

ORDERED:

That the Commissioner of Public Works be authorized to construct driveways over sidewalks in front of estates upon the streets as hereinafter named, the expense thereof to be charged to the appropriation for Public Works Department, Paving (Edgestones and Sidewalks). The entire cost of material and labor furnished to be repaid to the City by the owners of the abutting estates.

John A. Penney	270 Sidney Street	
78 Prospect Limited Partnership	80 Prospect Street	(Discontinuance)
78 Prospect Limited Partnership	80 Prospect Street	
Ronald J. Cavalho	160 Lakeview Ave.	
Ronald J. Cavalho	162 Lakeview Ave.	
Judith Zarchan	86 Richdale Street	

In City Council June 29, 1981.


Adopted by the affirmative vote of 8 members.

Attest:- Paul E. Healy, City Clerk.

A true copy;

ATTEST:-

12

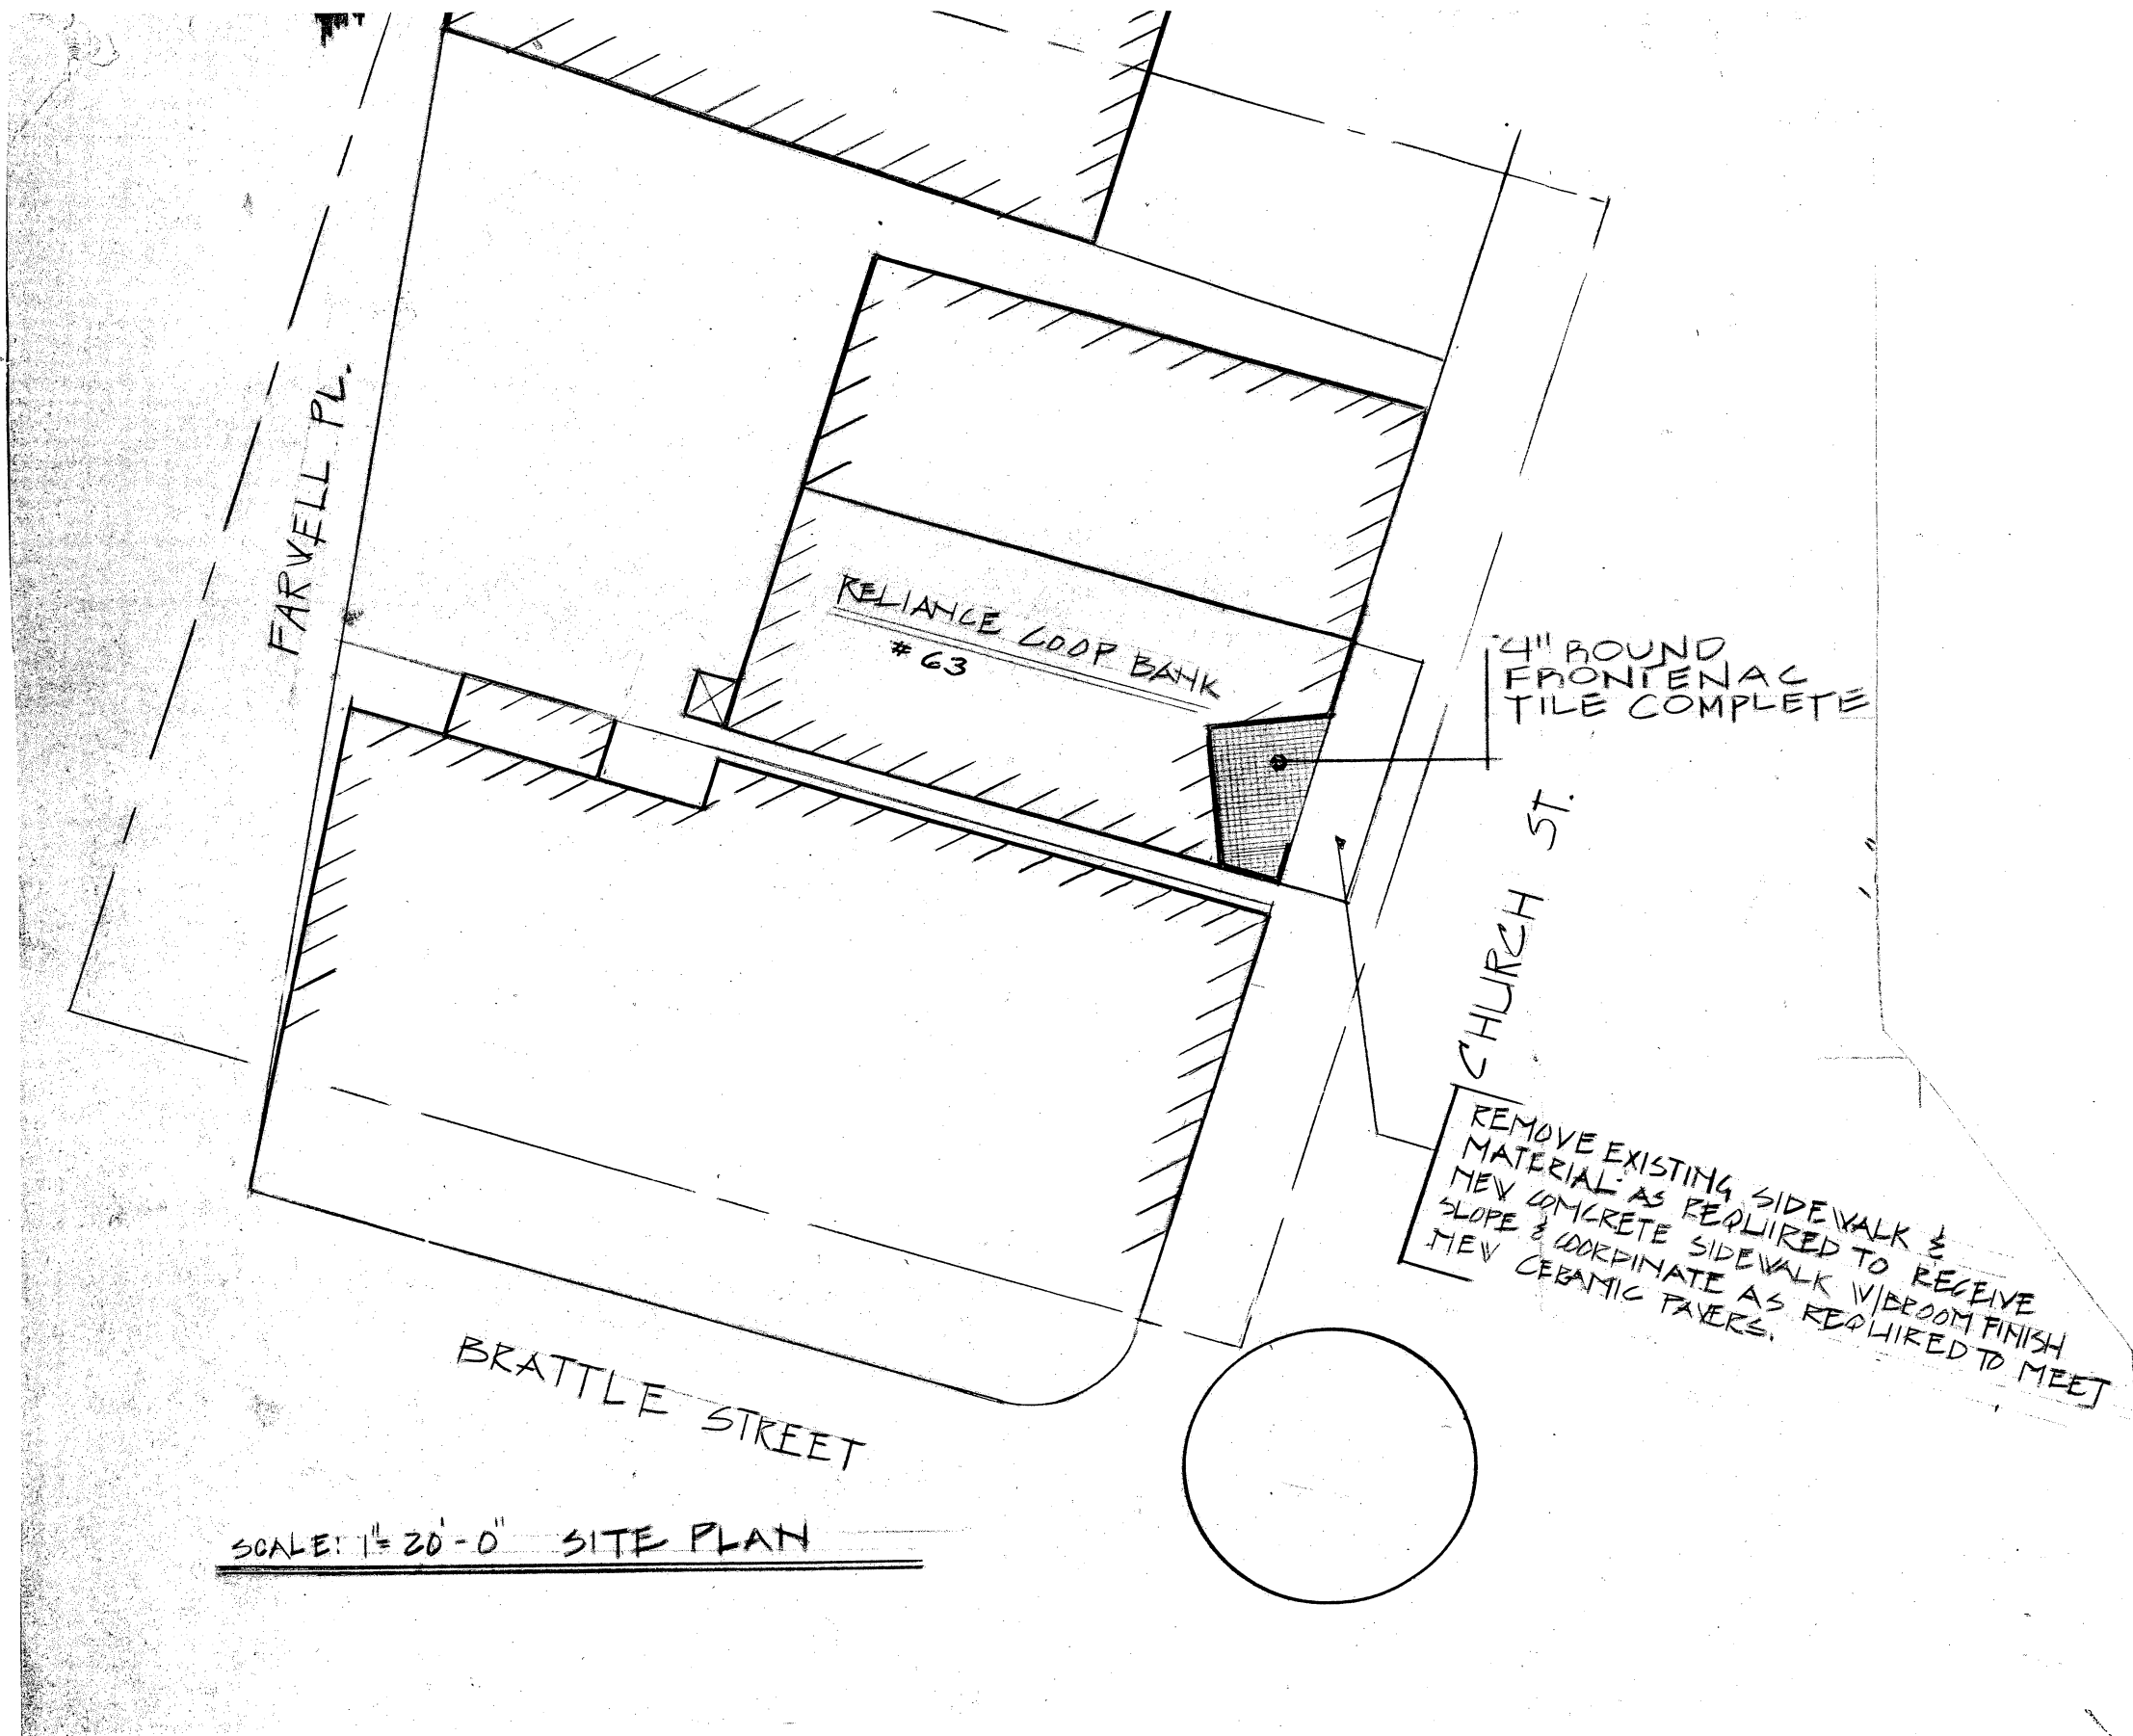

4" BOUND
FRONTENAC
TILE COMPLETE

CHURCH ST.

REMOVE EXISTING SIDEWALK &
MATERIAL AS REQUIRED TO RECEIVE
NEW CONCRETE SIDEWALK VIBROOM FINISH
SLOPE & COORDINATE AS REQUIRED TO MEET
NEW CERAMIC TILES.

BRATTLE STREET

SCALE: 1"=20'-0" SITE PLAN

Cambridge June 19 1981

To the Honorable, the City Council of the
City of Cambridge

8/4

The undersigned respectfully pray

that Portland Cement Sidewalk

~~Bituminous Concrete Sidewalk~~

~~Edgestones~~ may be laid in front of premises No. #63 Church Street
Street.

Owner
or
Owners Signature

Beatrix Z. Frerman

Telephone No. 354-4466

New sidewalk to replace existing will be 4 inches thick reinforced with 6"x6"-W2.9xW2.9 welded wire fabric and will have a broom finish & scored to match existing. Area to be replaced is approximately 24'-0" long. See attached sketch.

59 - Church - Beatrix Z. Frerman
~~41-49 Route~~
Ln 169 - 85

RECEIVED BY
OFFICE OF CITY CLERK

JUN 22 1 08 PM '81

CAMBRIDGE, MASS.

7. H-75
PETITION

of Michael Framin

for portland cement sidewalk

No. 63 Church St.

6/29 1981

MD

Advised

In City Council, June 29, 1981 19

Referred to the Committee on Roads
and Bridges

Attest:

City Clerk

Adopted

8 members