


DRAWING 2:

SKETCH OF PROPOSED DRIVEWAY WITH COST ESTIMATE

CITY OF CAMBRIDGE

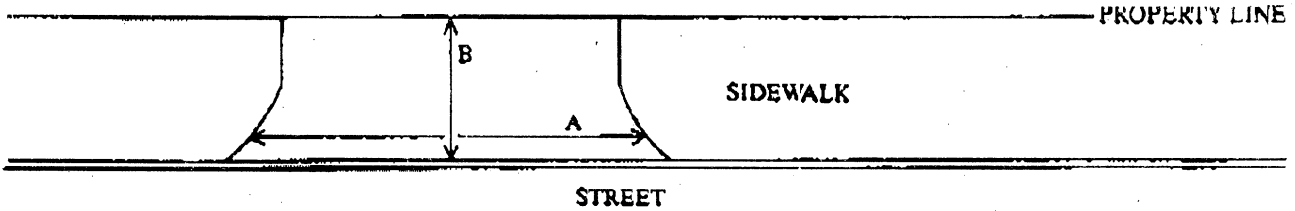

$$A = \frac{24}{32} \text{ FT.} + 3 = \frac{8}{10.7} \text{ YARDS}$$

$$B = \frac{64}{64} \text{ FT.} + 3 = \frac{2}{2} \text{ YARDS}$$

$$A \times B = 10.7 \text{ SQUARE YARDS}$$

COST ESTIMATE:


BRICK: _____ SQUARE YARDS $\times$ \$70/SQUARE YARD = \$ _____

BRICK ON CONCRETE: _____ SQUARE YARDS $\times$ \$85/SQUARE YARD = \$ _____

CONCRETE: _____ SQUARE YARDS $\times$ \$40/SQUARE YARD = \$ _____

ASPHALT: _____ SQUARE FEET $\times$ 1 TON/40 SQUARE FEET $\times$ \$125/TON = \$ _____

DEPARTMENT OF PUBLIC WORKS SCHEDULED DATE FOR CONSTRUCTION:

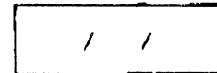


DEPARTMENT OF PUBLIC WORKS STATED FEE: \$ _____

The undersigned agrees to pay the stated fee for the driveway installation in full within two (2) weeks of the estimated starting date of construction before the Department of Public Works shall proceed with construction:

Owner's signature: Paul W. De Gree Date: 7/9/03
Gregory C. Carr Foundation
Address: 30 Brattle Street, Cambridge, MA 02138

Funds Received: \$ _____

Check Number: _____

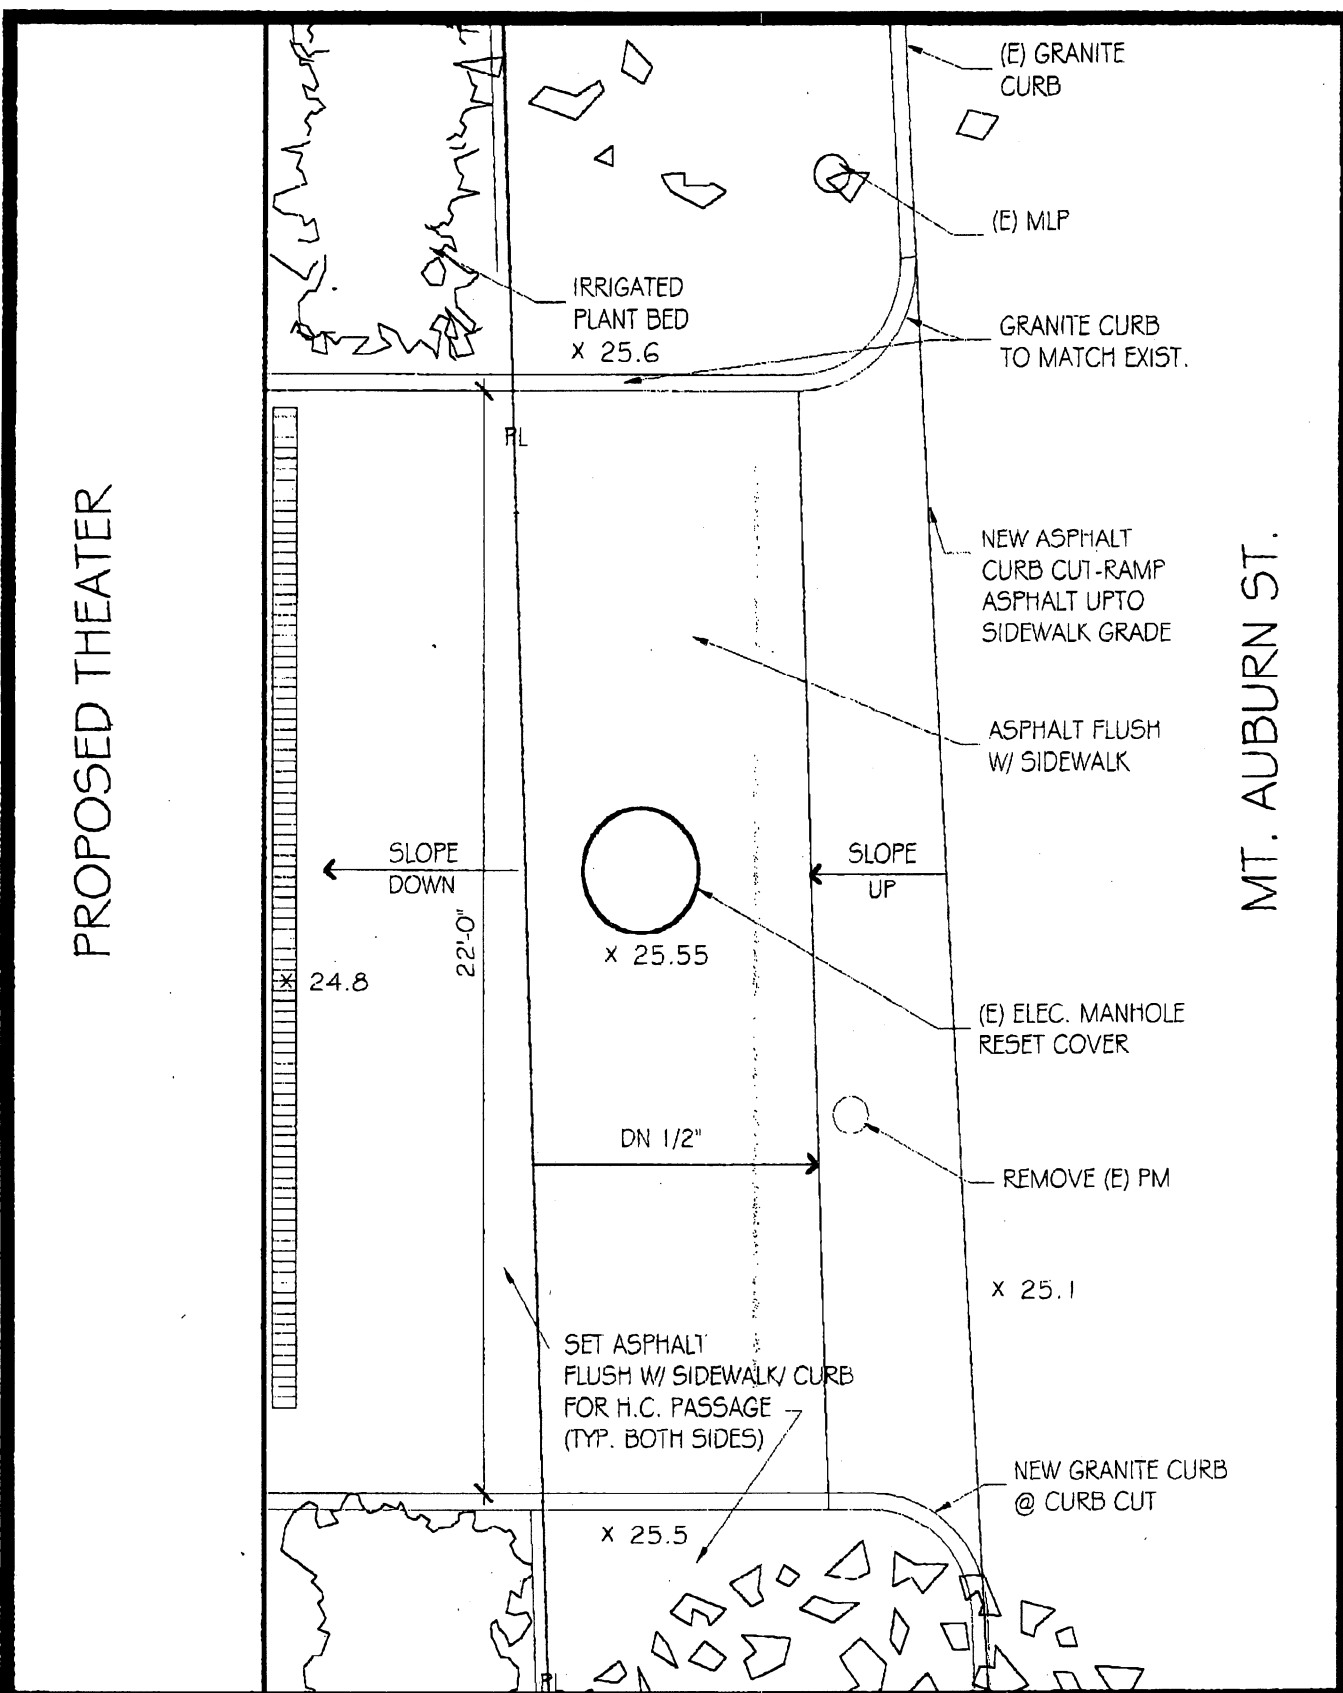


CURB CUT @ GARAGE ENTRANCE - MT. AUBURN ST

JOB NO: 0113	SCALE: 1/4" = 1'-0"	DATE: 07-25-03 DWG: L102	CURB CUT CLARIFICATION	SKA 07
G D GRASSI DESIGN GROUP 46 WALTHAM STREET BOSTON, MASSACHUSETTS 02118 TELEPHONE: 617-956-9992			ZERO ARROW STREET CAMBRIDGE, MA	

DRAWING 1:

PLEASE INDICATE LOCATION OF HOUSE AND DRIVEWAY.
BE SURE TO GIVE DIMENSIONS OF LOT.

See Attached

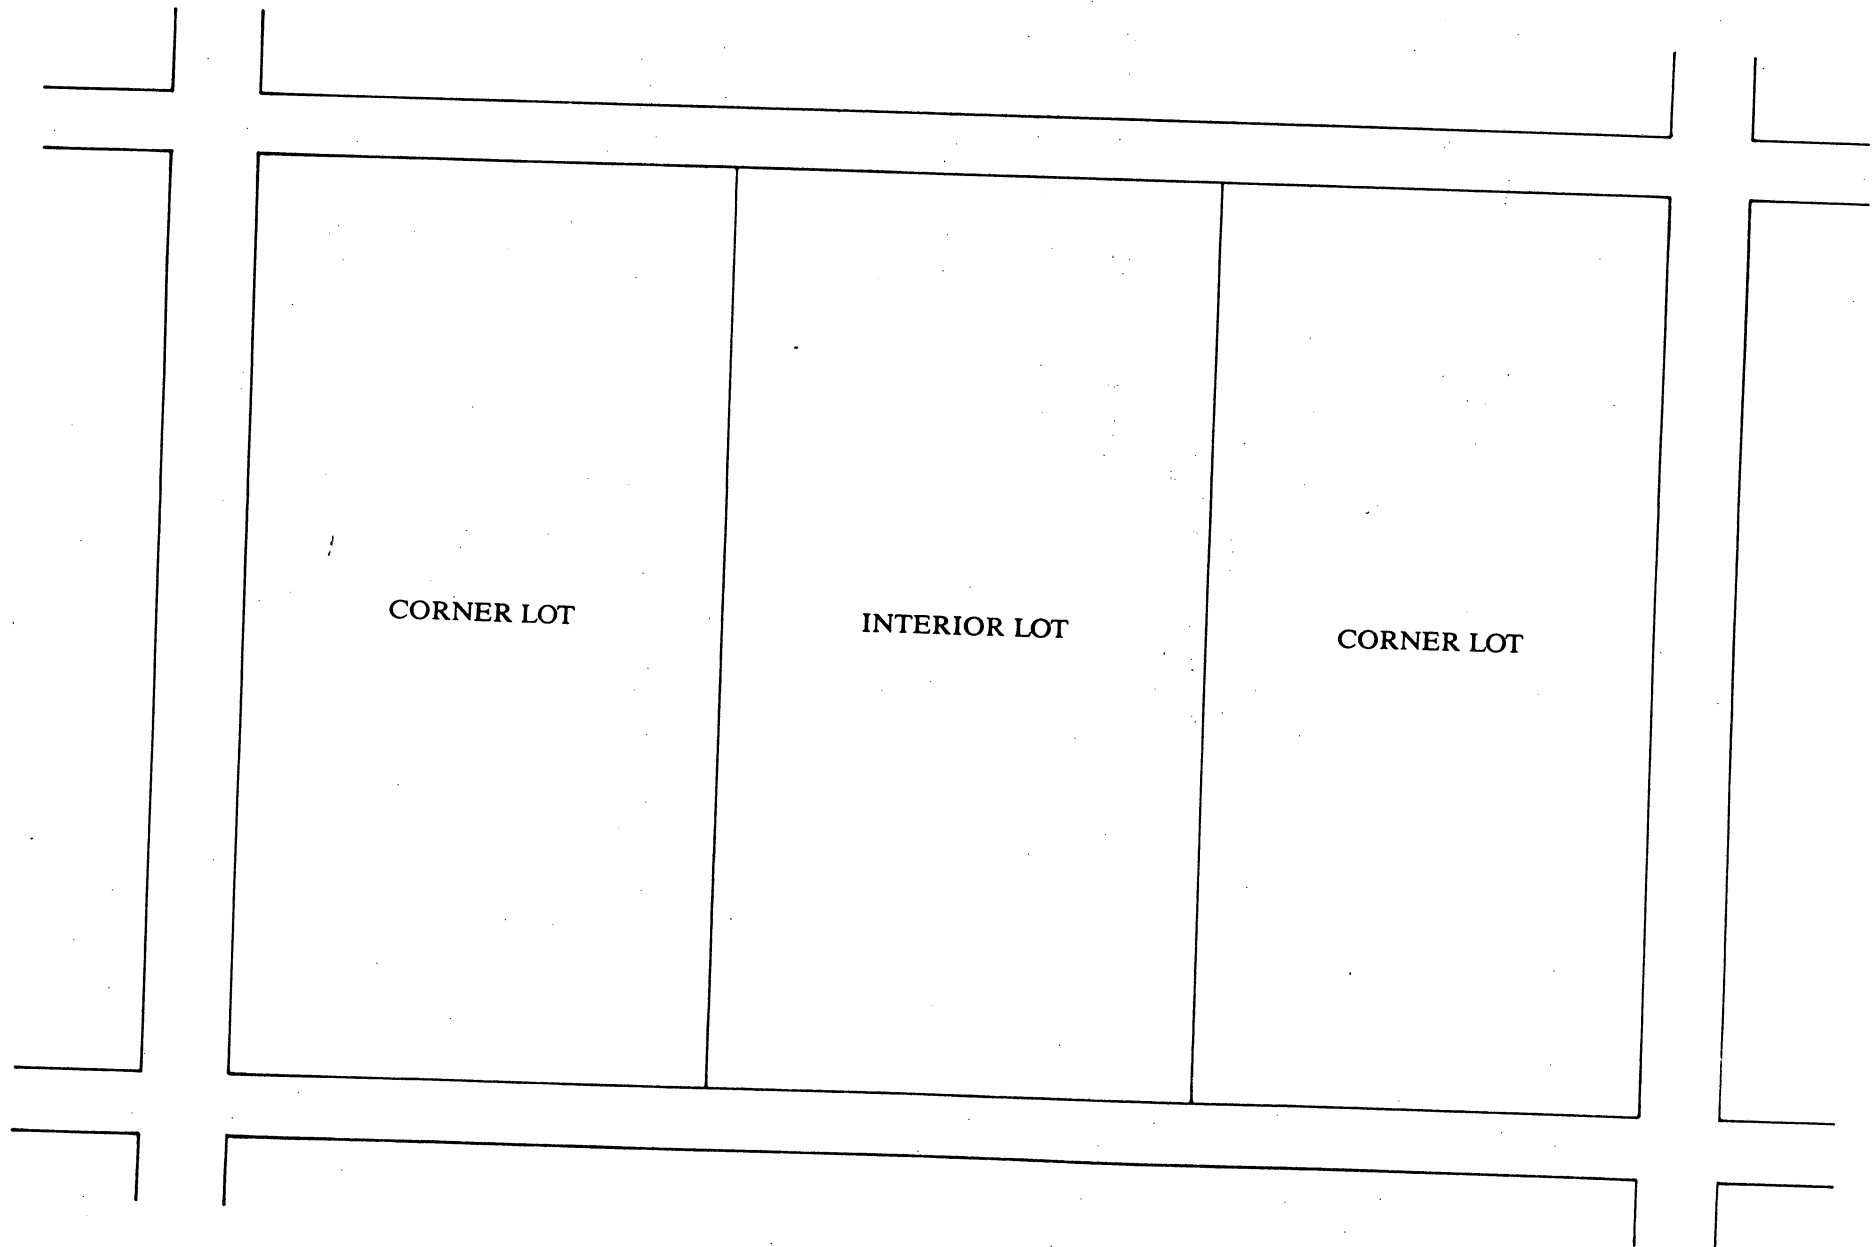

07022003

13

RECEIVED

JUL 25 2003

CAMBRIDGE HISTORICAL
COMMISSION

APPLICATION FOR DRIVEWAY CUTS AND OPENINGS

CITY OF CAMBRIDGE



INSTRUCTIONS:

In order to obtain permission for a driveway cut or opening you must first get approval from the Department of Inspectional Services on the zoning requirements for off-street parking, including the cooperation of your immediate abutters.

To receive a review from Inspectional Services you must fill out Part I of the application. Be sure to draw your plot plan on Drawing 1, choosing the lot that represents your lot's position, i.e. corner or interior. You must also include a sketch of the proposed driveway, including dimensions, on Drawing 2. You may then calculate the cost of the driveway by using the formula based on your choice of surfaces. You must also include signed forms from abutters on the sides and rear of the property and from all property owners located across the street(s) from the property.

Once you have gathered this information on the application, it should be submitted to:

Zoning Officer
Inspectional Services
831 Massachusetts Avenue
Cambridge, MA 02139

If the application is approved by Inspectional Services, it will then be sent on to Traffic and Parking, the Historical Commission and the Department of Public Works. If approved by Public Works, the application and backup will be sent to the City Council for their approval. Once the City Council approves, the driveway curb cut can be installed. However, the full cost of the cut must be paid to Public Works before the work will start.

If, however, Inspectional Services denies your application you may then appeal to the Zoning Board of Appeals.

DATE:

7 / 2 / 03

PART I:

Address of proposed curb cut or off-street parking facility:	Zero Arrow St. (fronting Mt. Auburn)
Frontage: 100 feet	Block and Lot: 133-58
Setback (distance from building to sidewalk):	Approx. 3 feet (Mt. Auburn St.)
Distance from proposed driveway to surrounding structures and property line:	50 feet
Dimensions of proposed driveway:	22 feet wide, 25 feet long
Location of any trees, sign posts, fire hydrants, utility poles, etc., in direct vicinity of proposed driveway:	See plan

- ☒ Plot plan is included
- ☒ Sketch of driveway with cost estimate is included
- ☒ All abutter's forms are included

OFFICE OF THE CITY CLERK
CAMBRIDGE, MASSACHUSETTS

2003 JUL 31 P 2:11

Central #6354

CITY OF CAMBRIDGE

APPLICATION FOR DRIVEWAY CUTS AND OPENINGS
ABUTTOR'S FORM

To Whom It May Concern:

As owner or agent of 7-9 Banks Street☐ approval

Cambridge, Massachusetts, I do hereby declare

☐ disapproval

of the installment of:

Off-Street Parking Facility located at Zero Arrow Street (fronting Mt. Auburn Street)

Signed: _____

Date: _____

Address: _____

To Whom It May Concern:

As owner or agent of 7-9 Banks Street
19 Mt. Auburn Street☒ approval

Cambridge, Massachusetts, I do hereby declare

☐ disapproval

of the installment of:

Off-Street Parking Facility located at Zero Arrow Street (fronting Mt. Auburn Street)Signed: [Signature]Date: 7/16/03Address: 907 Mass Ave Cambridge MA

To Whom It May Concern:

As owner or agent of 11-11B Mt. Auburn Street(Humanities Group)☐ approval

Cambridge, Massachusetts, I do hereby declare

☐ disapproval

of the installment of:

Off-Street Parking Facility located at Zero Arrow Street (fronting Mt. Auburn Street)

Signed: _____

Date: _____

Address: _____

CITY OF CAMBRIDGE

APPLICATION FOR DRIVEWAY CUTS AND OPENINGS
ABUTTOR'S FORM

To Whom It May Concern:

As owner or agent of 7-9 Banks Street☐ approval

Cambridge, Massachusetts, I do hereby declare

☐ disapproval

of the installment of:

Off-Street Parking Facility located at Zero Arrow Street (fronting Mt. Auburn Street)

Signed: _____

Date: _____

Address: _____

To Whom It May Concern:

As owner or agent of 19 Mt. Auburn Street☐ approval

Cambridge, Massachusetts, I do hereby declare

☐ disapproval

of the installment of:

Off-Street Parking Facility located at Zero Arrow Street (fronting Mt. Auburn Street)Signed: John M. DuranDate: 7/16/03

Address: _____

To Whom It May Concern:

As owner or agent of 11-11B Mt. Auburn Street☐ approval

Cambridge, Massachusetts, I do hereby declare

☐ disapproval

of the installment of:

Off-Street Parking Facility located at Zero Arrow Street (fronting Mt. Auburn Street)

Signed: _____

Date: _____

Address: _____

FROM :

FAX NO. :

Jul. 23 2003 11:50AM P1

Sent By: Carr Foundation;

617 576 9192;

Jul-14-03 2:22PM;

Page 3/6

NO.802

F.6

CITY OF CAMBRIDGE

APPLICATION FOR DRIVEWAY CUTS AND OPENINGS
ABUTTOR'S FORM

To Whom It May Concern:

As owner or agent of 7-9. Banks StreetRothman☐

approval

Cambridge, Massachusetts, I do hereby declare

☐

disapproval

of the installation of:

Off-Street Parking Facility located at Zero Arrow Street (fronting Mt. Auburn Street)

Signed: _____

Date: _____

Address: _____

To Whom It May Concern:

As owner or agent of 19 Mt. Auburn Street☐

approval

Cambridge, Massachusetts, I do hereby declare

☐

disapproval

of the installation of:

Off-Street Parking Facility located at Zero Arrow Street (fronting Mt. Auburn Street)

Signed: _____

Date: _____

Address: _____

To Whom It May Concern:

As owner or agent of 11-11B Mt. Auburn Street(Humanities Group)☒

approval

Cambridge, Massachusetts, I do hereby declare

☐

disapproval

of the installation of:

Off-Street Parking Facility located at Zero Arrow Street (fronting Mt. Auburn Street)Signed: Ruth B. TibbenDate: 7/23/03Address: 11A Mt. Auburn St.Cambridge MA 02138

CITY OF CAMBRIDGE

APPLICATION FOR DRIVEWAY CUTS AND OPENINGS
ABUTOR'S FORM

To Whom It May Concern: *This property is owned by Applicant

As owner or agent of 4-6 Arrow Street,

☐ approval

Cambridge, Massachusetts, I do hereby declare ☐ disapproval

of the installment of:

Off-Street Parking Facility located at Zero Arrow Street (fronting Mt. Auburn Street)


Signed: *Owens by Applicant* Date: _____

Address: _____


APPLICATION FOR DRIVEWAY CUTS AND OPENINGS

CITY OF CAMBRIDGE

PART II: INSPECTIONAL SERVICES DEPARTMENT

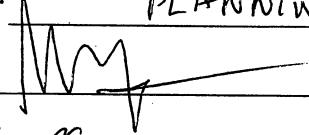☒ Application approved	☐ Application denied
Reason: PLANNING BOARD APPROVED CASE # 180	
Signature: 	Date: 7/24/03
Title: Zoning	


PART III: TRAFFIC AND PARKING DEPARTMENT

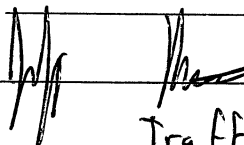☒ Application approved	☐ Application denied
Reason:	
Signature: 	Date: 7-31-03
Title: Traffic Engineer	

PART IV: HISTORICAL COMMISSION

☒ Application approved	☐ Application denied
Reason: approved CTC case #1242	
Signature: Sarah R. Burles	Date: 7/25/03
Title: Designated Property Administrator	

PART V: PUBLIC WORKS DEPARTMENT

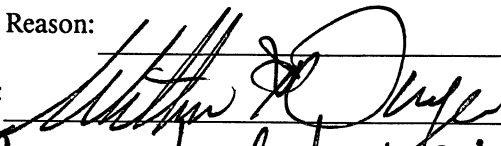☒ Application approved	☐ Application denied	Condition: City Street Light Pole & Parking Meter must be relocation to City Spec & at Owner expense.
Reason:		
Signature: 	Date: 7/31/03	
Title: Superintendent of Streets		



OFFICE OF THE CITY CLERK 2003 AUG -4 A 11: 00

CITY OF CAMBRIDGE

(617) 349-4260

FAX (617) 349-4269

tty/TDD (617) 492-0235

OFFICE OF THE CITY CLERK
CAMBRIDGE, MASSACHUSETTS

D. MARGARET DRURY
CITY CLERK

DONNA P. LOPEZ
DEPUTY CITY CLERK

July 25, 2003

Dear Neighborhood Representative:

This office is in receipt of a copy of an application from Gregory C. Carr Foundation, requesting a curb cut at the premises numbered **0 Arrow Street (fronting Mount Auburn Street), Cambridge, Massachusetts**. The City Council has directed that all curb cut petitions be submitted to the appropriate Neighborhood Associations for the locality where the curb cut would be made, so that the association may have an opportunity for review, prior to action by the City Council.

Please indicate by return mail your approval or disapproval of the petition within twenty-one days from the date of this letter. If the response is "disapproval" please state reasons. Be sure to sign the form and include a daytime phone number. I have enclosed a self-addressed stamped envelope to facilitate your reply.

As soon as this office has received both the completed application and your neighborhood association response, I will place the petition on the agenda for the next City Council meeting. If I do not receive a response from your neighborhood organization by twenty-one days from the date of this letter, I will place the petition on the agenda for the next City Council meeting.

If your neighborhood association cannot complete its review by twenty-one days from today, you may extend the reply time another seven days by requesting an extension by letter to me with a copy to the petitioner. However, I urge you to make every effort to complete your review as soon as possible.

Thank you for your cooperation.

Sincerely yours,

D. Margaret Drury
City Clerk

Harvard Square Defense Fund – Judith Nathans

hereby X approve _____ disapprove of said driveway petition.

Comments: see attached

Signature of authorized association representative

Daytime telephone no. 617 492-3735

PRESIDENT,
HARVARD SQUARE DEFENSE FUND

cc: Petitioner

Jinny Nathans

From: "Jinny Nathans" <jinnyn@mindspring.com>
To: "Les Barber" <lbarber@Spike.Cl.cambridge.ma.us>
Cc: "PAUL DELACEY" <delacey@prodigy.net>
Sent: Wednesday, March 26, 2003 3:52 PM
Subject: 0 Arrow Street

Hi, Les--

I am sending this letter for you to deliver to the Planning Board as my testimony in support of the 0 Arrow Street project now before the Planning Board for special permits. Unfortunately, I will be away on the hearing date of April 1 and in a way feel a bit cheated that at long last I cannot personally be there to state my unqualified support for the project.

To the Cambridge Planning Board:

I am writing you as an abutter to 0 Arrow Street and as someone who has welcomed Greg Carr and the Carr Foundation as a neighbor over the past year or so. He has included me in the discussion of his plans for the site abutting my property and it is my pleasure to express my support for the project before you.

The mixed use project of theatre and office space proposed for 0 Arrow Street is an admirable use of the site and will be a welcome addition to the east Harvard Square neighborhood. We already have the Jose de Mateo Ballet Company resident in the Old Cambridge Baptist Church and it has fit in very well to the mixture of building types and uses in this very special block. Like the Loeb Theatre at the western end of the Square, I expect the Market Theatre to be well integrated with its neighbors and to add to the already lively street life we currently enjoy.

The project has other features to recommend it. The design both complements the smaller and larger structures surrounding it. It respects both the large collar factory building and yet does not overwhelm the small factory office directly adjacent. The proposed through-block walkway offers an amenity and will, I suspect become a significantly positive feature of the project when it is completed. In these and other ways, the project fulfills the goals and guidelines set by the Harvard Square Conservation District to guide development in Harvard Square.

Finally, Greg Carr, in the person of the Carr Foundation, has proven himself to be a helpful and sensitive neighbor and this facility will be a boon to the neighborhood and the city. I look forward to enjoying the new theatre and urge you to grant the special permits required to move this project to construction.

Thank you very much for your time,

Sincerely,

Jinny Nathans
1134 Massachusetts Avenue
Cambridge, MA 02138

7/31/2003

claims, suits, actions, settlements, judgments and liabilities of all kinds, and shall include the right to be indemnified for all costs, expenses and attorney's fees incurred by Nathans in enforcing rights hereunder. The obligations of Gunwyn with respect to such third-party claims shall be covered by contractual liability insurance coverage, though such obligation shall exist regardless of the existence of such coverage. Further, with respect to such third-party claims and with respect to any claims or damage under subparagraph (a) above, the interest of Nathans as an additional insured shall be evidenced with respect to the comprehensive general liability insurance coverage of Gunwyn for the Building Site.

(d) Notwithstanding any provision in this Agreement to the contrary, in the event of damage to or destruction of property giving rise to Gunwyn's obligation to repair or replace such property under subparagraph 4(a), if Gunwyn fails to undertake to immediately repair such damage or replace such destroyed property after receiving written notice from Nathans, then Nathans shall have the option of repairing such damage or replacing such property at Nathans' expense, in which event Gunwyn shall immediately reimburse Nathans for the cost of repairing such damage or replacing such destroyed property and such costs incurred in recovering such costs, including the fees of an attorney. Nathans' right of self-help hereunder shall arise only if Gunwyn fails to fulfill its obligations under subparagraph 4(a) in good faith within thirty (30) days of receipt of the

**OFFICE OF THE CITY CLERK**

CITY OF CAMBRIDGE

(617) 349-4260

FAX (617) 349-4269

tty/TDD (617) 492-0235

D. MARGARET DRURY
CITY CLERKDONNA P. LOPEZ
DEPUTY CITY CLERK

July 25, 2003

Dear Neighborhood Representative:

This office is in receipt of a copy of an application from Gregory C. Carr Foundation, requesting a curb cut at the premises numbered 0 Arrow Street (fronting Mount Auburn Street), Cambridge, Massachusetts. The City Council has directed that all curb cut petitions be submitted to the appropriate Neighborhood Associations for the locality where the curb cut would be made, so that the association may have an opportunity for review, prior to action by the City Council.

Please indicate by return mail your approval or disapproval of the petition within twenty-one days from the date of this letter. If the response is "disapproval" please state reasons. Be sure to sign the form and include a daytime phone number. I have enclosed a self-addressed stamped envelope to facilitate your reply.

As soon as this office has received both the completed application and your neighborhood association response, I will place the petition on the agenda for the next City Council meeting. If I do not receive a response from your neighborhood organization by twenty-one days from the date of this letter, I will place the petition on the agenda for the next City Council meeting.

If your neighborhood association cannot complete its review by twenty-one days from today, you may extend the reply time another seven days by requesting an extension by letter to me with a copy to the petitioner. However, I urge you to make every effort to complete your review as soon as possible.

Thank you for your cooperation.

Sincerely yours,

D. Margaret Drury
City Clerk

Harvard Square Defense Fund - Judith Nathans

hereby X approve _____ disapprove of said driveway petition.Comments: see attached

Signature of authorized association representative

Daytime telephone no. 617 492-3735

cc: Petitioner

CITY HALL, 795 MASSACHUSETTS AVENUE CAMBRIDGE, MASSACHUSETTS 02139

Jinny Nathans

From: "Jinny Nathans" <jinnyn@mindspring.com>
To: "Les Barber" <lbarber@Spike.Cl.cambridge.ma.us>
Cc: "PAUL DELACEY" <delacey@prodigy.net>
Sent: Wednesday, March 26, 2003 3:52 PM
Subject: 0 Arrow Street

Hi, Les--

I am sending this letter for you to deliver to the Planning Board as my testimony in support of the 0 Arrow Street project now before the Planning Board for special permits. Unfortunately, I will be away on the hearing date of April 1 and in a way feel a bit cheated that at long last I cannot personally be there to state my unqualified support for the project.

To the Cambridge Planning Board:

I am writing you as an abutter to 0 Arrow Street and as someone who has welcomed Greg Carr and the Carr Foundation as a neighbor over the past year or so. He has included me in the discussion of his plans for the site abutting my property and it is my pleasure to express my support for the project before you.

The mixed use project of theatre and office space proposed for 0 Arrow Street is an admirable use of the site and will be a welcome addition to the east Harvard Square neighborhood. We already have the Jose de Mateo Ballet Company resident in the Old Cambridge Baptist Church and it has fit in very well to the mixture of building types and uses in this very special block. Like the Loeb Theatre at the western end of the Square, I expect the Market Theatre to be well integrated with its neighbors and to add to the already lively street life we currently enjoy.

The project has other features to recommend it. The design both complements the smaller and larger structures surrounding it. It respects both the large collar factory building and yet does not overwhelm the small factory office directly adjacent. The proposed through-block walkway offers an amenity and will, I suspect become a significantly positive feature of the project when it is completed. In these and other ways, the project fulfills the goals and guidelines set by the Harvard Square Conservation District to guide development in Harvard Square.

Finally, Greg Carr, in the person of the Carr Foundation, has proven himself to be a helpful and sensitive neighbor and this facility will be a boon to the neighborhood and the city. I look forward to enjoying the new theatre and urge you to grant the special permits required to move this project to construction.

Thank you very much for your time.

Sincerely,

Jinny Nathans
1134 Massachusetts Avenue
Cambridge, MA 02138

7/31/2003

RIVERSIDE NEIGHBORHOOD ASSOCIATION

45 Hayes Street
Cambridge, MA 02139

2003 JUL 31 P 12: 06

OFFICE OF THE CITY CLERK
CAMBRIDGE, MASSACHUSETTS

July 31, 2003

RE: Zero Arrow Street Application for Curb Cut

City Clerk
Cambridge City Hall
795 Massachusetts Avenue
Cambridge, MA 02139

Dear To Whom It May Concern:

The RIVERSIDE NEIGHBORHOOD ASSOCIATION will be objecting to the proposed curb cut application submitted by the Gregory C. Carr Foundation for Zero Arrow Street. Residents in the affected area have a limited awareness of the project. We the RNA have a strong concern with the impact this curb cut application may create on the Robert Carlson Petition.

Respectfully,



Lawrence J. Adkins
President RNA
RIVERSIDE NEIGHBORHOOD ASSOCIATION



OFFICE OF THE CITY CLERK

CITY OF CAMBRIDGE

(617) 349-4260

FAX (617) 349-4269

tty/TDD (617) 492-0235

D. MARGARET DRURY
CITY CLERK

DONNA P. LOPEZ
DEPUTY CITY CLERK

July 25, 2003

Dear Neighborhood Representative:

This office is in receipt of a copy of an application from Gregory C. Carr Foundation, requesting a curb cut *at the premises numbered 0 Arrow Street (fronting Mount Auburn Street), Cambridge, Massachusetts.* The City Council has directed that all curb cut petitions be submitted to the appropriate Neighborhood Associations for the locality where the curb cut would be made, so that the association may have an opportunity for review, prior to action by the City Council.

Please indicate by return mail your approval or disapproval of the petition within twenty-one days from the date of this letter. If the response is "disapproval" please state reasons. Be sure to sign the form and include a daytime phone number. I have enclosed a self-addressed stamped envelope to facilitate your reply.

As soon as this office has received both the completed application and your neighborhood association response, I will place the petition on the agenda for the next City Council meeting. If I do not receive a response from your neighborhood organization by twenty-one days from the date of this letter, I will place the petition on the agenda for the next City Council meeting.

If your neighborhood association cannot complete its review by twenty-one days from today, you may extend the reply time another seven days by requesting an extension by letter to me with a copy to the petitioner. However, I urge you to make every effort to complete your review as soon as possible.

Thank you for your cooperation.

Sincerely yours,

D. Margaret Drury
City Clerk

Riverside Neighborhood Association – Lawrence Adkins, President

hereby _____ approve _____ disapprove of said driveway petition.

Comments: _____

Signature of authorized association representative

Daytime telephone no.

cc: Petitioner



OFFICE OF THE CITY CLERK

CITY OF CAMBRIDGE

(617) 349-4260

FAX (617) 349-4269

tty/TDD (617) 492-0235

D. MARGARET DRURY
CITY CLERK

DONNA P. LOPEZ
DEPUTY CITY CLERK

July 25, 2003

Dear Neighborhood Representative:

This office is in receipt of a copy of an application from Gregory C. Carr Foundation, requesting a curb cut *at the premises numbered 0 Arrow Street (fronting Mount Auburn Street), Cambridge, Massachusetts*. The City Council has directed that all curb cut petitions be submitted to the appropriate Neighborhood Associations for the locality where the curb cut would be made, so that the association may have an opportunity for review, prior to action by the City Council.

Please indicate by return mail your approval or disapproval of the petition within twenty-one days from the date of this letter. If the response is "disapproval" please state reasons. Be sure to sign the form and include a daytime phone number. I have enclosed a self-addressed stamped envelope to facilitate your reply.

As soon as this office has received both the completed application and your neighborhood association response, I will place the petition on the agenda for the next City Council meeting. If I do not receive a response from your neighborhood organization by twenty-one days from the date of this letter, I will place the petition on the agenda for the next City Council meeting.

If your neighborhood association cannot complete its review by twenty-one days from today, you may extend the reply time another seven days by requesting an extension by letter to me with a copy to the petitioner. However, I urge you to make every effort to complete your review as soon as possible.

Thank you for your cooperation.

Sincerely yours,

D. Margaret Drury
City Clerk

Harvard Square Defense Fund – Judith Nathans

hereby _____ approve _____ disapprove of said driveway petition.

Comments: _____

Signature of authorized association representative

Daytime telephone no.

cc: Petitioner

07022003

13

APPLICATION FOR DRIVEWAY CUTS AND OPENINGS

CITY OF CAMBRIDGE

2003 JUL 25 A 10: 28



INSTRUCTIONS:

In order to obtain permission for a driveway cut or opening you must first get approval from the Department of Inspectional Services on the zoning requirements for off-street parking, including the cooperation of your immediate abutters.

To receive a review from Inspectional Services you must fill out Part I of the application. Be sure to draw your plot plan on Drawing 1, choosing the lot that represents your lot's position, i.e. corner or interior. You must also include a sketch of the proposed driveway, including dimensions, on Drawing 2. You may then calculate the cost of the driveway by using the formula based on your choice of surfaces. You must also include signed forms from abutters on the sides and rear of the property and from all property owners located across the street(s) from the property.

Once you have gathered this information on the application, it should be submitted to:

Zoning Officer
Inspectional Services
831 Massachusetts Avenue
Cambridge, MA 02139

If the application is approved by Inspectional Services, it will then be sent on to Traffic and Parking, the Historical Commission and the Department of Public Works. If approved by Public Works, the application and backup will be sent to the City Council for their approval. Once the City Council approves, the driveway curb cut can be installed. However, the full cost of the cut must be paid to Public Works before the work will start.

If, however, Inspectional Services denies your application you may then appeal to the Zoning Board of Appeals.

DATE:

7 / 2 / 03

PART I:

Address of proposed curb cut or off-street parking facility:	Zero Arrow St. (fronting Mt. Auburn)
Frontage: 100 feet	Block and Lot: 133-58
Setback (distance from building to sidewalk):	Approx. 3 feet (Mt. Auburn St.)
Distance from proposed driveway to surrounding structures and property line:	50 feet
Dimensions of proposed driveway:	30 feet wide, 25 feet long
Location of any trees, sign posts, fire hydrants, utility poles, etc., in direct vicinity of proposed driveway:	See plan

- ☒ Plot plan is included
- ☒ Sketch of driveway with cost estimate is included
- ☒ All abutter's forms are included

CITY OF CAMBRIDGE

APPLICATION FOR DRIVEWAY CUTS AND OPENINGS
ABUTTOR'S FORM

To Whom It May Concern:

As owner or agent of 7-9 Banks Street☐ approval

Cambridge, Massachusetts, I do hereby declare

☐ disapproval

of the installment of:

Off-Street Parking Facility located at Zero Arrow Street (fronting Mt. Auburn Street)

Signed: _____ Date: _____

Address: _____

To Whom It May Concern:

As owner or agent of 7-9 Banks Street
19 Mt. Auburn Street☒ approval

Cambridge, Massachusetts, I do hereby declare

☐ disapproval

of the installment of:

Off-Street Parking Facility located at Zero Arrow Street (fronting Mt. Auburn Street)Signed: [Signature] Date: 7/16/03Address: 907 Mass Ave Cambr MA

To Whom It May Concern:

As owner or agent of 11-11B Mt. Auburn Street(Humanities Group)☐ approval

Cambridge, Massachusetts, I do hereby declare

☐ disapproval

of the installment of:

Off-Street Parking Facility located at Zero Arrow Street (fronting Mt. Auburn Street)

Signed: _____ Date: _____

Address: _____

CITY OF CAMBRIDGE

APPLICATION FOR DRIVEWAY CUTS AND OPENINGS
ABUTTOR'S FORM

To Whom It May Concern:

As owner or agent of 7-9 Banks Street☐ approval

Cambridge, Massachusetts, I do hereby declare

☐ disapproval

of the installment of:

Off-Street Parking Facility located at Zero Arrow Street (fronting Mt. Auburn Street)

Signed: _____

Date: _____

Address: _____

To Whom It May Concern:

As owner or agent of 19 Mt. Auburn Street☐ approval

Cambridge, Massachusetts, I do hereby declare

☐ disapproval

of the installment of:

Off-Street Parking Facility located at Zero Arrow Street (fronting Mt. Auburn Street)Signed: John M. SwartzDate: 7/16/03

Address: _____

To Whom It May Concern:

As owner or agent of 11-11B Mt. Auburn Street☐ approval

Cambridge, Massachusetts, I do hereby declare

☐ disapproval

of the installment of:

Off-Street Parking Facility located at Zero Arrow Street (fronting Mt. Auburn Street)

Signed: _____

Date: _____

Address: _____

FROM :

FAX NO. :

Jul. 23 2003 11:50AM P1

Sent By: Carr Foundation;

617 576 9192;

Jul-14-03 2:22PM;

Page 3/6

NO.902 F.6

CITY OF CAMBRIDGE

APPLICATION FOR DRIVEWAY CUTS AND OPENINGS
ADJUTOR'S FORM

To Whom It May Concern:

As owner or agent of 7-9. Banks Street Rothman☐ approval

Cambridge, Massachusetts, I do hereby declare

☐ disapproval

of the installation of:

Off-Street Parking Facility located at Zero Arrow Street (fronting Mt. Auburn Street)

Signed: _____

Date: _____

Address: _____

To Whom It May Concern:

As owner or agent of 19 Mt. Auburn Street☐ approval

Cambridge, Massachusetts, I do hereby declare

☐ disapproval

of the installation of:

Off-Street Parking Facility located at Zero Arrow Street (fronting Mt. Auburn Street)

Signed: _____

Date: _____

Address: _____

To Whom It May Concern:

As owner or agent of 11-11B Mt. Auburn Street (Humanities Group)☒ approval

Cambridge, Massachusetts, I do hereby declare

☐ disapproval

of the installation of:

Off-Street Parking Facility located at Zero Arrow Street (fronting Mt. Auburn Street)Signed: Ruth B. LibbyDate: 7/23/03Address: 11A Mt. Auburn St.
Cambridge MA 02138

CITY OF CAMBRIDGE

APPLICATION FOR DRIVEWAY CUTS AND OPENINGS
ABUTTOR'S FORM

To Whom It May Concern: *This property is owned by Applicant

As owner or agent of 4-6 Arrow Street,

☐ approval


Cambridge, Massachusetts, I do hereby declare ☐ disapproval

of the installment of:

Off-Street Parking Facility located at Zero Arrow Street (fronting Mt. Auburn Street)

Signed: Owned by Applicant Date: _____

Address: _____

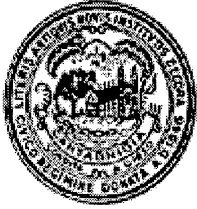

City of Cambridge

~~Applications & Petitions #13~~

Calendar item #2

IN CITY COUNCIL

~~August 4, 2003~~

September 8, 2003

ORDERED: That the Commissioner of Public Works be authorized to construct curb cuts over sidewalks in front of estates upon the streets as hereinafter named, the expense thereof to be charged to the appropriation for Public Works Department, Paving (Edgestones and Sidewalks). The entire cost of material and labor furnished to be repaid to the City by the owners of abutting estates, and authorization is conditioned upon use of materials specified by the Department of Public Works and the Department of Traffic, Parking and Transportation.

Gregory C. Carr Foundation

Zero Arrow Street

Condition: City street light pole and parking meter must be relocated to city specifications and at owner expense.

In City Council September 8, 2003

Adopted by the affirmative vote of nine members.

Attest:- D. Margaret Drury, City Clerk

A true copy;

ATTEST:-

A handwritten signature in cursive script, reading "D. Margaret Drury".

D. Margaret Drury, City Clerk

Cal 2 H127

Application and Petition #13

An application was received from
Gregory C. Carr Foundation,
requesting a curb cut at the premises
numbered Zero Arrow Street.

In City Council August 4, 2003

**CHARTER RIGHT EXERCISED
BY VICE MAYOR DAVIS**

In City Council September 8, 2003

ORDER ADOPTED