



City of Cambridge

IN CITY COUNCIL
September 9, 1974

ORDERED:

That, in accordance with the provisions of an ordinance relative to placing and maintaining signs, the Commissioner of Public Works be and hereby is authorized to grant a permit to **Golden Horde** for the erection of a sign at **1281 Cambridge Street, Cambridge.**

Provided that, before erecting the above named sign, the petitioner shall obtain a permit from the Building Department and file with the City Clerk a satisfactory bond in the sum of **Three Thousand Dollars (\$3,000)** conditioned to save harmless the City of Cambridge from all claims for damages arising from the construction, maintenance and use of said sign.



In City Council September 9, 1974.

Adopted by the affirmative vote of 8 members.
Attest:- Paul E. Healy, City Clerk.

A true copy,

ATTEST:-

Paul E. Healy
CITY CLERK

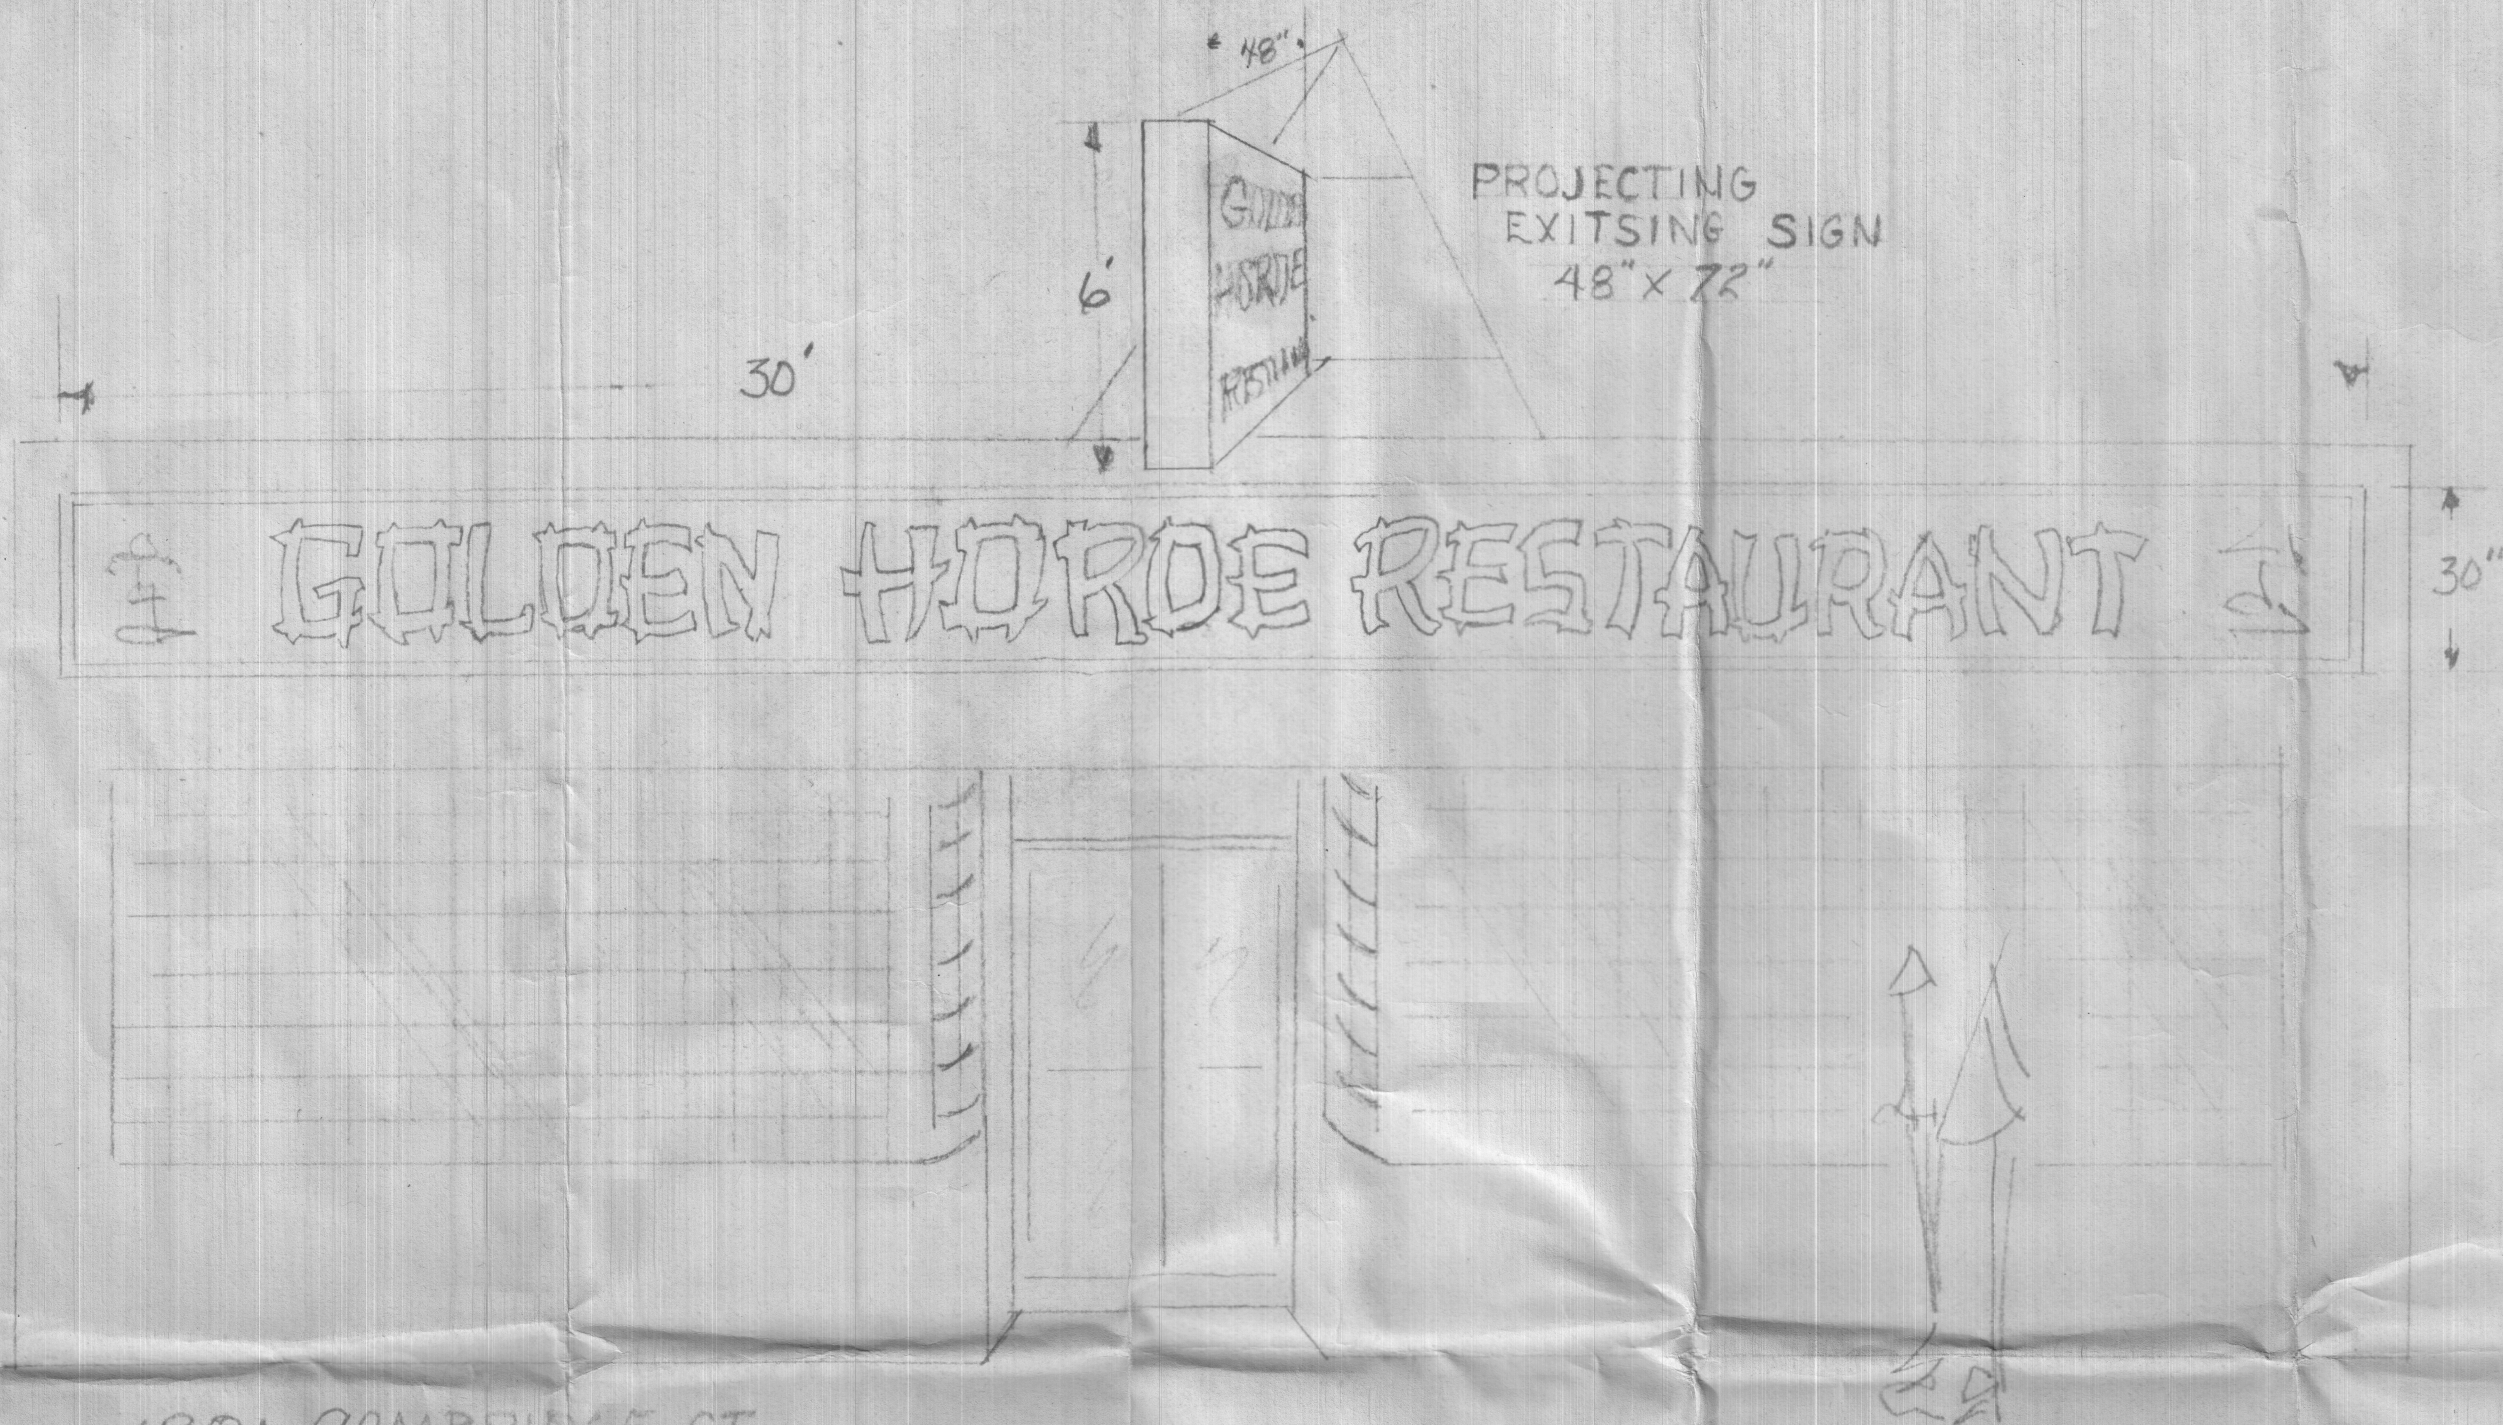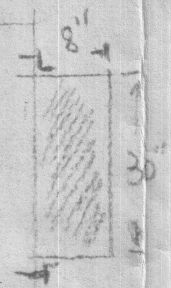

1281 CAMBRIDGE ST.
CAMBRIDGE, MASS
LIGHTED WITHIN WITH HO. LAMPS

Sign Fabricators Co., Inc.
343 "D" ST. SO. BOSTON
SCALE 3/8" = 1'-0"

Cambridge, Aug 18 19 74

To the Honorable, the City Council
of the City of Cambridge:

PRIOR TO APPROVAL OF THE CITY COUNCIL, EACH PETITION MUST BE ACCOMPANIED BY
A DRAWING OF PROPOSED SIGN, INDICATING DESIGN AND DIMENSIONS AND LOCATION
ON PREMISES.

The undersigned respectfully prays

that Sign Permit be granted permit to erect a sign of the
following specifications in front of premises 1281 Cambridge St. Cambridge, Mass.

Type: Double Face Electric Glue Box Plexiglas Faces
(State whether Electric or otherwise and material used in construction)

Reading matter to go on sign: GOLDEN HORDE RESTAURANT

White BACKGROUND PLEXIGLASS

Red Lettering

Size: 48" x 72"

Weight: 120 lbs.

How Erected: A: 4' B: 14'

(A: Give exact distance sign is to extend from building over sidewalk.
B: Also exact distance from bottom of sign to sidewalk.)

Height Above Grade: Bottom 14' Top 20'

Helen Shi

(Signature of Applicant)

56 Amory St. Cambridge
(Address)

NOTICE . REGULATIONS

SEC. 3608. BUILDING CODE. . PROJECTING SIGNS

1. A projecting sign shall be constructed wholly of incombustible materials, with a metal frame and supports;

2. All signs must meet requirements of Zoning Ordinances and Building Code.

approved by J Flouway
8-20-74

44
145
PETITION

Helen Ski
of Golden Horde Restaurant
for sign
No. 18 1281 Cambridge St.

Aug. 21, 1974 19:

In City Council, Aug. 26, 19: 74

Referred to the Committee on

Attest:



City Clerk.