



Ralph E. Dunphy
Commissioner

147 Hampshire Street
Cambridge, MA 02139
617-349-4800
TDD 617-349-4805

October 5, 1999

Pamela Lodish
195 Fisher Avenue
Brookline, MA 02445

RE: 74R Fayerweather Street
Block 237 Lots 53 & 63

Dear Ms Lodish,

This is to inform you that your request for an address has been granted. Your address is 74R Fayerweather Street.

The attached sheet identifies those departments and agencies which have been notified of this change.

Please let me know if I can be of assistance in the future.

Sincerely,


Owen O'Riordan
City Engineer

Enc:



ADDRESS ASSIGNMENT CHART

TYPE OF REQUEST:	Addressing for the conversion of the Fayerweather Street School to a residence
REQUESTED BY:	Pamela Lodish, Project Manager
APPROVED NEW ADDRESS:	74R Fayerweather Street
BLOCK/LOT:	Block 237, Lots 53 & 63
PREVIOUSLY CALLED:	74R Fayerweather Street
ASSESSOR'S LOCATION:	Unchanged

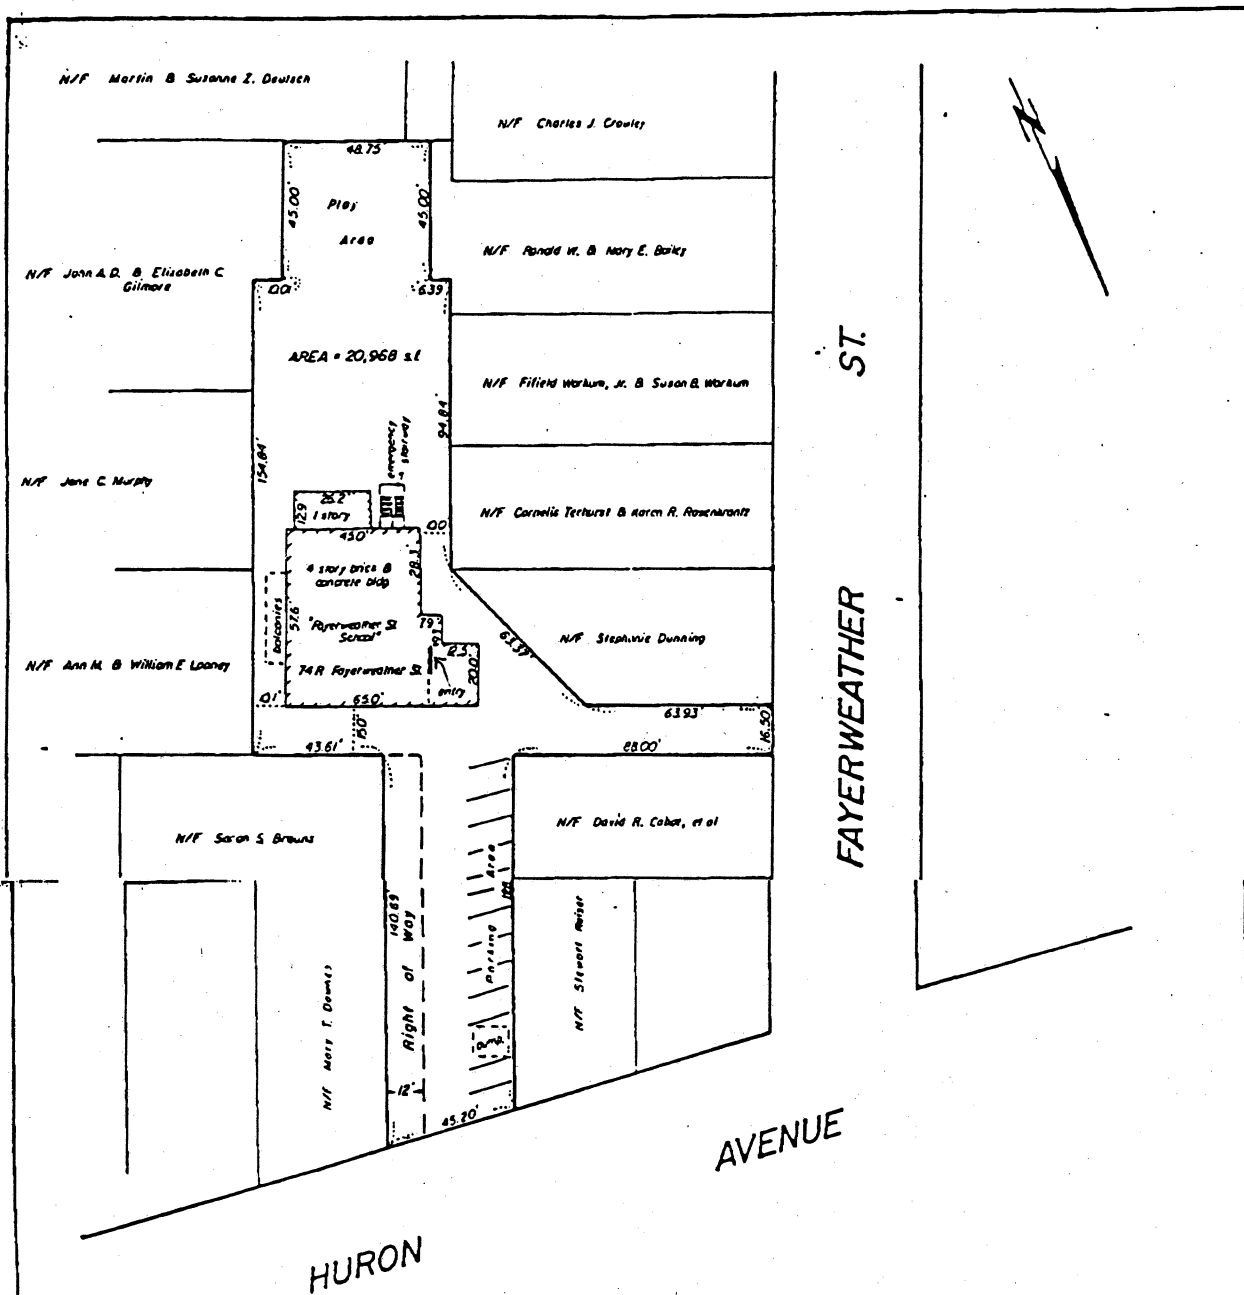

PROPERTY REFERENCES:
 Middlesex South Registry of Deeds
 Book 17670, End
 Book 11463, Pg 144
 Plan Bk 353, Plan 49
 Plan Bk 316, Plan 42

OWNER:
 The Fayerweather Street School
 74 R Fayerweather St.
 Cambridge, MA

I certify that this is a true plot plan based on field survey
 and plans and deeds of record

Wendell H. Mason

I certify that all buildings and existing improvements
 are located within the lot and building lines; that the location
 of all easements, improvements and rights of way, of which
 I have knowledge and which may exist at the date of this
 survey, are shown, and that the property shown hereon
 does not lie within a flood hazard area as indicated on
 the Flood Insurance Rate Maps, dated July 5, 1982, for
 the City of Cambridge, MA.

Wendell H. Mason



PLOT PLAN
 74 R FAYERWEATHER STREET
 CAMBRIDGE, MASS.

SCALE: 1" = 30'

WENDELL H. MASON
 122 ESSEX ST

JULY 22, 1997
 Feb. 16, 1998 - cert added
 PROF. LAND SURVEYOR
 BEVERLY, MA 01915

Tax Exempt Real Estate File
Inquiry Screen

New Account(N)/Delete Account(D):

000000 00

Block	Lot	Unit	Account #	Pct. Exempt	Tax Status	Sub-Div. (Prev Acct. #)
237	53		000548 03	100.00	TAX-EXEMPT	000000

Location: House# Street

Ext. Apt.

New: 00074 FAYERWEATHER ST

REAR

Old: 74 REAR FAYERWEATHER

Name: FAYERWEATHER STREET SCHOOL INC THE
Address: 74R FAYERWEATHER ST

City: CAMBRIDGE

State: MA

Zip: 02138 0000

Yr Built
0000

Use	Cla	RPC	CPC	Area	BNCD	Values:	Land	Bldg	Total	Exempt
E	904	000	000	18,774	0000		375,500	3,879,000	4,254,500	0

Tab/2 Next Screen Tab/L Additional Lots Tab/Z Return to Menu

Real Estate Additional Lots


Block: 237 Lot: 53 Unit: Account #: 000548 03


Name: FAYERWEATHER STREET SCHOOL INC THE


House# Street Ext. Apt.
Location: 00074 FAYERWEATHER ST REAR

	Lot	Area	Land	Building	Total
2nd:	63	0	0	0	0
3rd:		0	0	0	0
4th:		0	0	0	0
5th:		0	0	0	0
6th:		0	0	0	0
7th:		0	0	0	0
8th:		0	0	0	0
9th:		0	0	0	0
10th:		0	0	0	0

Tab/Z Return to Menu Tab/S Main Sub-division Screen

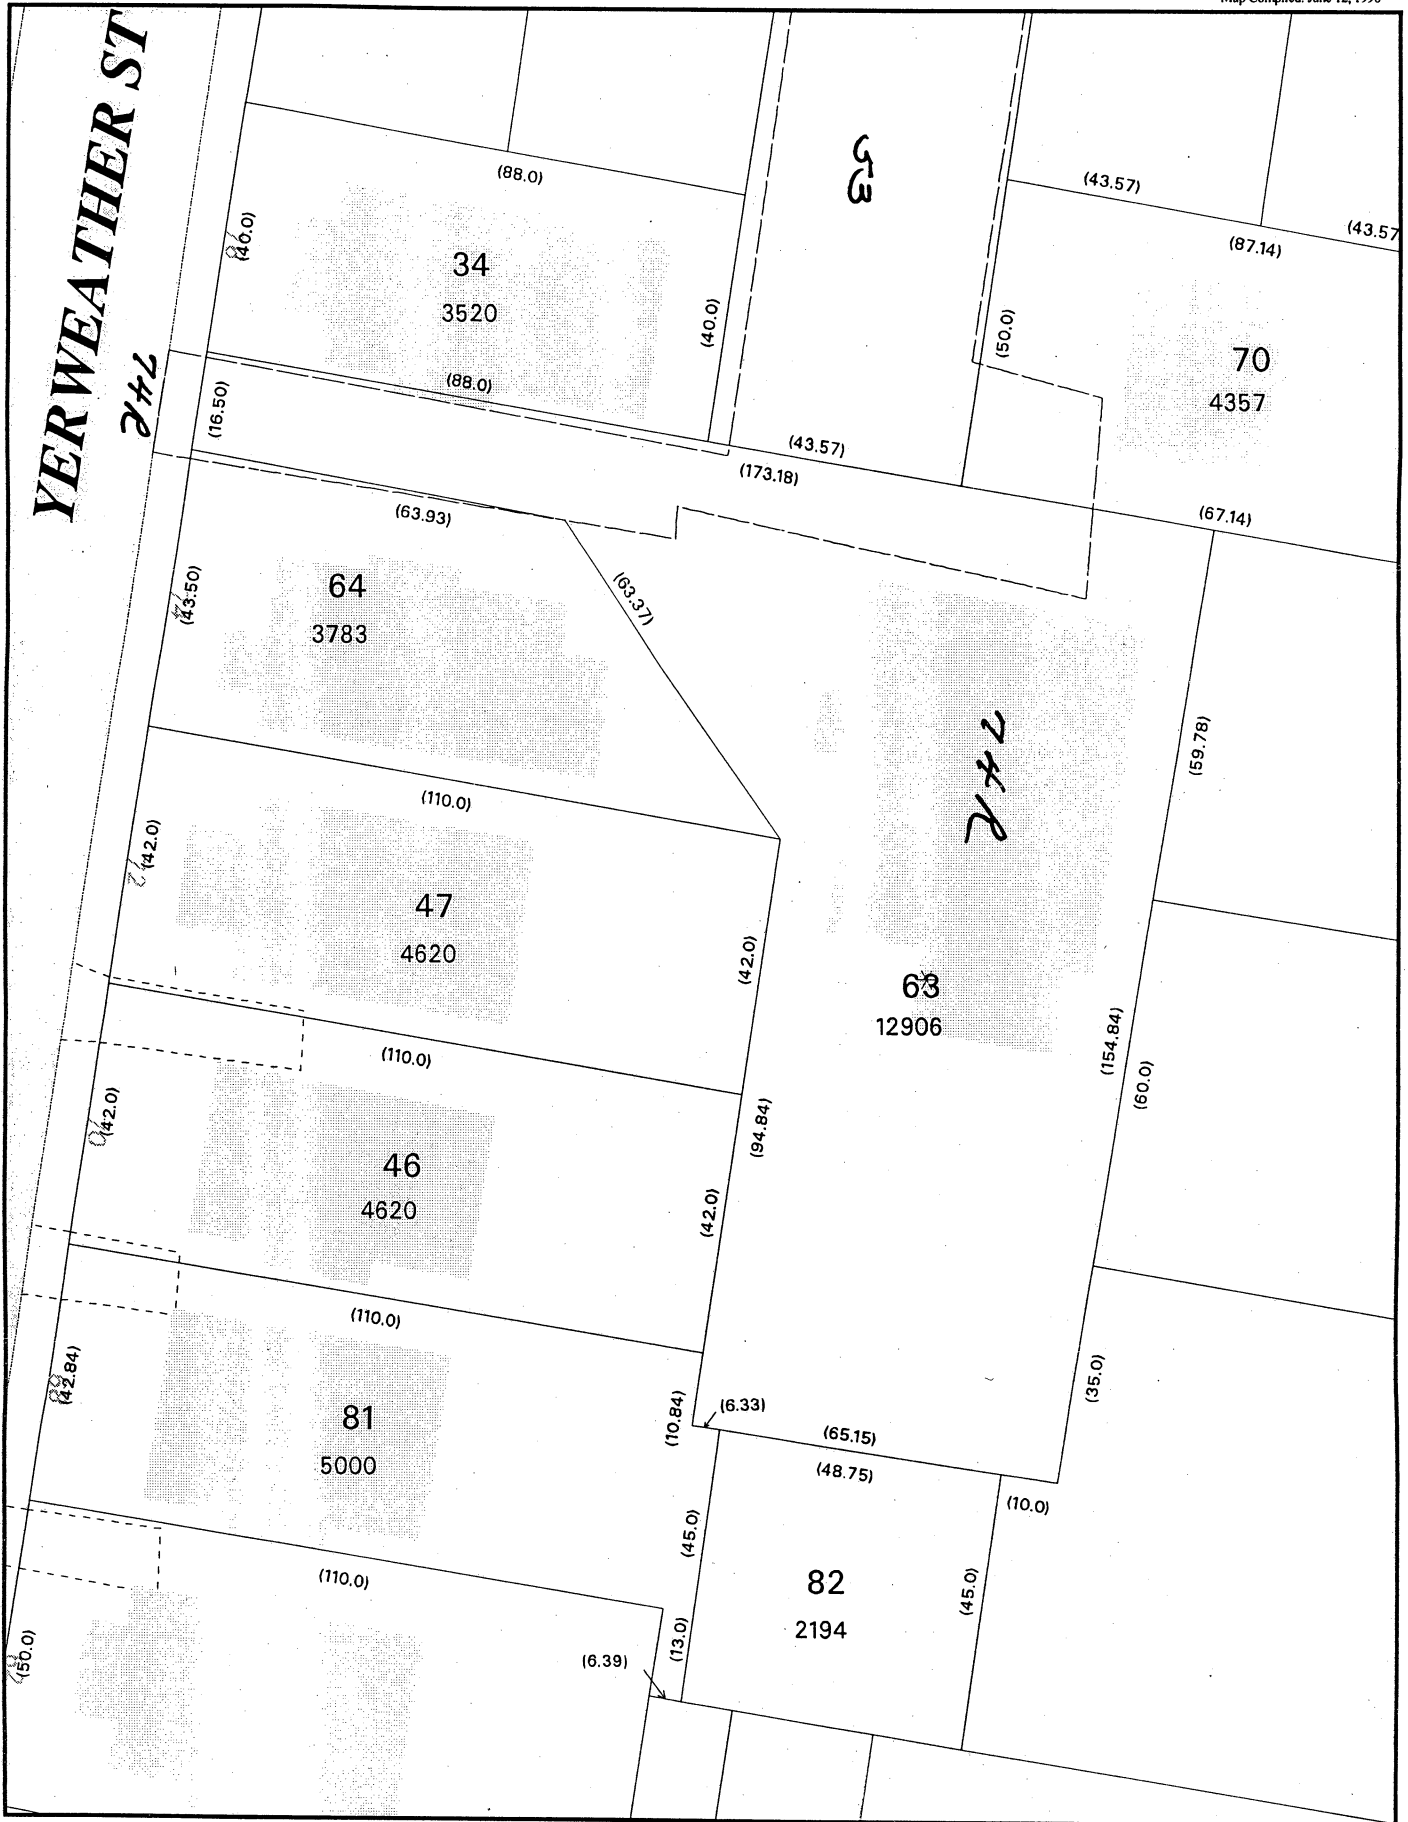

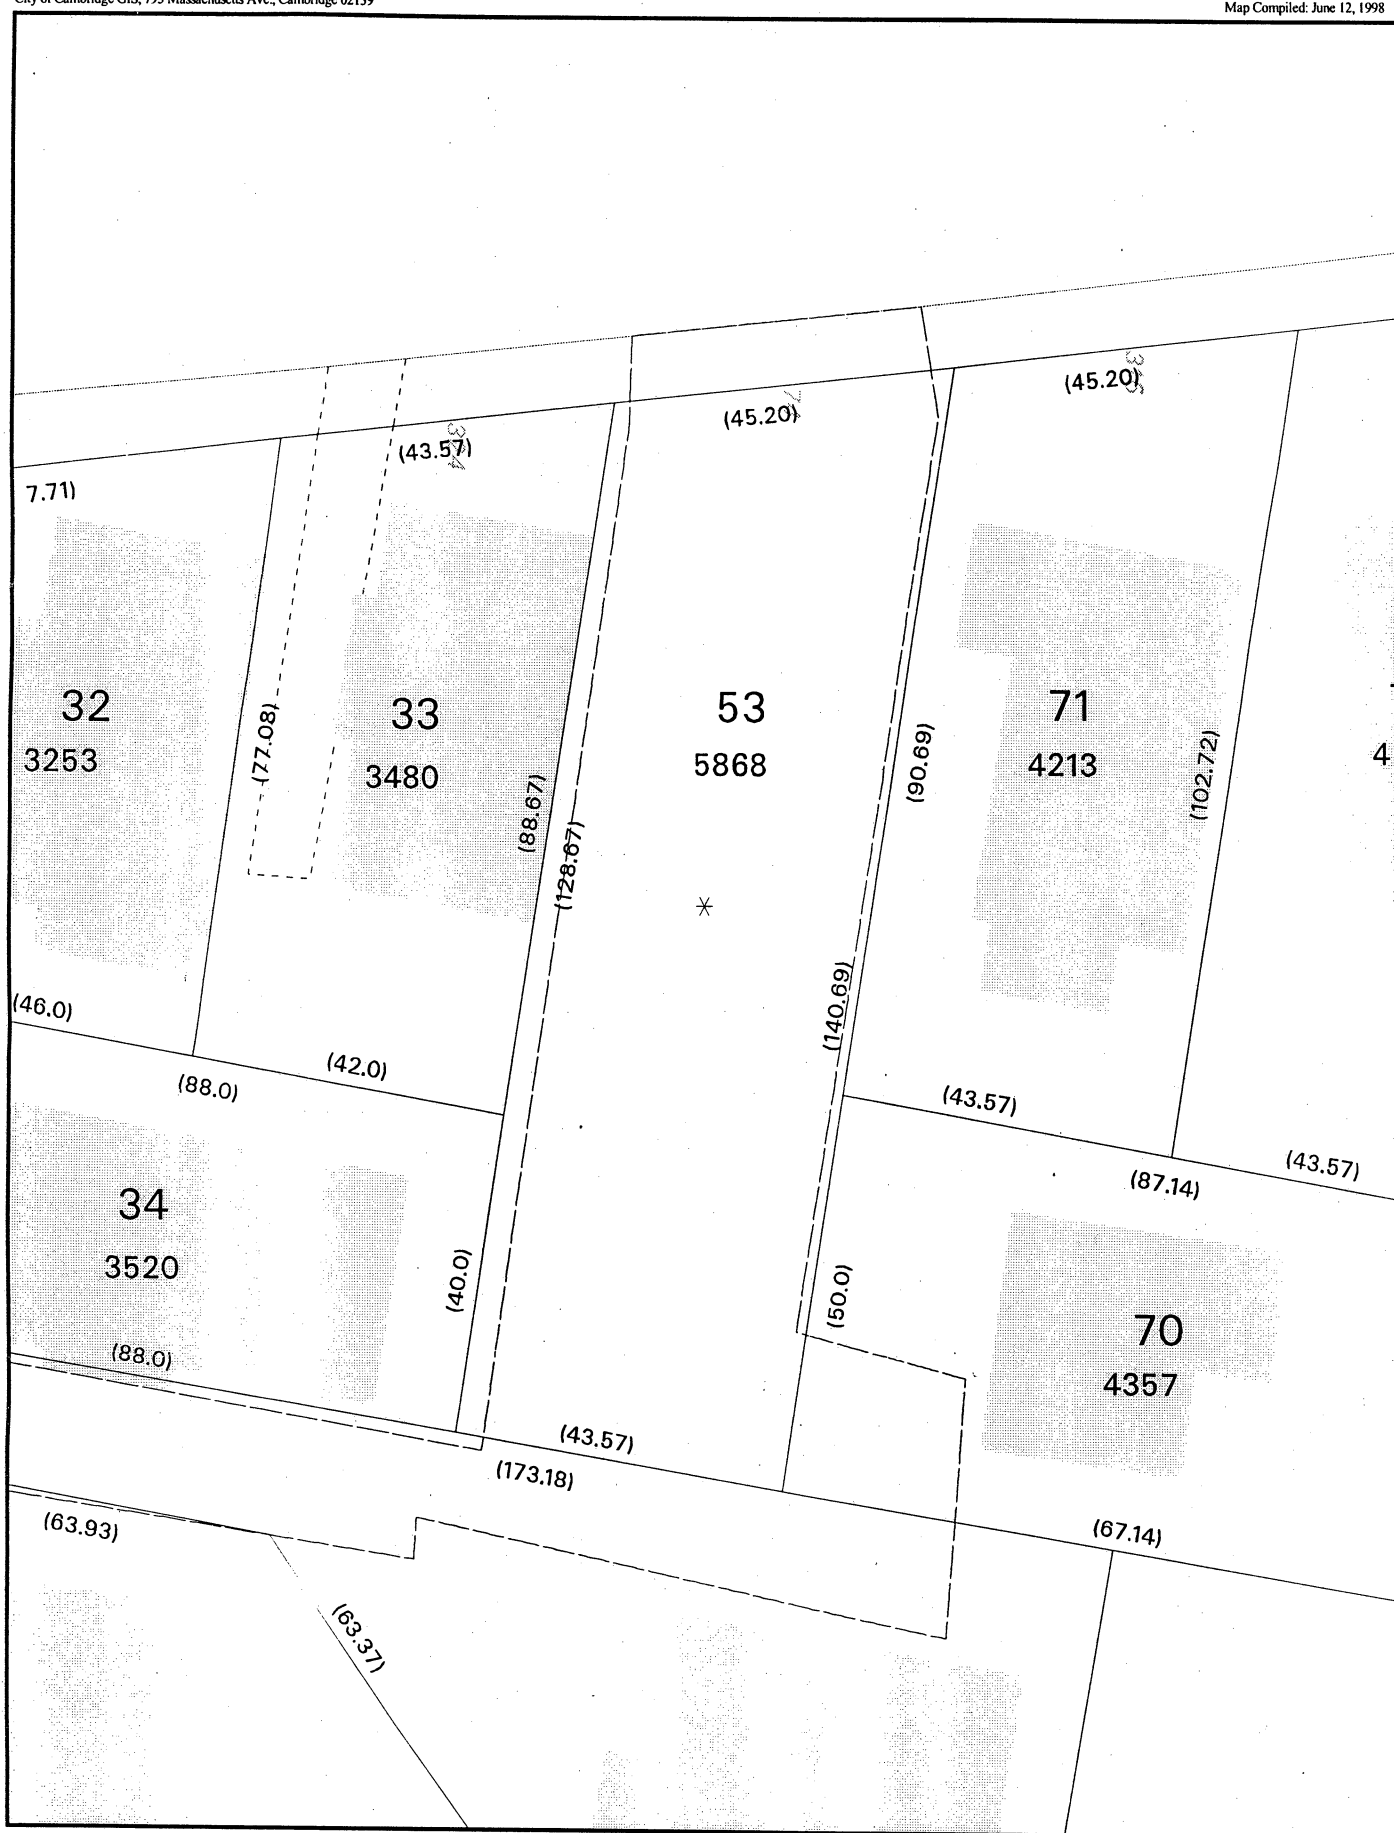

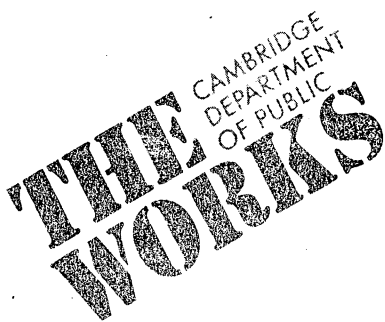

Ralph E. Dunphy
Commissioner

147 Hampshire Street
Cambridge, MA 02139
617-349-4800
TDD 617-349-4805

OFFICE OF THE CITY CLERK
CAMBRIDGE, MASSACHUSETTS

1999 OCT -5 A 10: 16

TO: Distribution

FROM: Owen O'Riordan, City Engineer *OR*

RE: 55 Clay Street
Block 193 Lot 109 & 110


DATE: September 28, 1999

Please update your records to reflect the following new address identified on the attached sheet.

DISTRIBUTION:

Assessing Department, Donna Pritchard
Cambridge Electric, Brian McDevitt
City Clerk, Margaret Drury
City Electrician, George Fernandes
Commonwealth Gas, Steve Richmond
Media One, Richard Ferrucci
Election Commission, Theresa Neighbor
Emergency Communications, Tom Cahill
Fire Department, Deputy James Harrington
Inspectional Services, Robert Bersani
MIS Department -GIS Division, Peter Bujwid
Bell Atlantic, Carolyn Hough
Police Department, Harold Murphy
Central Square Post Office, Postmaster, Marsha Cannon
School Department, Robert Clickstein
Traffic Department, Lauren Preston
Treasurer Department, Jim Maloney
Water Department, Sandra Ridley



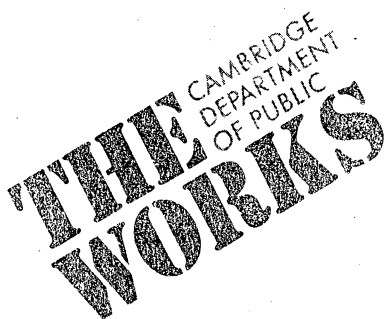

Ralph E. Dunphy
Commissioner

147 Hampshire Street
Cambridge, MA 02139
617-349-4800
TDD 617-349-4805

September 27, 1999

Ann M. Jarosiewicz
Applewood Development Group, Inc.
8 Chatham Street, Unit #3
Cambridge, MA 02139

RE: 55 Clay Street
Block 193 Lot 109 & 110

Dear Ms Jarosiewicz,

This is to inform you that your request for new addresses has been granted. Your new addresses are as follows:

53 Clay Street
55 Clay Street
57 Clay Street

The attached sheet identifies those departments and agencies which have been notified of this change.

Please let me know if I can be of assistance in the future.

Sincerely,

Owen O'Riordan
City Engineer

Enc:



ADDRESS ASSIGNMENT CHART

TYPE OF REQUEST:	Addresses for new townhouse construction
REQUESTED BY:	Ann Jarosiewicz, President Applewood Development Group, Inc.
APPROVED NEW ADDRESS:	53 Clay Street 55 Clay Street 57 clay Street
BLOCK/LOT:	Block 193 Lots 109 & 110
PREVIOUSLY CALLED:	55 Clay Street
ASSESSOR'S LOCATION:	(unchanged)

REAL ESTATE FILE INQUIRY

BLOCK LOT UNIT ACCOUNT
193 109 440102 12

NAME : TRELEGAN, HELEN T., FRANCIS W. TRELEGAN,
ADDRESS: ROBERT K. TRELEGAN, NEWY T. TRELEGAN
ALICE G. TRELEGAN, MARYANNE CURTIS, NANCY
SCIORTINO, KIM A. TRELEGAN, JUDY R.
PELLETIER & CITY OF CAMBRIDGE TAX TITLE
35 CLAY ST

CITY : CAMBRIDGE

STATE: MA ZIP: 02140 2421

YEAR BUILT
0000

LOCATION # LOCATION STREET
55 CLAY ST

USE CLASS RPC CPC AREA BNCD
130 000 000 12,000 0000

VALUES.. LAND: 200,000 BLDG.: 0 TOTAL: 200,000 EXEMPT: .00

Tab/2 for Next Screen

Tab/L for Additional Lots

Tab/Z Return to Menu

Tab/B for Billing Information

REAL ESTATE
ADDITIONAL LOT(S)

BLOCK: 193 LOT: 109 UNIT: ACCOUNT #: 440102 12

NAME: TRELEGAN, HELEN T., FRANCIS W. TRELEGAN,

LOCATION... #: 55 CLAY ST

2ND LOT: 110

5TH LOT:

8TH LOT:

3RD LOT:

6TH LOT:

9TH LOT:


4TH LOT:

7TH LOT:


10TH LOT:

Tab/Z Return to Menu

Tab/I Main Real Estate Screen

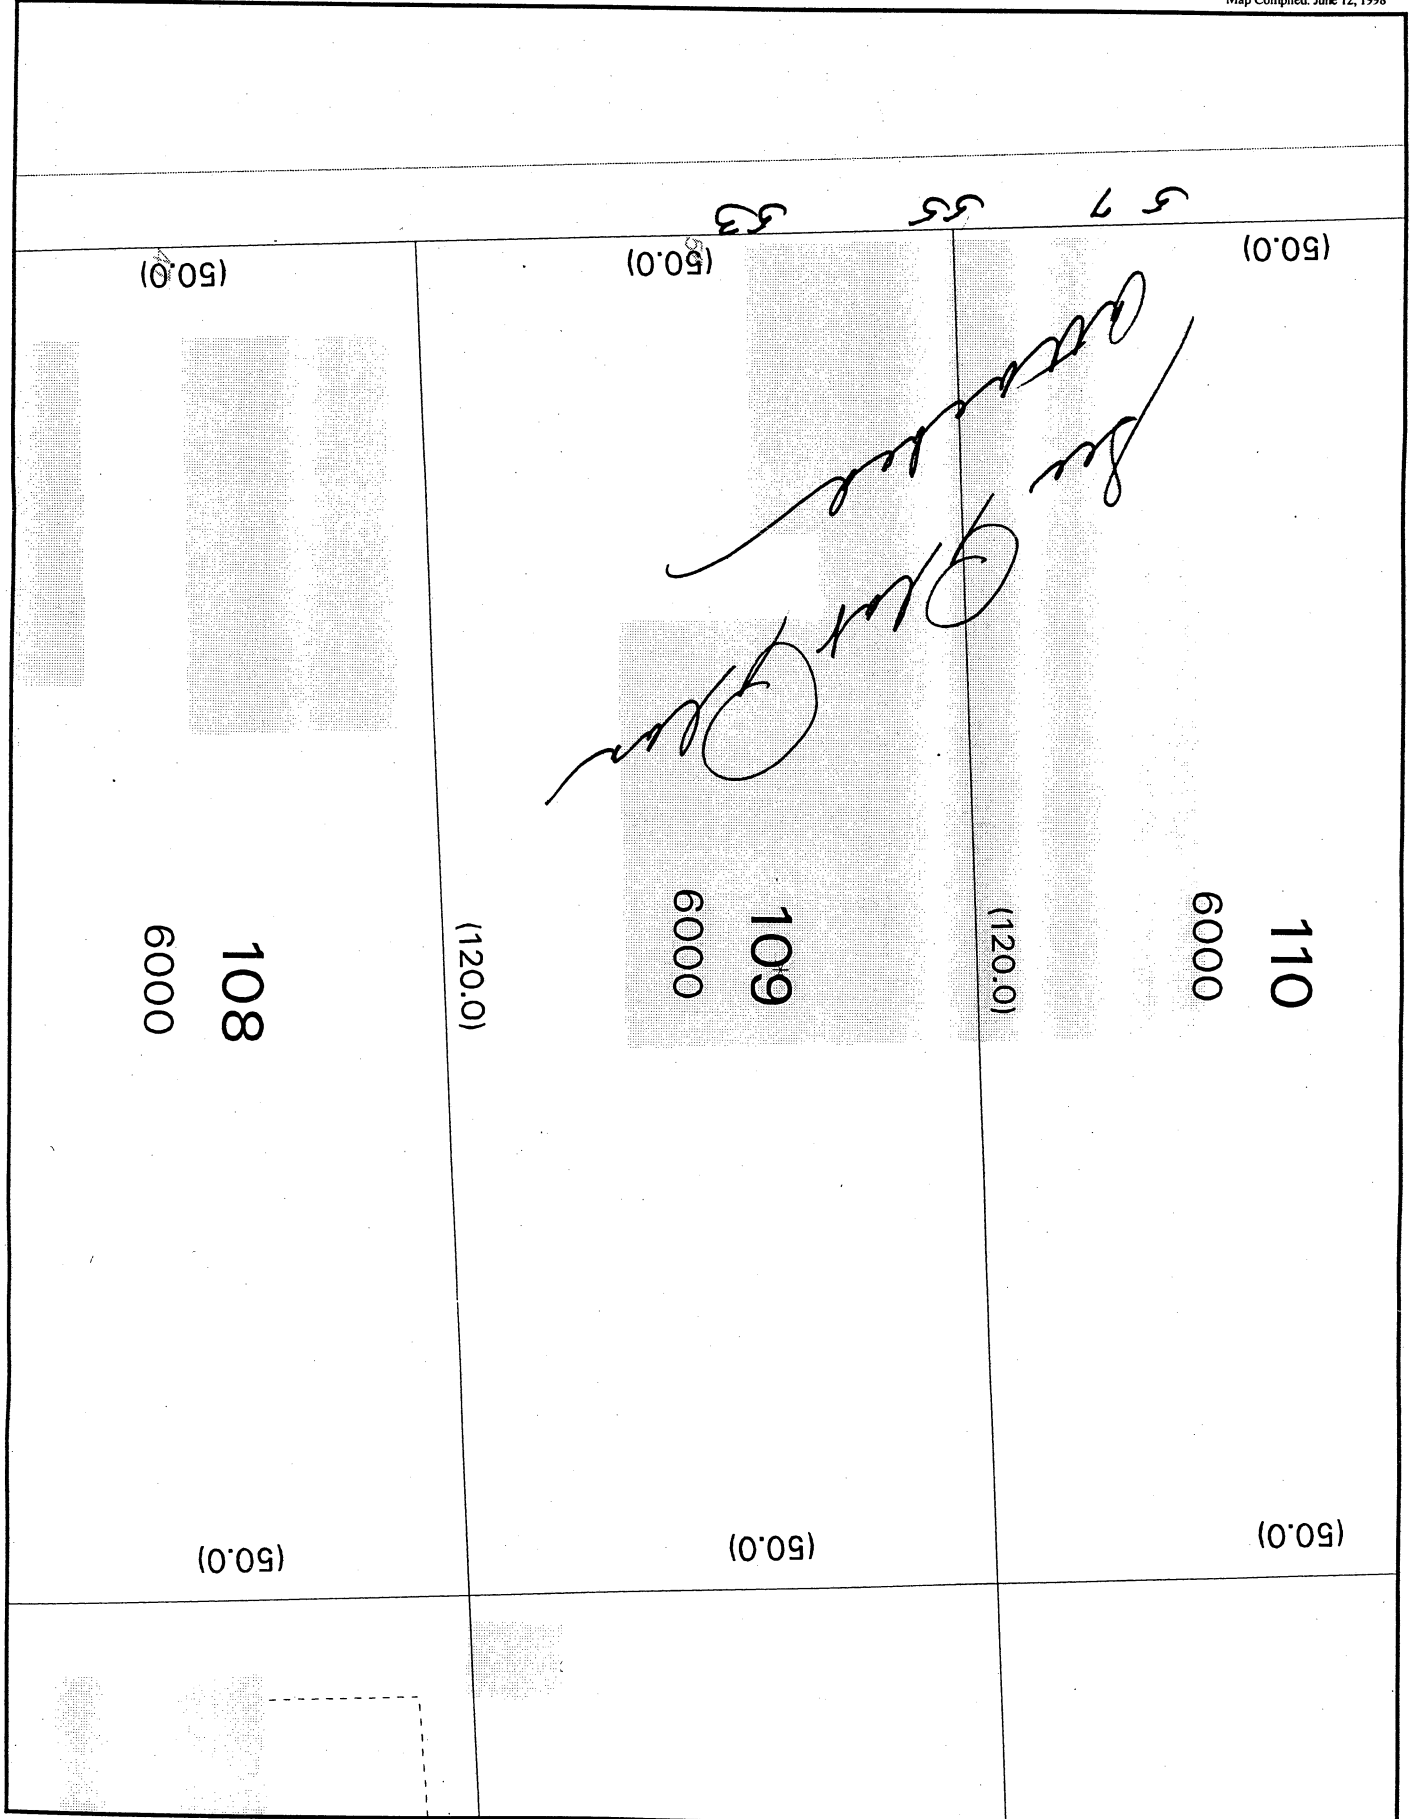


NEW CONSTRUCTION : 3 TOWNHOUSES
 WE WOULD LIKE TO PROPOSE THE FOLLOWING
 NUMBERS: 51, 53, 55 CLAY ST

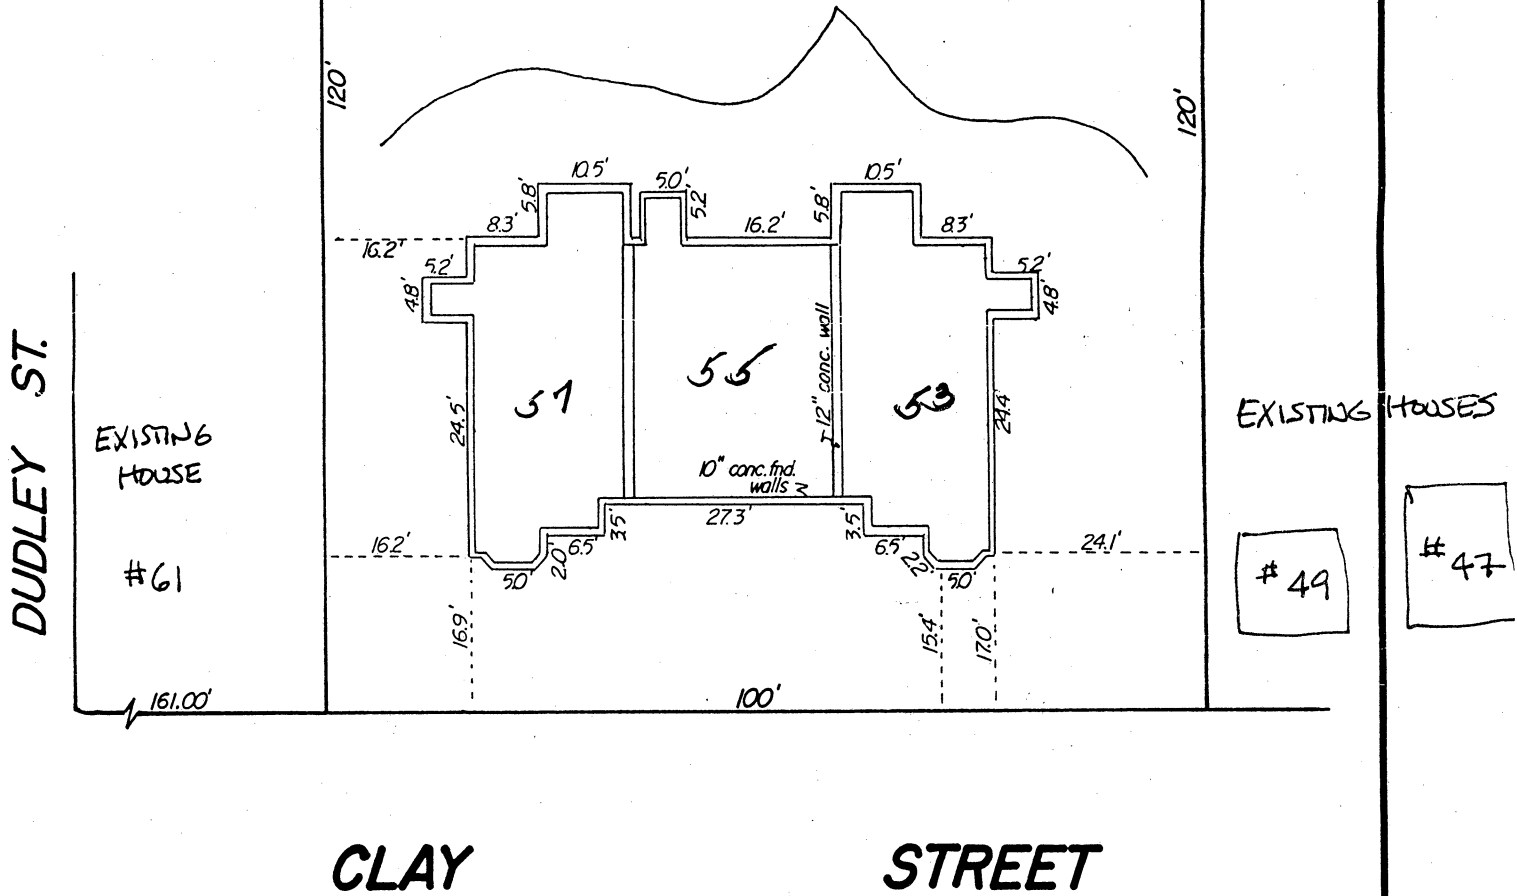

NOTE:

The location of the concrete foundation walls is based on field survey on July 16, 1999.

Wendell H. Mason

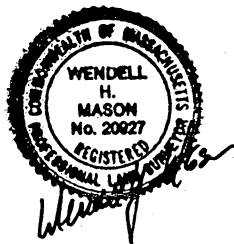

PLOT PLAN
 51-53 CLAY ST.
CAMBRIDGE, MASS.

SCALE: 1" = 16'

JULY 16, 1999

W. H. MASON
 122 ESSEX ST.

PROF. LAND SURVEYOR
 BEVERLY, MA 01915




Ralph E. Dunphy
Commissioner

147 Hampshire Street
Cambridge, MA 02139
617-349-4800
TDD 617-349-4805

1999 OCT 12 P 3:18
OFFICE OF THE CITY CLERK
CAMBRIDGE, MASSACHUSETTS

TO: Distribution

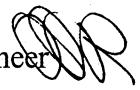FROM: Owen O'Riordan, City Engineer 

RE: Block 269, Lots 9, 11, 41 & 44
Rindge Avenue

DATE: October 8, 1999

Please update your records to reflect the following new address identified on the attached sheet.

DISTRIBUTION:

Assessing Department, Donna Pritchard
Cambridge Electric, Brian McDevitt
City Clerk, Margaret Drury
City Electrician, George Fernandes
Commonwealth Gas, Steve Richmond
Media One, Richard Ferrucci
Election Commission, Theresa Neighbor
Emergency Communications, Tom Cahill
Fire Department, Deputy James Harrington
Inspectional Services, Robert Bersani
MIS Department -GIS Division, Peter Bujwid
Bell Atlantic, Carolyn Hough
Police Department, Harold Murphy
Central Square Post Office, Postmaster, Marsha Cannon
School Department, Robert Clickstein
Traffic Department, Lauren Preston
Treasurer Department, Jim Maloney
Water Department, Sandra Ridley





Ralph E. Dunphy
Commissioner

October 8, 1999

147 Hampshire Street
Cambridge, MA 02139
617-349-4800
TDD 617-349-4805

Matthew Shurtleff
Just A Start
P. O. Box 410310
432 Columbia Street
Cambridge, MA 02141-0003

RE: Block 269, Lots 9, 11, 41 & 44
Rindge Avenue

Dear Mr. Shurtleff,

This is to inform you that your request for additional addresses has been granted.
Your new addresses are as follows:

354 Rindge Avenue	Units 1, 2, 3, 4 & 5
356 Rindge Avenue	
358 Rindge Avenue	
368 Rindge Avenue	
370 Rindge Avenue	
386 Rindge Avenue	
388 Rindge Avenue	

The attached sheet identifies those departments and agencies which have been notified of this change.

Please let me know if I can be of assistance in the future.

Sincerely,

A handwritten signature in dark ink, appearing to read 'Owen O'Riordan', is written over a faint, circular official stamp.

Owen O'Riordan
City Engineer
Enc:





ADDRESS ASSIGNMENT CHART

TYPE OF REQUEST:	Address for Renovated Properties and New Construction
REQUESTED BY:	Matthew Shurtleff, Just A Start
APPROVED NEW ADDRESS:	354 Rindge Avenue Units 1, 2, 3, 4 & 5 356 Rindge Avenue 358 Rindge Avenue 368 Rindge Avenue 370 Rindge Avenue 386 Rindge Avenue 388 Rindge Avenue
BLOCK/LOT:	Block 268B, Lots 9, 11, 41 & 44
PREVIOUSLY CALLED:	Lot 9 – 368 Rindge Avenue Lot 11 – 358 Rindge Avenue Lot 41 – 354 Rindge Avenue Lot 44 – 384-390 Rindge Avenue
ASSESSOR'S LOCATION:	Unchanged

269

RINDGE

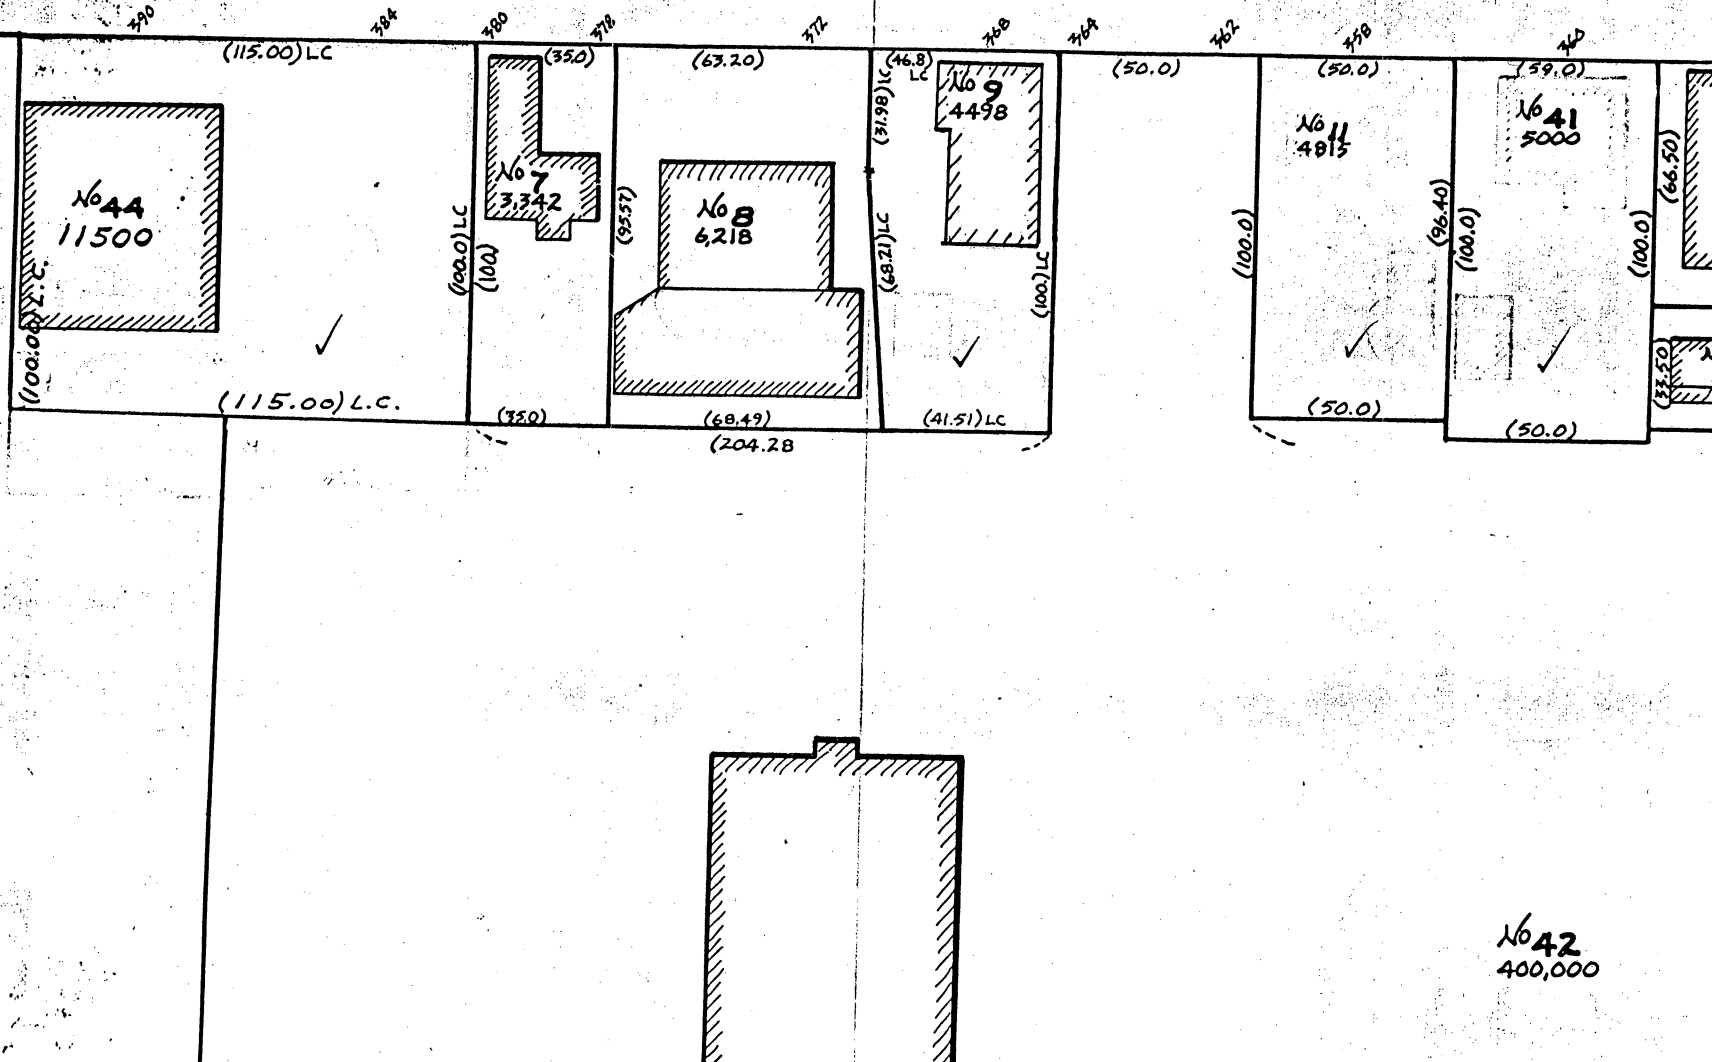

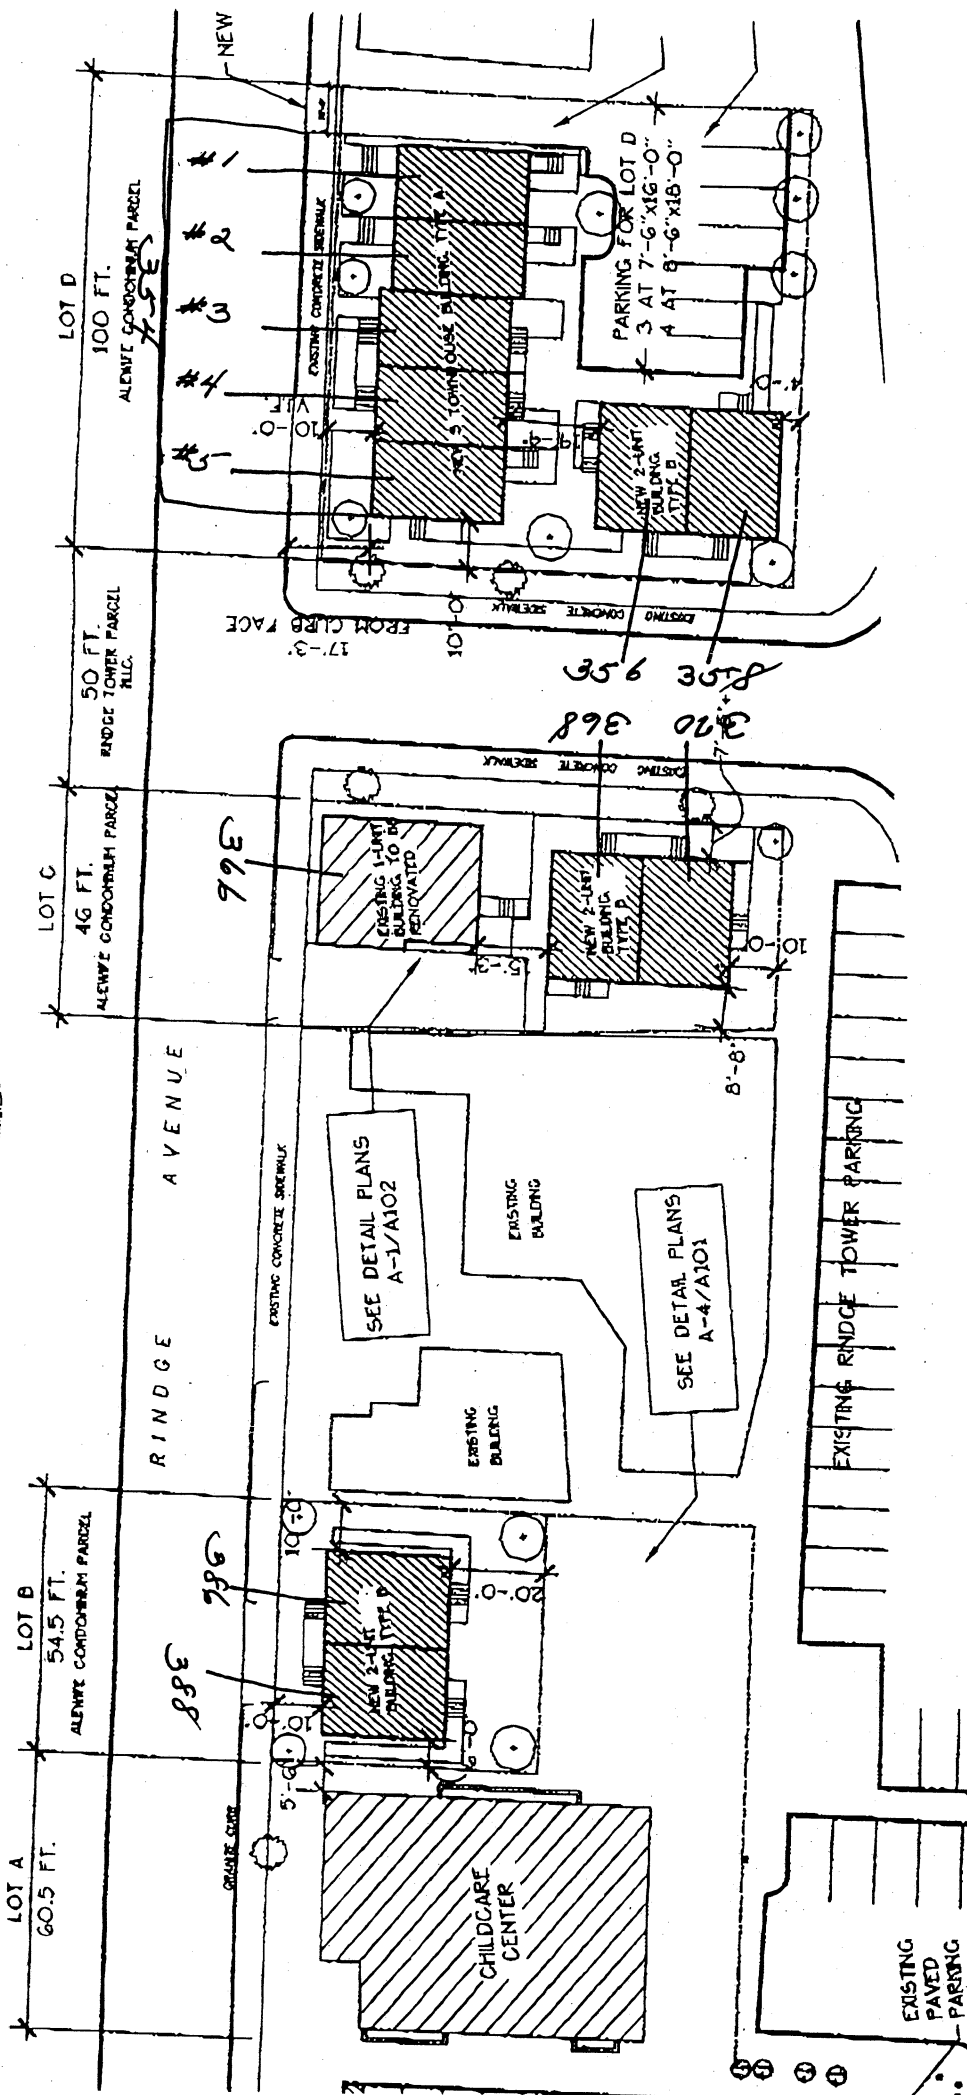

To: **Martha Bavaro**
Cambridge DPW
 Ph# (617) 349-4800
 Fax (617) 349-4814

From: **Matt Shurtleff**
Just-A-Start
 Ph# (617) 494-0444 x 334
 Fax (617) 494-8348

Date: **10/8/99**

Re: **Rindge addresses**



1999 OCT 12 A 11: 08

OFFICE OF THE CITY CLERK
CAMBRIDGE, MASSACHUSETTS

Ralph E. Dunphy
Commissioner

147 Hampshire Street
Cambridge, MA 02139
617-349-4800
TDD 617-349-4805

TO: Distribution

FROM: Owen O'Riordan, City Engineer 

RE: 74R Fayerweather Street
Block 237 Lots 53 & 63

DATE: October 5, 1999

Please update your records to reflect the following new address identified on the attached sheet.

DISTRIBUTION:

Assessing Department, Donna Pritchard
Cambridge Electric, Brian McDevitt
City Clerk, Margaret Drury
City Electrician, George Fernandes
Commonwealth Gas, Steve Richmond
Media One, Richard Ferrucci
Election Commission, Theresa Neighbor
Emergency Communications, Tom Cahill
Fire Department, Deputy James Harrington
Inspectional Services, Robert Bersani
MIS Department -GIS Division, Peter Bujwid
Bell Atlantic, Carolyn Hough
Police Department, Harold Murphy
Central Square Post Office, Postmaster, Marsha Cannon
School Department, Robert Clickstein
Traffic Department, Lauren Preston
Treasurer Department, Jim Maloney
Water Department, Sandra Ridley



Consent Communciation #2 139 H
Communications were received from
Owen O'Riordan, City Engineer,
transmitting an update of new
addresses at the premises numbered:

74R Fayerweather Street,
53, 55, 57 Clay Street
354, 356, 358, 368, 370, 386 and 388
Rindge Avenue.

In City Council October 18, 1999

PLACED ON FILE