



City of Cambridge

IN CITY COUNCIL
September 12, 1977

ORDERED:

That, in accordance with the provisions of an ordinance relative to placing and maintaining signs, the Commissioner of Public Works be and hereby is authorized to grant a permit to General Nutrition Center for the erection of a sign at 17 Holyoke Street, Cambridge.

Provided that, before erecting the above named sign, the petitioner shall obtain a permit from the Building Department and file with the City Clerk a satisfactory bond in the sum of Two Thousand Dollars (\$2,000.00) conditioned to save harmless the City of Cambridge from all claims for damages arising from the construction, maintenance and use of said sign.

In City Council September 12, 1977
Adopted by the affirmative vote of 9 members.
Attest: Paul E. Healy, City Clerk

A true copy,

ATTEST:



CITY OF CAMBRIDGE

CITY HALL, CAMBRIDGE, MASSACHUSETTS 02139 • (617) 876-6800

BUILDING DEPARTMENT

CHARLES F. SFRAGUE
SUPT. OF BUILDINGS AND
INSPECTOR OF BUILDINGS

To Whom It May Concern:

As an abutter of 17 Holyoke St. General Nutrition Center
Cambridge, Massachusetts, I do hereby declare my disapproval _____
approval X of the installment of,
Canopy over the sidewalk entrance: _____


Awnings over the windows: _____

Projecting sign: 48" x 30" above door at 17 Holyoke St
of said property.

Signed: Joseph Vaccaro (Settler) Date: 7-27-77

Address 15 Holyoke St.

Reply is requested within seven (7) days of the date of this letter.

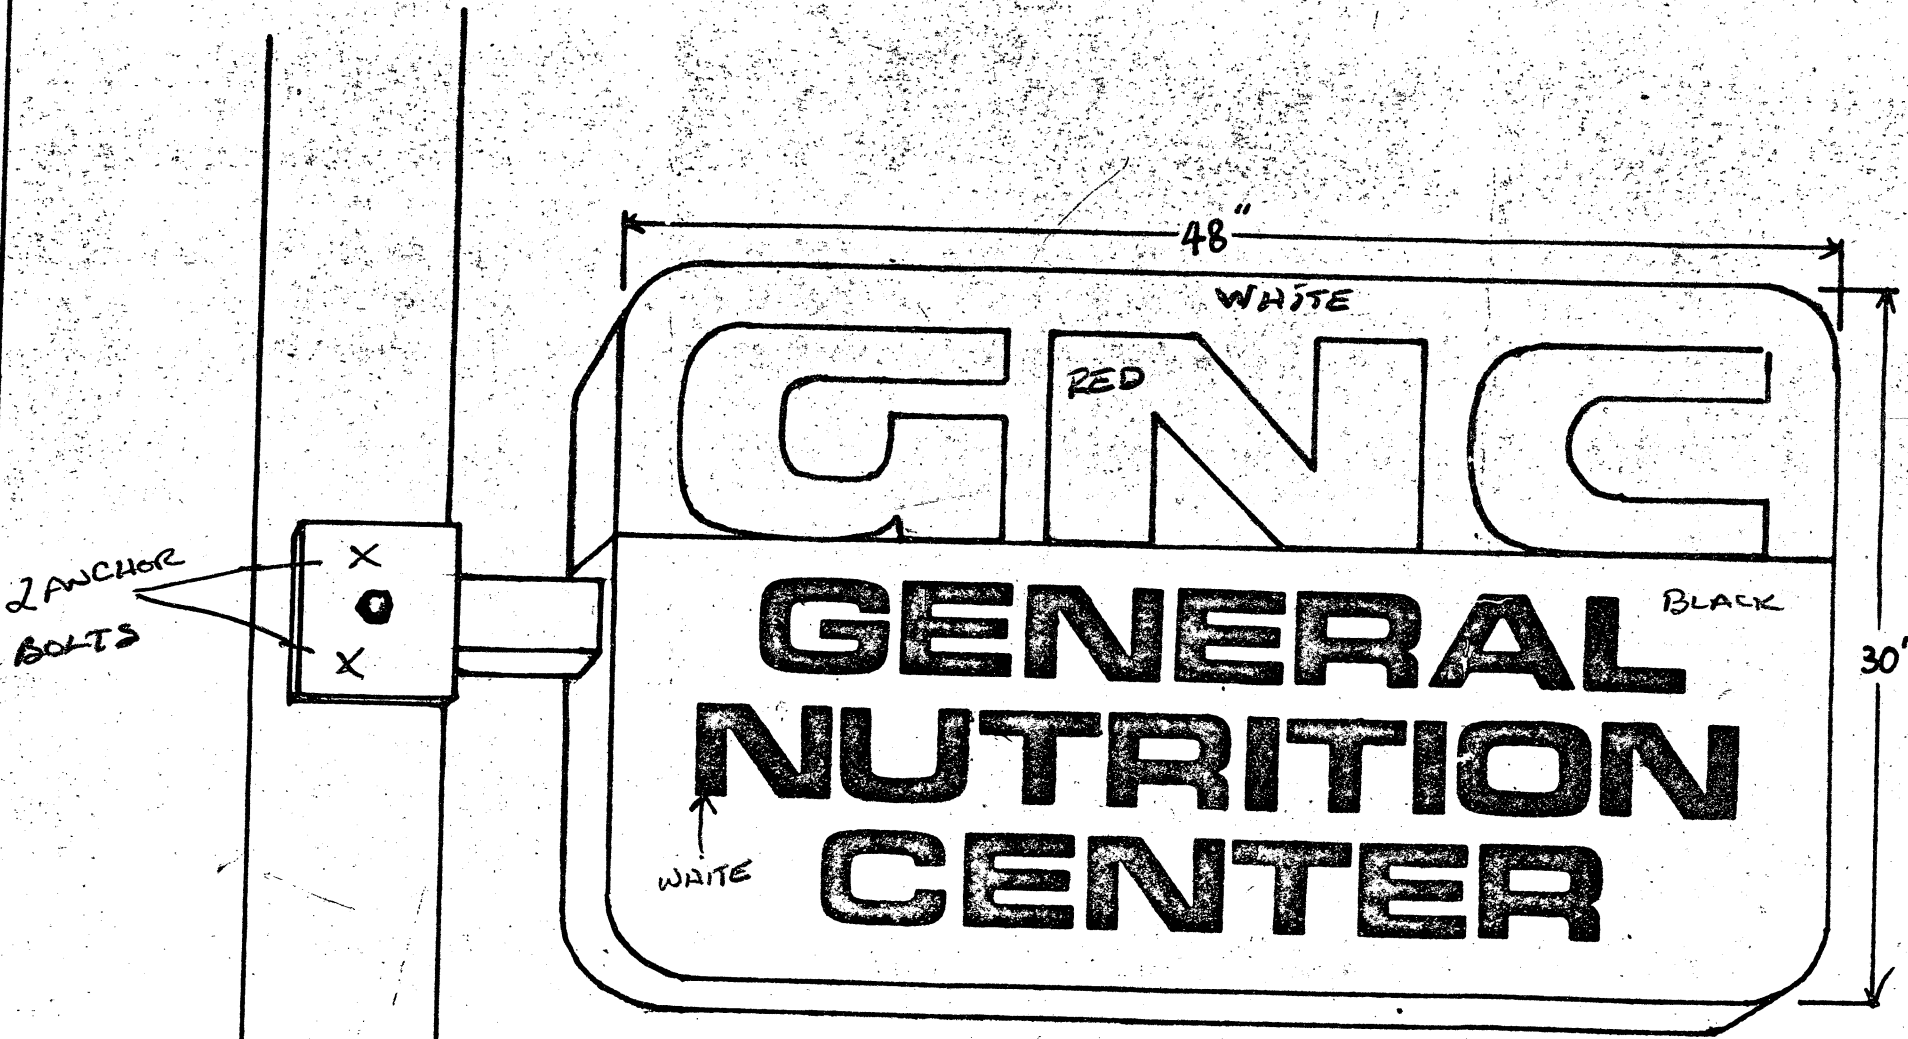

THIS SKETCH IS
THE PROPERTY OF
MURHALL, INC.
Exclusive Reproduction
Rights Reserved

7-12-77
Approved
R.T. Miller
HARVARD University

DESIGN BY
MURHALL, INC.
Worcester
Date July 8, 1977
Artist R.G.
Scale 1 1/2" = 1'-0" ±
Approved by _____



Harvard University

REAL ESTATE DEPARTMENT
1350 Massachusetts Avenue
Cambridge, Massachusetts 02138

Tel. (617) 495-2745

July 12, 1977

Mr. George Stienstra
Interiors, Constructions, Renovations
2 Bay Path Road
Spencer, Mass. 01562

Re: General Nutrition Center
17 Holyoke Street, Cambridge, Massachusetts.

Dear Mr. Stienstra:

Please use this letter to acknowledge our approval of the sign proposal as submitted by sketch by Murhall, Inc. dated July 8, 1977. I understand the sign will be secured by two bolts instead of the one as shown on the sketch.

Enclosed is a copy of the sketch with my notation of approval on it. This approval is from Harvard only and does not substitute for any approval by the City of Cambridge.

The sign is not to be internally illuminated as previously discussed.


Thank you for your cooperation.

Very truly yours,

Raymond T. Miller
Manager of Acquisition and Marketing

RTM:a1

Enclosure.

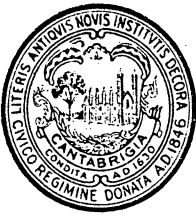

CITY OF CAMBRIDGE

CITY HALL, CAMBRIDGE, MASSACHUSETTS 02139 • (617) 876-6800

BUILDING DEPARTMENT

CHARLES F. SFRAGUE
SUPT. OF BUILDINGS AND
INSPECTOR OF BUILDINGS

To Whom It May Concern:

As an ^{agent} ~~abutter~~ of property at 17 Holyoke St

Cambridge, Massachusetts, I do hereby declare my disapproval _____

approval _____ of the installment of,

Canopy over the sidewalk entrance: _____

Awnings over the windows: _____

Projecting sign: 48" x 30" above door at 17 Holyoke St.
of said property.

Signed: Shvester M. Wright Date: 8/2/77

Address Harvard Univ. 1350 Mass Ave

Reply is requested within seven (7) days of the date of this letter.

Harvard University is also the immediate
abutter to 17 Holyoke on the south side,
but there is no door way there as it is
the University Health Services Clinic which
has an address on Mass Ave although
it is situated on Mt Auburn & Holyoke Sts.
Vin Ellis

GNC.
921 PENN AVE
PITTSBURGH, PA. 15222

Cambridge, JULY 20 19 77

To the Honorable, the City Council of the City of Cambridge:

PRIOR TO APPROVAL OF THE CITY COUNCIL, EACH PETITION MUST BE ACCOMPANIED BY A DRAWING OF PROPOSED SIGN, INDICATING DESIGN AND DIMENSIONS AND LOCATION ON PREMISES.

The undersigned respectfully prays that GENERAL NUTRITION CENTER be granted permit to erect a sign of the following specifications in front of premises 17 Holyoke St. - 523-9582
354-8687

Type: NON ILLUMINATED FLAT DESIGN
(State whether Electric or otherwise and material used in construction)

Reading matter to go on sign: SEE ATTACHED SHOP DRAWING

Size: 48" x 30"

Weight: ~~80 lbs~~ 80 lbs

How Erected: A: 50" B: 10" (avg)
(A: Give exact distance sign is to extend from building over sidewalk.)
(B: Also exact distance from bottom of sign to sidewalk.)

Height Above Grade: Bottom 10" (avg) Top 14" (avg)

Sarge Stenstra
(Signature of Applicant)

2 Bay Path Rd - Spencer Mass 01562
(Address)
201 885 6377

NOTICE - REGULATIONS

SECTION 1412.0 STATE BUILDING CODE

PROJECTING SIGNS

1. A projecting sign shall be constructed wholly of incombustible materials.
2. All signs must meet requirements of Zoning Ordinances and Building Code.

APPROVED: Vincent C. Gillis
Building Inspector
Sign

8-3-77
Date

14. H-153
PETITION

of General Nutrition Center

for sign

No. 17 Holyoke St.

Sept. 12 19 77

In City Council, Sept. 12 19 77

Referred to the Committee on

Attest:

City Clerk

CS
/A