



City of Cambridge

Comms. 1-9 & 25

IN CITY COUNCIL

February 24, 1986

ORDERED:

That the Commissioner of Public Works be authorized to construct driveways over sidewalks in front of estates upon the streets as hereinafter named, the expense thereof to be charged to the appropriation for Public Works Department, Paving (Edgestones and Sidewalks). The entire cost of material and labor furnished to be repaid to the City by the owners of the abutting estates.

Kenneth J. & Margaret L. Hynes

53 Porter Road

John & Barbara Swenson

18 Harrington Road

Marie C. Pommet

20 Harrington Road

Antonio C. Martin

395 Columbia Street

Trident Investment Corp.

DISCONTINUANCE OF EXISTING DRIVEWAY
AT 54-56 Trowbridge Street

Trident Investment Corp.

NEW DRIVEWAY AT 54-56 Trowbridge Street

Boston Pet Centre

21-23 Charles Street

Mohan Singh

80-84 River Street

President & Fellows of Harvard College

8 Mount Auburn Street

Lawrence & Margaret Robillard

47 Rice Street

In City Council February 24, 1986.

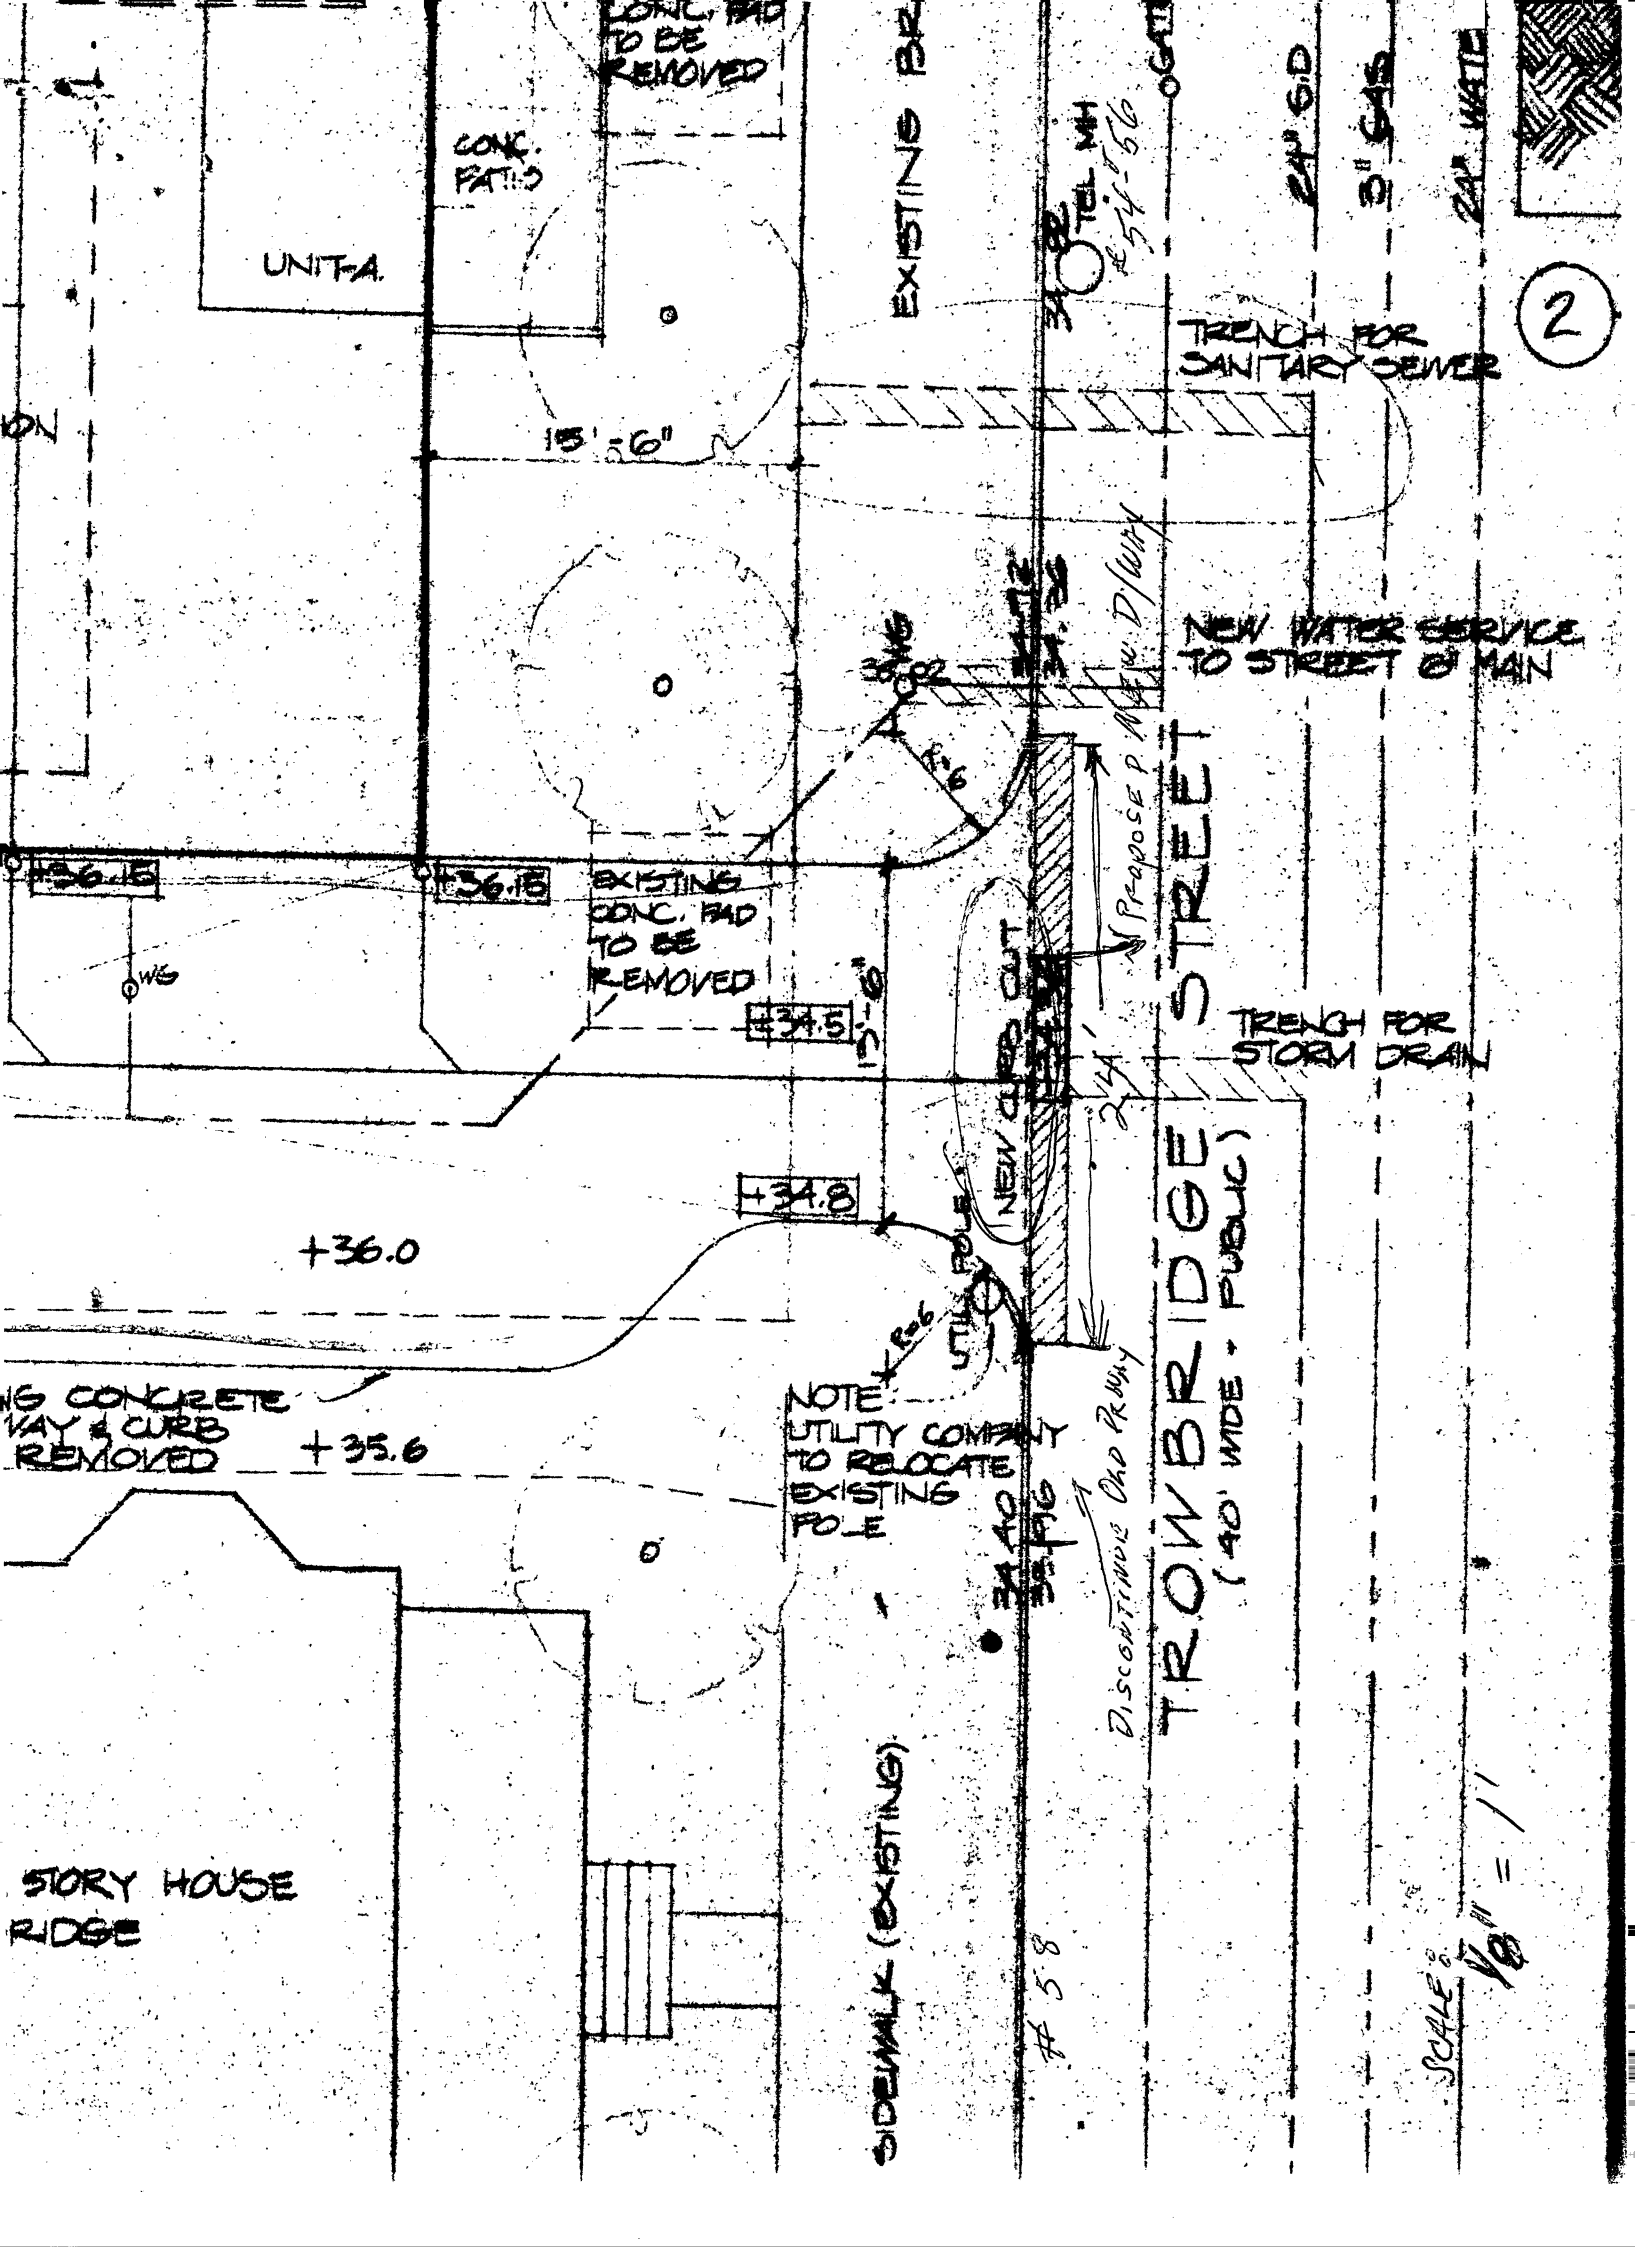
Adopted by the affirmative vote of 9 members.

Attest:- Paul E. Healy, City Clerk.

A true copy;

ATTEST:-

Paul E. Healy, City Clerk.



2

SCALE: 1/8" = 1'

TRENCH FOR SANITARY SEWER

NEW WATER SERVICE TO STREET @ MAIN

TRENCH FOR STORM DRAIN

TROW BRIDGE STREET
(40' WIDE - PUBLIC)

DISCONTINUE OLD R/W

5.8

34.40
35.16

NOTE:
UTILITY COMPANY
TO RELOCATE
EXISTING
POLE

SIDEWALK (EXISTING)

+36.0

+35.6

34.5

34.8

EXISTING
CONC. PAD
TO BE
REMOVED

36.15

36.15

OWS

35.02
34.82

35.02
34.82

34.02
34.82
TEL. MH
54-56

EXISTING BR

CONC.
PAD TO
BE
REMOVED

CONC. PAD
TO BE
REMOVED

UNIT A

15' 5.6"

24" S.D.

3" S.W.

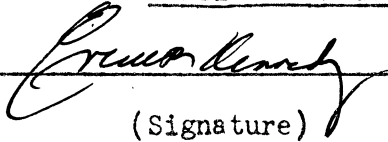
24" WATER

APPROVAL OR DISAPPROVAL OF CURB CUTS

PETITIONER _____

ADDRESS OF CURB CUT REQUEST _____

PUBLIC WORKS DEPARTMENT


(Signature)

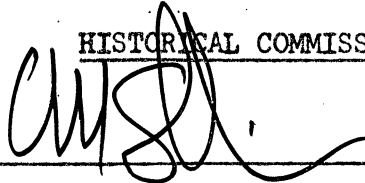
✓ APPROVED _____ DISAPPROVED

TRAFFIC AND PARKING DEPARTMENT


(Signature)

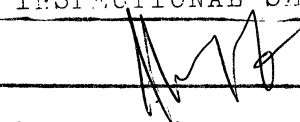
✓ APPROVED _____ DISAPPROVED

HISTORICAL COMMISSION


(Signature)

✓ APPROVED _____ DISAPPROVED

INSPECTIONAL SERVICES


(Signature)

✓ APPROVED _____ DISAPPROVED

NEIGHBORHOOD ASSOCIATION

(Signature)

APPROVED _____ DISAPPROVED

RECEIVED
OFFICE OF CITY CLERK
Cambridge, August 13, 1985

To the Honorable, the City Council of the City of Cambridge:

1985 FEB -4 PM 2:48
CAMBRIDGE MA.

The undersigned respectfully pray that a driveway for residential use may be constructed and agrees to deposit with the City Treasurer the sum of seventy five (\$75.00) dollars, subject to the following conditions, to wit: In case the amount so deposited is in excess of the cost of the driveway, the difference shall be refunded by the City Treasurer, but in case the cost of the driveway exceeds that deposit, said deposit shall be applied as a credit to the bill and the balance shall be paid to the City Treasurer within thirty days from the receipt of the bill.

Location of proposed driveway #54-#56 Trowbridge Street

Owner or Owners Name TRIDENT Investment Co.

Address 2353 MASS. AVE.

CAMBRIDGE, MASS. 02140

Telephone Number 617-868-1356

A. B. M.

#6+8

PETITION *W-11*

of Trident Investment Corp.

for Driveway at premises

No. 54-56 Trowbridge Street

February 4, 1986

Location of driveway approved by

James H. ...
Commissioner of Public Works*Neighborhoods 6+8 notified 2/13/86*
#6+8

In City Council, February 24, 1986

Referred to the Committee on Roads and
Bridges

Attest:

CD

City Clerk

Order
Adopted
9-