



City of Cambridge

IN CITY COUNCIL

December 6, 1982

ORDERED:

That the Commissioner of Public Works be authorized to construct driveways over sidewalks in front of estates upon the streets as hereinafter named, the expense thereof to be charged to the appropriation for Public Works Department, Paving (Edgestones and Sidewalks). The entire cost of material and labor furnished to be repaid to the City by the owners of the abutting estates.

Riverfront Office Park Associates	1 Main Street
Riverfront Office Park Associates	1 Main Street (Third St. side)
Joan Brigham	50 Walden Street
Robert E. Lohnes and Mr. & Mrs. Francis Richard	654-656 Green Street
Riverfront Office Park Associates	1 Main Street

In City Council December 6, 1982.
 Adopted by the affirmative vote of 8 members.
 Attest:- Paul E. Healy, City Clerk.

A true copy;

ATTEST:-

Paul E. Healy



CITY OF CAMBRIDGE

CITY HALL, CAMBRIDGE, MASSACHUSETTS 02139 • (617) 498-9017

OFFICE OF
THE CITY CLERK

November 17, 1982


Dear Neighborhood Representative:

Enclosed herewith you will find the petition of Riverfront Office Park
Associates _____ requesting a driveway at the premises numbered
two driveways at 1 Main St. and 1 Main St. (Third St. side)

The City Council has directed that all driveway petitions be submitted to the appropriate Neighborhood Associations where said curb cut would be made for their approval, prior to action by the City Council. Please indicate by return mail your approval or disapproval of said petition within ten days from the receipt of this letter. I have enclosed a self-addressed stamped envelope to facilitate your reply.

Your kind cooperation in this matter will be greatly appreciated by the members of the City Council.

Very truly yours,

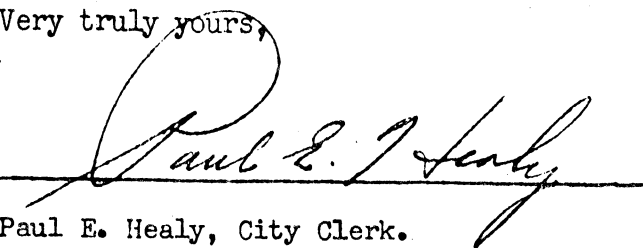
Paul E. Healy, City Clerk.

Name of Neighborhood Association: _____

I hereby _____ approve _____ disapprove said driveway petition.


Reasons: _____

Area Four Planning Team
c/o Janet Rose
16 Pine Street
Cambridge, MA 02139

Roberts Neighborhood Council
c/o Suzanne Dixon
Coordinator
Department of Human Services

Dolly Duffy, Chairperson
Kennedy Neighborhood Council
149 Otis Street
Cambridge, MA 02139

East Cambridge Planning Team
c/o Frank Budryk
69 Spring Street
Cambridge, MA 02141

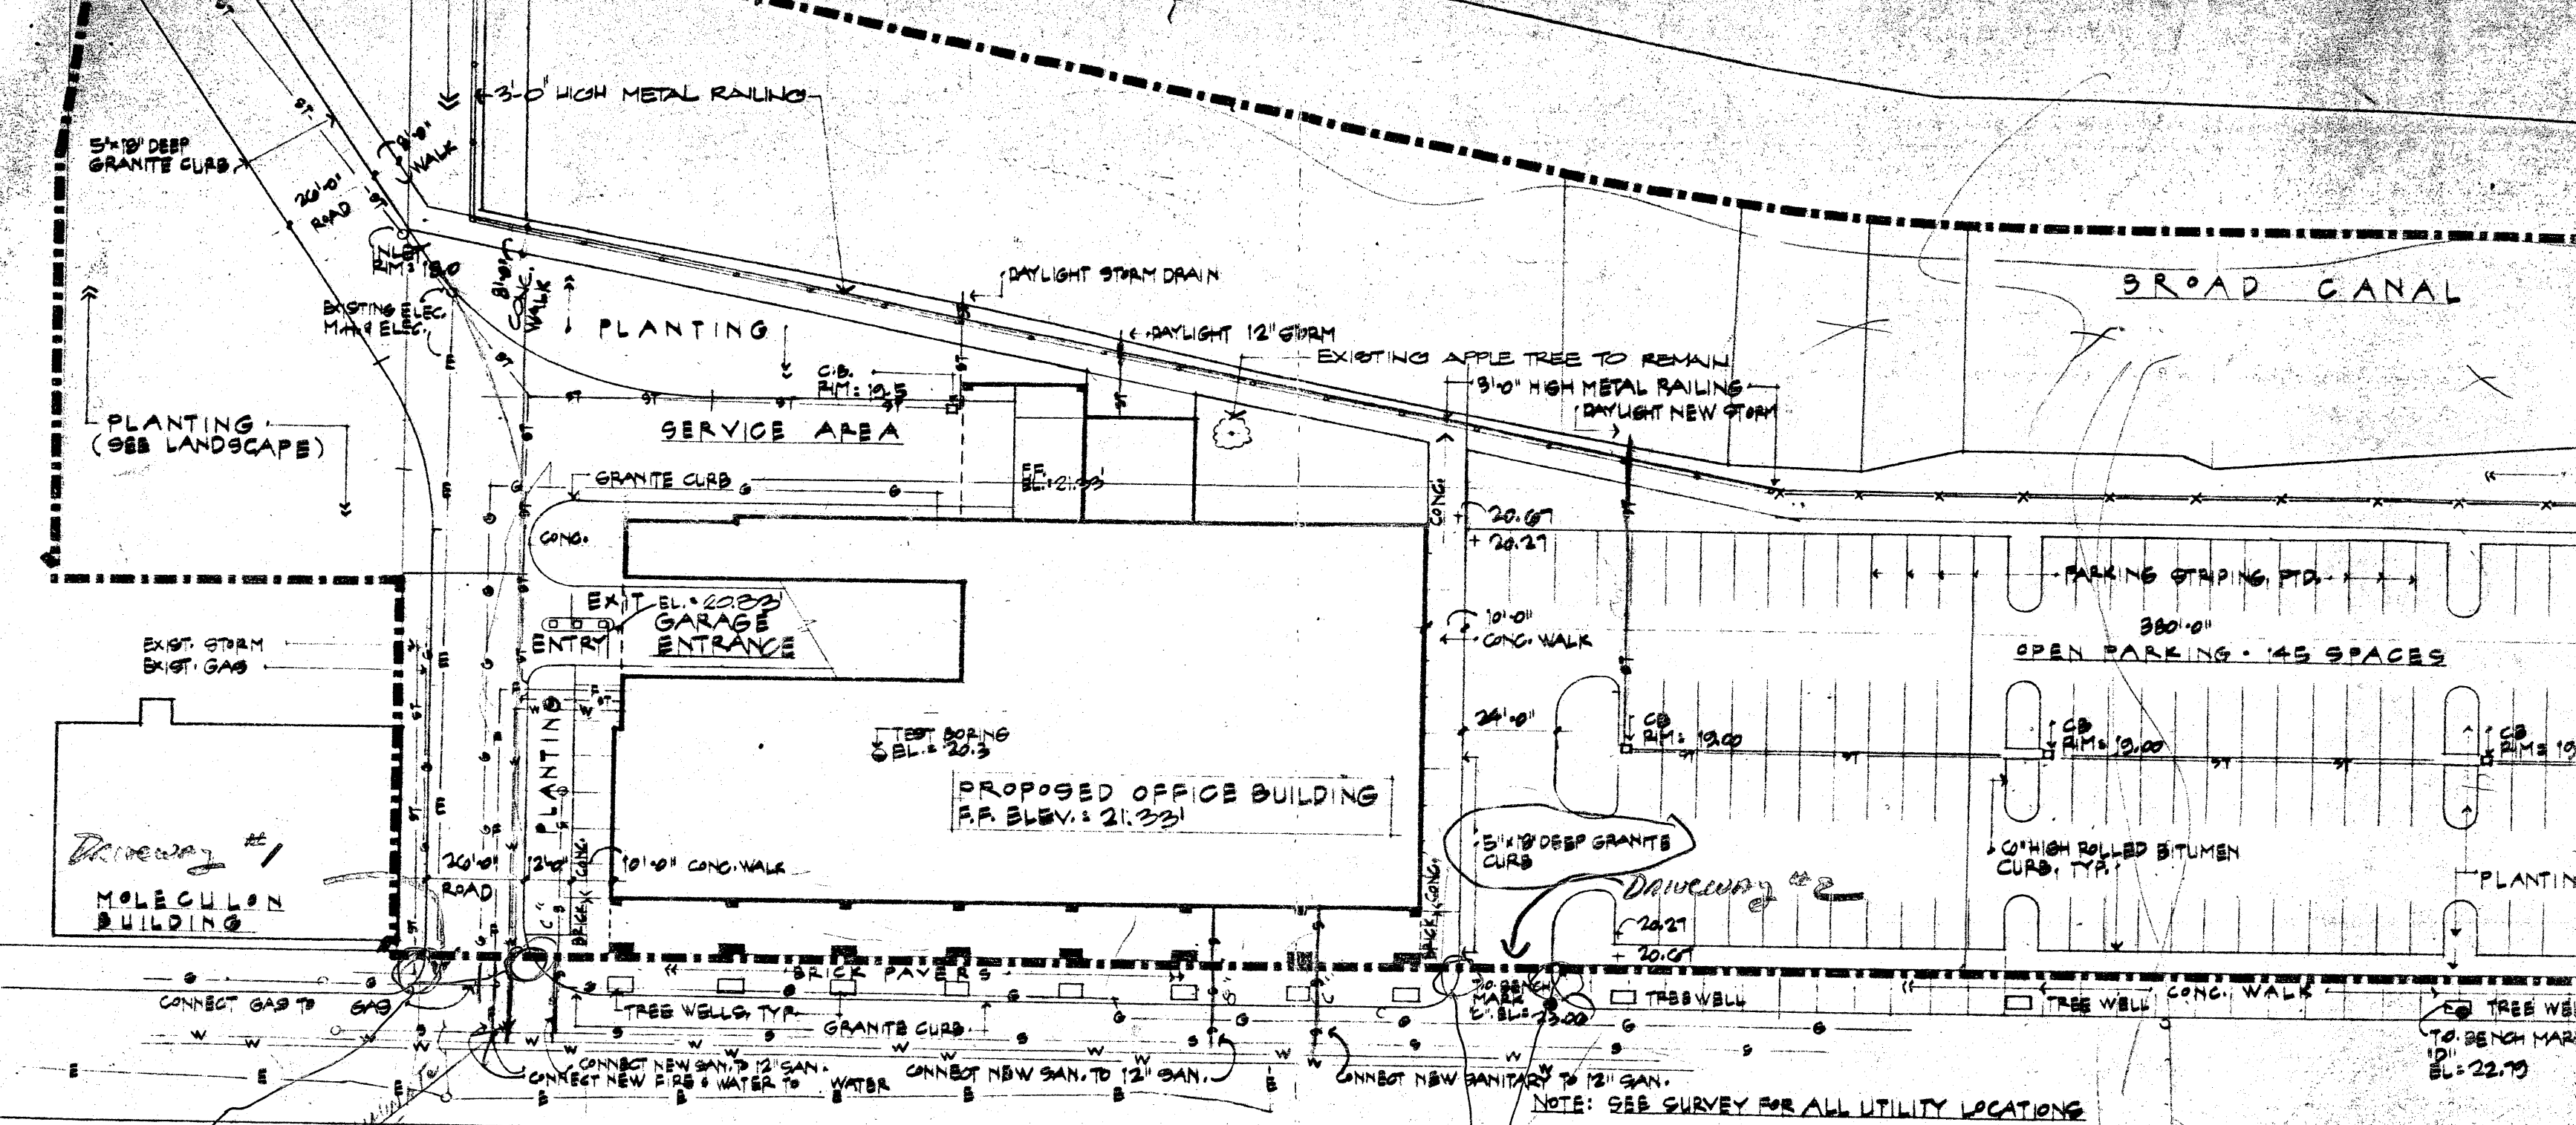

No curb across SW.
or Ramp for H/P

OWNER RiverFront Office Park Associates
530 ATLANTIC AVE
BOSTON MA 02210

H/P Ramp or No Curb
H/P Revision

MAIN STREET

Scale 1" = 40'-0"

JOB ADDRESS 1 MAIN ST
Cambridge MA

APPROVAL OR DISAPPROVAL OF CURB CUTS

PETITIONER _____

ADDRESS OF CURB CUT REQUEST _____

PUBLIC WORKS DEPARTMENT

Constance Kerns
(Signature)

☒

APPROVED

DISAPPROVED

TRAFFIC AND PARKING DEPARTMENT

Lauren Dr. Pustor
(Signature)

☒

APPROVED

DISAPPROVED

HISTORICAL COMMISSION

RECEIVED

OCT 28 3 34 PM '82

CAMBRIDGE
HISTORICAL
COMMISSION

(Signature)

APPROVED

DISAPPROVED

BUILDING
COMMUNITY DEVELOPMENT DEPARTMENT

(Signature)

R. Morgan

APPROVED

DISAPPROVED

NEIGHBORHOOD ASSOCIATION

(Signature)

APPROVED

DISAPPROVED

RECEIVED
OFFICE OF CITY CLERK

Cambridge, 9/24 1982

To the Honorable, the City Council Nov 17 9 57 AM '82

City of Cambridge:

CAMBRIDGE, MASS.

The undersigned respectfully pray that a driveway for commercial use may be constructed and agrees to deposit with the City Treasurer the sum of seventy five (\$75.00) dollars, subject to the following conditions, to wit: In case the amount so deposited is in excess of the cost of the driveway, the difference shall be refunded by the City Treasurer, but in case the cost of the driveway exceeds that deposit, said deposit shall be applied as a credit to the bill and the balance shall be paid to the City Treasurer within thirty days from the receipt of the bill.

Location of proposed driveway 1 MAIN ST Street
Driveway #1

Owner or Owners Name RIVER FRONT OFFICE PARK ASSOCIATES

Address 530 ATLANTIC AVE
BOSTON MA 02210

Telephone Number _____

*ok Bob Mc, informed of H/P provisions
no cash account S.K. or private Ranges*

12.
H-186
PETITION

of Riverfront Office Park
Associates

for Driveway at premises

No. 1 Main Street (driveway # 1)

19.

Location of driveway approved by

.....
Traffic Director

4 8 1

Neighborhood 4+1 notified 11/17/82
In City Council,

19.

December 6, 1982
**Referred to the Committee on Roads and
Bridges**

Attest:

12/6/82

[Signature]
City Clerk