



# City of Cambridge

Communications 13-27

## IN CITY COUNCIL

November 9, 1987

### ORDERED:

That the Commissioner of Public Works be authorized to construct driveways over sidewalks in front of estates upon the streets as hereinafter named, the expense thereof to be charged to the appropriation for Public Works Department, Paving (Edgestones and Sidewalks). The entire cost of material and labor furnished to be repaid to the City by the owners of the abutting estates.

|                        |                                   |
|------------------------|-----------------------------------|
| Robert DeVito          | 172 Charles Street                |
| John DeVito            | 34-36 Bristol Street              |
| James & Myrtle Hannon  | 21-23 Kelly Road                  |
| James & Judy Farina    | 99 Hampshire Street               |
| Irene Campbell         | 501 Green Street                  |
| George L. Thompson     | 4 Salem Street                    |
| 931 Associates         | 931 Mass. Avenue                  |
| Walter J. Grace, Jr.   | 25 Harrington Road                |
| Lillian Thibodeau      | 4 Arcadia Street                  |
| Norma Dunn             | 66-68 Porter Road                 |
| Thomas Costagliola     | 31 Market Street (DISCONTINUANCE) |
| Thomas Costagliola     | 31 Market Street                  |
| Ned Strong             | 26 Richard Avenue                 |
| Victoria Roemele       | 160 Upland Road                   |
| Boaman & Barbara Lloyd | 2 Mercer Circle (DISCONTINUANCE)  |

In City Council November 9, 1987.  
 Adopted by the affirmative vote of 9 members.  
 Attest:- Joseph E. Connarton, City Clerk.

A true copy;

ATTEST:-

*Joseph E. Connarton*  
 Joseph E. Connarton, City Clerk.



# City of Cambridge

Communications 13-27

IN CITY COUNCIL

November 9, 1987

ORDERED:

That the Commissioner of Public Works be authorized to construct driveways over sidewalks in front of estates upon the streets as hereinafter named, the expense thereof to be charged to the appropriation for Public Works Department, Paving (Edgestones and Sidewalks). The entire cost of material and labor furnished to be repaid to the City by the owners of the abutting estates.

|                         |                                   |
|-------------------------|-----------------------------------|
| Robert DeVito           | 172 Charles Street                |
| John DeVito             | 34-36 Bristol Street              |
| James & Myrtle Hannon   | 21-23 Kelly Road                  |
| James & Judy Farina     | 99 Hampshire Street               |
| Irene Campbell          | 501 Green Street                  |
| George L. Thompson      | 4 Salem Street                    |
| 931 Associates          | 931 Mass. Avenue                  |
| Walter J. Grace, Jr.    | 25 Harrington Road                |
| Lillian Thibodeau       | 4 Arcadia Street                  |
| Norma Dunn              | 66-68 Porter Road                 |
| Thomas Costagliola      | 31 Market Street (DISCONTINUANCE) |
| Thomas Costagliola      | 31 Market Street                  |
| Ned Strong              | 26 Richard Avenue                 |
| Victoria Roemele        | 160 Upland Road                   |
| Boarman & Barbara Lloyd | 2 Mercer Circle (DISCONTINUANCE)  |

In City Council November 9, 1987.

Adopted by the affirmative vote of 9 members.

Attest:- Joseph E. Connarton, City Clerk.

A true copy;

ATTEST:-

Joseph E. Connarton, City Clerk.

*Joseph E. Connarton*



# City of Cambridge

Communications 13-27

## IN CITY COUNCIL

November 9, 1987

### ORDERED:

That the Commissioner of Public Works be authorized to construct driveways over sidewalks in front of estates upon the streets as hereinafter named, the expense thereof to be charged to the appropriation for Public Works Department, Paving (Edgestones and Sidewalks). The entire cost of material and labor furnished to be repaid to the City by the owners of the abutting estates.

|                         |                                   |
|-------------------------|-----------------------------------|
| Robert DeVito           | 172 Charles Street                |
| John DeVito             | 34-36 Bristol Street              |
| James & Myrtle Hannon   | 21-23 Kelly Road                  |
| James & Judy Farina     | 99 Hampshire Street               |
| Irene Campbell          | 501 Green Street                  |
| George L. Thompson      | 4 Salem Street                    |
| 931 Associates          | 931 Mass. Avenue                  |
| Walter J. Grace, Jr.    | 25 Harrington Road                |
| Lillian Thibodeau       | 4 Arcadia Street                  |
| Norma Dunn              | 66-68 Porter Road                 |
| Thomas Costagliola      | 31 Market Street (DISCONTINUANCE) |
| Thomas Costagliola      | 31 Market Street                  |
| Ned Strong              | 26 Richard Avenue                 |
| Victoria Roemele        | 160 Upland Road                   |
| Boarman & Barbara Lloyd | 2 Mercer Circle (DISCONTINUANCE)  |

In City Council November 9, 1987.  
 Adopted by the affirmative vote of 9 members.  
 Attest:- Joseph E. Connarton, City Clerk.

A true copy;

ATTEST:-

*Joseph E. Connarton*  
 Joseph E. Connarton, City Clerk.



OFFICE OF  
THE CITY CLERK

# CITY OF CAMBRIDGE

CITY HALL CAMBRIDGE, MASSACHUSETTS 02139 • (617) 498-9017

October 26, 1987.

Dear Neighborhood Representative:

Please be advised that this office is in receipt of a petition from \_\_\_\_\_  
Robert DeVito \_\_\_\_\_ requesting a driveway at the premises number  
172 Charles Street \_\_\_\_\_.

The City Council has directed that all driveway petitions be submitted to the appropriate Neighborhood Associations where said curb cut would be made for their approval, prior to action by the City Council. Please indicate by return mail your approval or disapproval of said petition within ten days from the receipt of this letter. I have enclosed a self-addressed stamped envelope to facilitate your reply.

Your kind cooperation in this matter will be greatly appreciated by the members the City Council.

Sincerely yours,

Joseph E. Connorton

Name of Neighborhood Association: \_\_\_\_\_

I hereby \_\_\_\_\_ approve \_\_\_\_\_ disapprove said driveway petition.

Comments: \_\_\_\_\_


\_\_\_\_\_  
\_\_\_\_\_  
\_\_\_\_\_

Neighborhood 1

East Cambridge Planning Team  
c/o Dot Vetrano, President  
49 Gore Street  
Cambridge, MA 02141

East Cambridge Stabilization  
Committee  
Hugo Selenme  
89 Third Street  
Cambridge, MA 02141

Please see approved site  
plan.

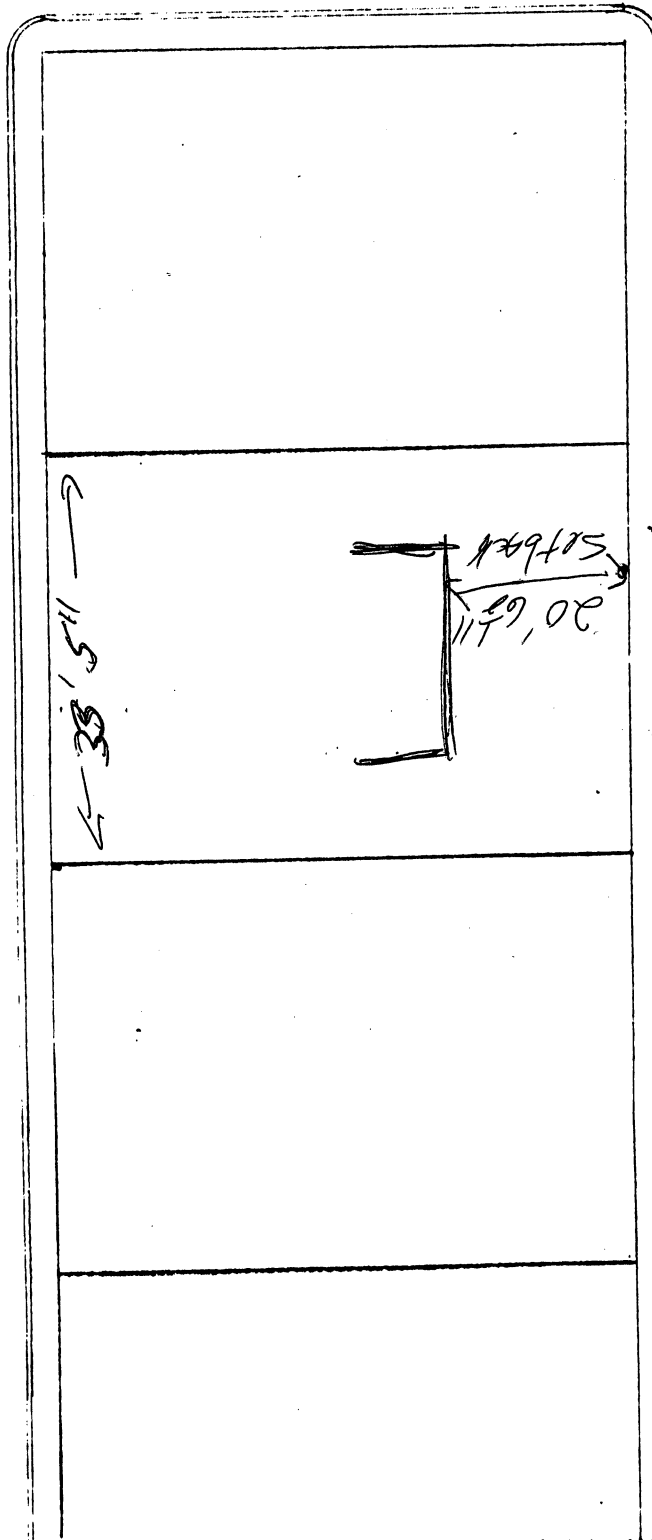

166 CHARLES STREET  
N/F  
DIBIASE, ROLLO &  
DOLORES F. DIBIASE

7'-6"  
MIN.

7'-6"  
MIN.

PROPOSED  
2-UNIT  
DWELLING

10'-0" x 34'-5"  
(2) FLOORS

HEIGHT < 35'-0"

164 CHARLES STREET  
N/F  
PEREIRA, MANUEL L. &  
GERMANA C. PEREIRA,  
JOSE M. PEREIRA & CIDALIA  
PEREIRA

(2) PARKING  
SPACES 8'-5" x 13'-0"  
EACH

1'-0" 1'-6" PVC  
Sewer  
8'-3"

CHARLES ST

6" W.G.

6" W.G.

GAS GATE

6" Sep  
water  
Shut off

20'-0" MAX.  
CURB CUT

Curb  
cut

S.M.H.  
8'-3"

D.M.H.

T.P. #29

T.P. #31

ELECTRICAL  
COVER



SITE PLAN

SCALE: 1" = 10'-0"

Note: if Sewer line in Street is higher than  
Drain line in ST. - put sewer connection  
on RT. side close to foundation wall.

if Drain line in street is higher than  
Sewer reverse & put ~~sewer~~ drain closest  
to foundation

APPROVAL OR DISAPPROVAL OF CURB CUTS

PETITIONER

Robert DeVito

ADDRESS OF CURB CUT REQUEST

172 Charles Street

PUBLIC WORKS DEPARTMENT

William Ryan

(SIGNATURE)

✓

APPROVED

DISAPPROVED

TRAFFIC AND PARKING DEPARTMENT

James M. Trusty

(SIGNATURE)

✓

APPROVED

DISAPPROVED

HISTORICAL COMMISSION

Charles M. Sullivan Jr

(SIGNATURE)

✓

APPROVED

DISAPPROVED

INSPECTIONAL SERVICES

MW

(SIGNATURE)

✓

APPROVED

DISAPPROVED

NEIGHBORHOOD ASSOCIATION

(SIGNATURE)

APPROVED

DISAPPROVED



Cambridge, RECEIVED BY 8/7 1987  
OFFICE OF CITY CLERK

To the Honorable, the City Council of the  
City of Cambridge:

1987 OCT -8 PM 2:32  
CAMBRIDGE MA.

The undersigned respectfully pray that a driveway for residential use may be constructed and agrees to deposit with the City Treasurer the sum of seventy five (\$75.00) dollars, subject to the following conditions, to wit: In case the amount so deposited is in excess of the cost of the driveway, the difference shall be refunded by the City Treasurer, but in case the cost of the driveway exceeds that deposit, said deposit shall be applied as a credit to the bill and the balance shall be paid to the City Treasurer within thirty days from the receipt of the bill.

Location of proposed driveway 172 Charles Street

Owner or Owners Name Robert A. DeVito

Address PO BOX 1219  
Allston, MA. 02134

Telephone Number 232-7591

O R  
K  
Heating

13.

H-184

**PETITION**

of Robert Devito

for Driveway at premises

No. 172 Charles St.

8/7 19. 87

Location of driveway approved by

.....  
Commissioner of Public Works

*Neighborhood notified 10/26/87  
copy within  
H 1*

In City Council, November 9 19. 87

Referred to the Committee on Roads and  
Bridges

Attest:

City Clerk

ORDER Adopted

9-0-0-0

11-9-87