



City of Cambridge

Communication # 17

IN CITY COUNCIL

October 19, 1992

ORDERED:

That, in accordance with the provisions of an ordinance relative to placing and maintaining signs, the Commissioner of Public Works be and hereby is authorized to grant a permit to Hong Kong Restaurant for the erection of an awning at the premises numbered 1236 Massachusetts Avenue, Cambridge, Massachusetts.

Provided that, before erecting the above named awning the petitioner shall obtain a permit from the Inspectional Services Department and file with the City Clerk a bond in the sum of Four Thousand (\$4,000.00) Dollars, conditioned to save harmless the City of Cambridge from all claims for damages arising from the installation, maintenance and use of said awning.

In City Council October 19, 1992.

Adopted by the affirmative vote of 9 members.


Attest:- D. Margaret Drury, City Clerk.

A true copy;

D. Margaret Drury

ATTEST:-

D. Margaret Drury
City Clerk

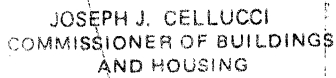

INSPECTIONAL SERVICES DEPARTMENT CITY HALL
CAMBRIDGE, MASSACHUSETTS 02139 (617) 498-9013

RECEIVED BY
OFFICE OF CITY CLERK
CITY HALL
498-9013
OCT -7 PM 1:39

SECRET

As owner or agent of Mr. & Mrs. Bartley's Burger, Cambridge, Massachusetts,
I do hereby declare my disapproval _____ approval X of the installment of:

Awnings over the windows: _____

Signed: X Ian C. Batty Date: 8/13/92

Reply is requested within seven (7) days of date of this letter.



JOSEPH J. CELLUCCI
COMMISSIONER OF BUILDINGS
AND HOUSING

CITY OF CAMBRIDGE

INSPECTIONAL SERVICES DEPARTMENT CITY HALL
CAMBRIDGE, MASSACHUSETTS 02139 (617) 498-9013

RECEIVED BY
OFFICE OF CITY CLERK

1992 OCT -7 PM 1:39

CAMBRIDGE MA.

To Whom It May Concern:

As owner or agent of Baker Robbins Ice Cream, Cambridge, Massachusetts,
I do hereby declare my disapproval _____ approval X of the installment of:

Canopy over the sidewalk entrance: Hong Kong Restaurant

Awnings over the windows: _____



Projecting sign: _____

of said property.

Signed: Stephen L. Chamber Date: 8/13/92
Address: 1230 Mass Ave Camb, MA 02138

Reply is requested within seven (7) days of date of this letter.

RECEIVED BY
OFFICE OF CITY CLERK
1992 OCT -7 PM 1:39
CAMBRIDGE MA.

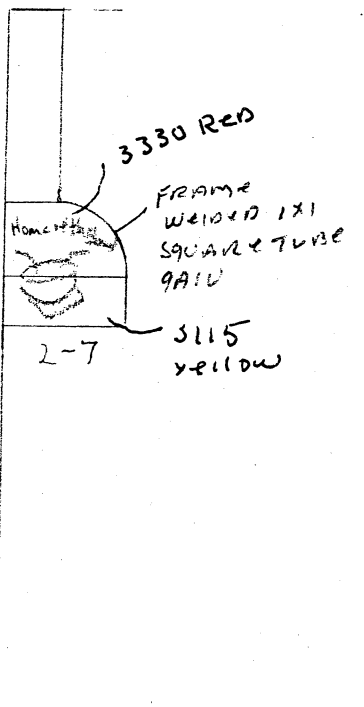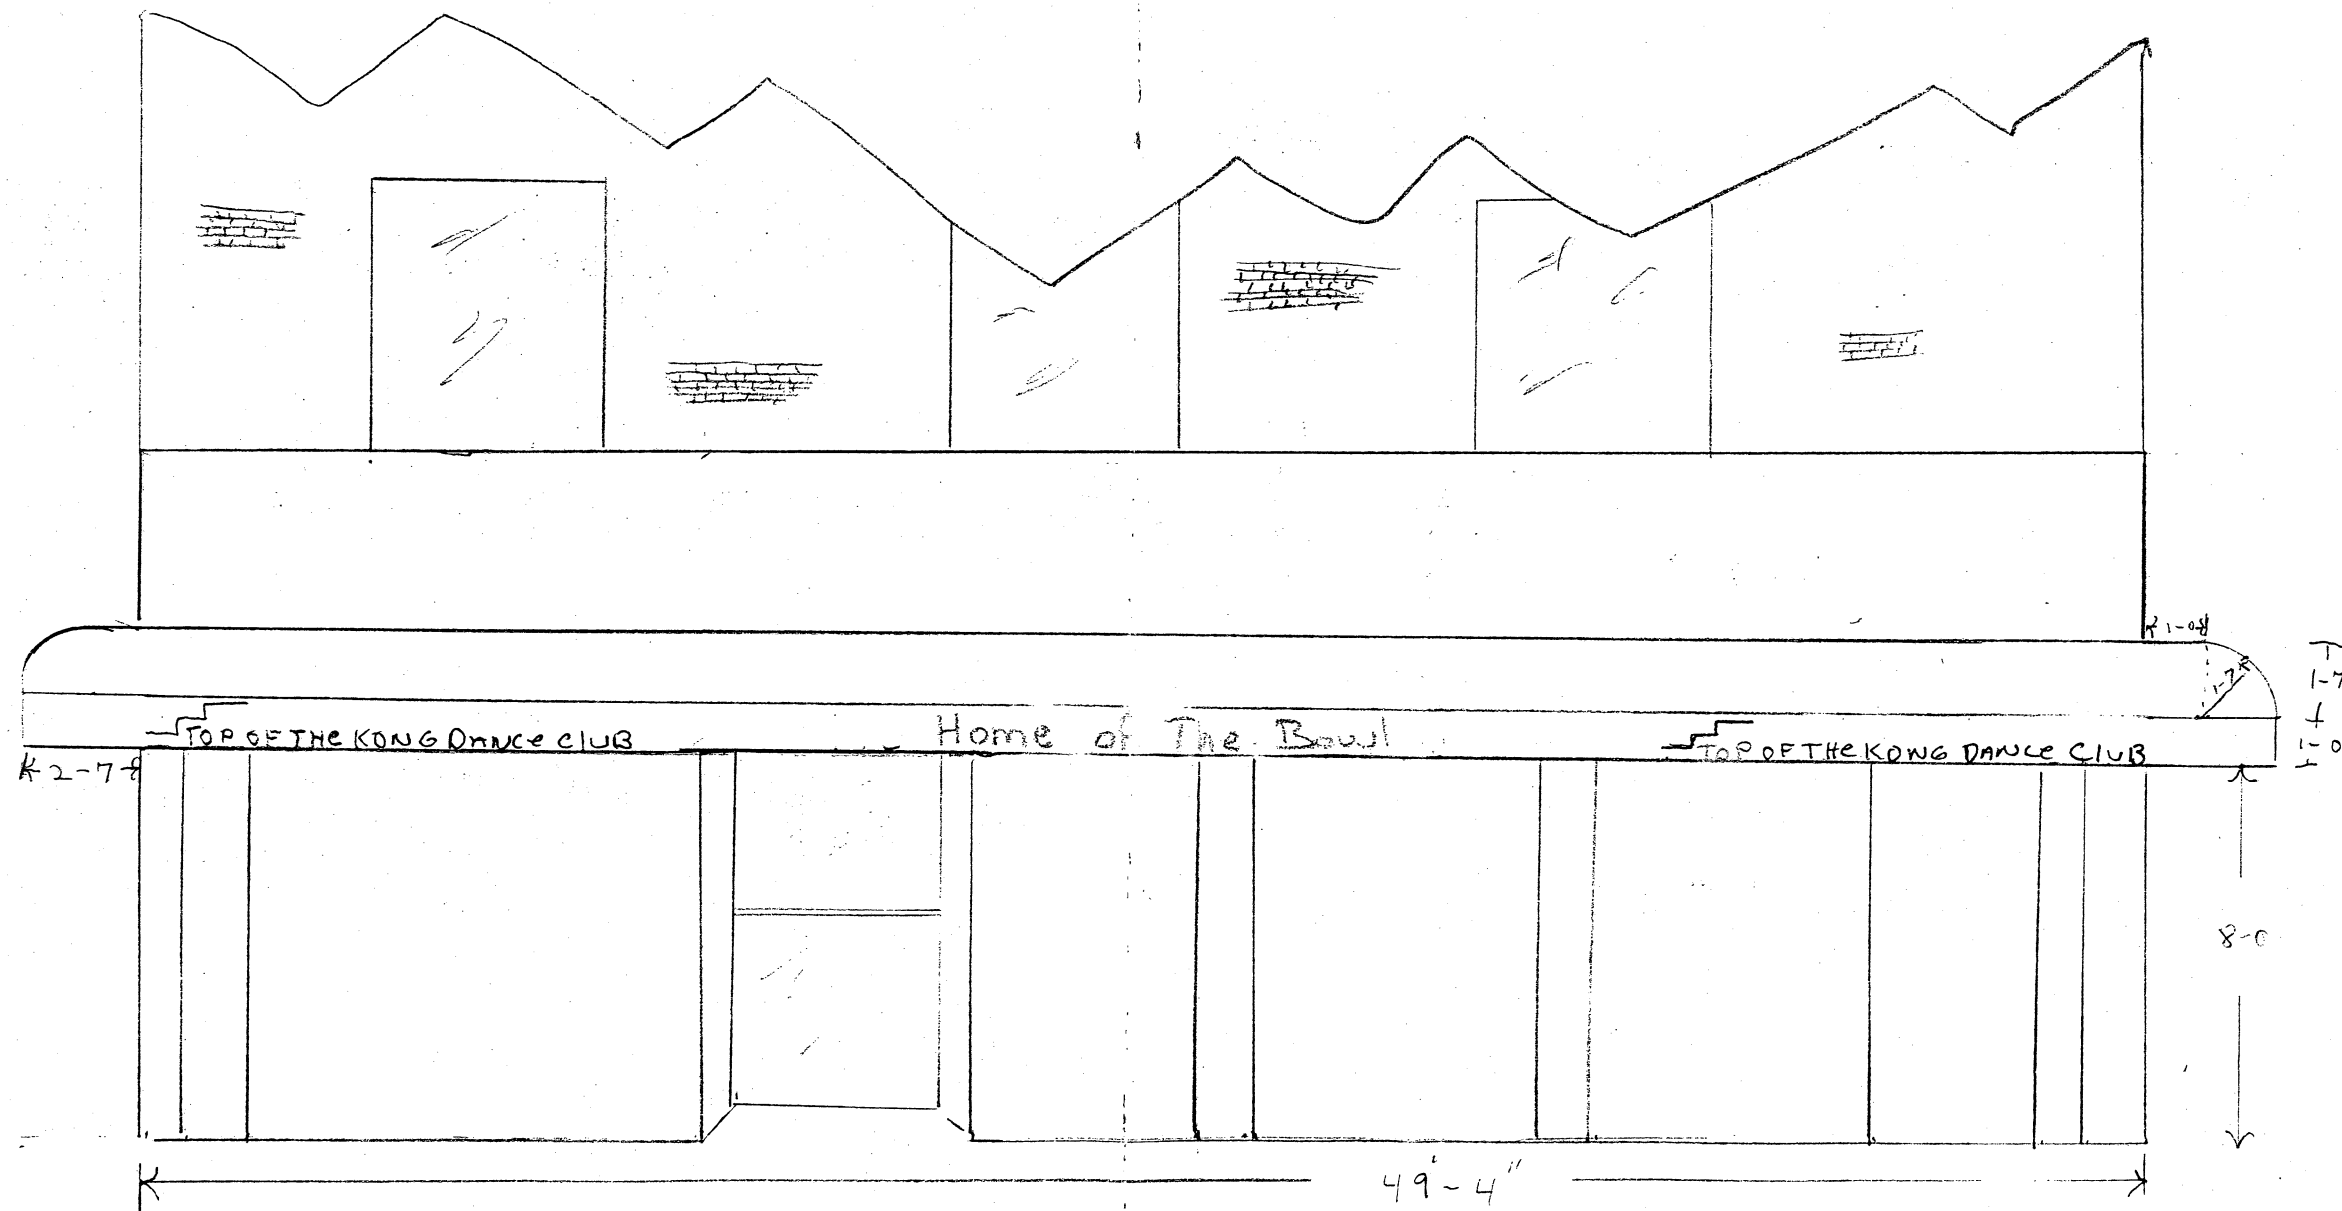

FRONT VIEW

SCALE 1/4" = 1'-0"

SIDE VIEW

Text may not exceed two (2) square feet
and no letter may exceed six (6) inches
in height for a sign to be exempt from sign regulations
Letter Barber 10/2/92.

RECEIVED BY
OFFICE OF CITY CLERK

To the Honorable, the City Council of the City of Cambridge:

1992 OCT -7 PM 1:39

PRIOR TO APPROVAL OF THE CITY COUNCIL, EACH PETITION MUST BE ACCOMPANIED BY A DRAWING OF PROPOSED SIGN, INDICATING DESIGN AND DIMENSIONS AND LOCATION ON PREMISES.

The undersigned respectfully prays that Hong Kong Restaurant be granted permit to erect a Awning of the following specifications in front of premises 1236 Mass Ave Cambridge

Type: Awning
(State whether Electric or otherwise and material used in construction)

Reading matter to go on sign: Top of the Kong Dance Club
Home of the Bowl

Size: 49' 4" x 2' x 7

Weight: 234.6 lbs.

How Erected: A: 2' 7" B: 8'
(A: Give exact distance sign is to extend from building over sidewalk.)
(B: Also exact distance from bottom of sign to sidewalk.)

Height Above Grade: Bottom _____ Top _____

Sen Lee (Sen Lee)
(Signature of Applicant)

438 Broadway Cambridge
(Address)

NOTICE - REGULATIONS

SECTION 1412.0 STATE BUILDING CODE

PROJECTING SIGNS

1. A projecting sign shall be constructed wholly of incombustible materials.
2. All signs must meet requirements of Zoning Ordinances and Building Code.

APPROVED: [Signature]
Building Inspector

10/7/92
Date

H-199

Consent Comm. # 17

PETITION

of Hong Kong Restaurant

for an awning

No. 1236 Mass. Ave.

 19

Order adapted

In City Council, Oct. 19 19 92

Referred to the Committee on

Attest:

City Clerk