



City of Cambridge

Applications and Petitions #11

IN CITY COUNCIL

July 26, 1999

ORDERED: That, in accordance with the provisions of an ordinance relative to placing and maintaining awnings, the Commissioner of Public Works be and hereby is authorized to grant a permit to **Vitamin Shoppe** to hang a non-illuminated awning at the premises numbered 28 John F. Kennedy Street.

Provided that, before erecting the above named sign the petitioner shall obtain a permit from the Inspectional Services Department and file with the City Clerk a bond in the sum of Five Thousand (\$ 5,000.00) Dollars, conditioned to save harmless the City of Cambridge from all claims for damages arising from the installation, maintenance and use of said sign and awning.

In City Council July 26, 1999

Adopted by the affirmative vote of nine members.

Attest:- D. Margaret Drury, City Clerk.

A true copy;

ATTEST:-

A handwritten signature in black ink that reads "D. Margaret Drury". The signature is written in a cursive style with a large, stylized "D" at the beginning.

D. Margaret Drury
City Clerk

Cambridge, June 29 19 99

To the Honorable, the City Council of the City of Cambridge:

PRIOR TO APPROVAL OF THE CITY COUNCIL, EACH PETITION MUST BE ACCOMPANIED BY A DRAWING OF PROPOSED SIGN, INDICATING DESIGN AND DIMENSIONS AND LOCATION ON PREMISES.

The undersigned respectfully prays that Vitamin Shoppe be granted permit to erect a ^{awning with a sign} ~~sign~~ of the following specifications in front of premises 28 John F Kennedy Road Street

Type: non illuminated, awning type sign
(State whether Electric or otherwise and material used in construction)

Reading matter to go on sign: "The Vitamin Shoppe"

Size: 42" high x 38'8" long

Weight: 300 lbs

How Erected: A: 24" B: 9'6"
(A: Give exact distance sign is to extend from building over sidewalk.)
(B: Also exact distance from bottom of sign to sidewalk.)

Height Above Grade: Bottom 12'6" Top _____

[Signature]
(Signature of Applicant)

130 de la Lomb, Boucherville
(Address)

[Signature]
JBK TJ4

NOTICE - REGULATIONS

SECTION 1412.0 STATE BUILDING CODE

PROJECTING SIGNS

1. A projecting sign shall be constructed wholly of incombustible materials.
2. All signs must meet requirements of Zoning Ordinances and Building Code.

APPROVED: [Signature]
Building Inspector

7/6/99
Date

PETITION

of _____

for _____

No. _____

_____ 19 ____

In City Council, _____ 19 ____

Referred to the Committee on

Attest:

City Clerk



CITY OF CAMBRIDGE

INSPECTIONAL SERVICES DEPARTMENT CITY HALL
CAMBRIDGE, MASSACHUSETTS 02139 (617) 498-9013

Robert R. Bersani

Commissioner

To Whom It May Concern:

As owner or agent of The Vitamin Shoppe, Cambridge, Massachusetts,
I do hereby declare my disapproval _____ approval _____ of the installment of:

Canopy over the sidewalk entrance: Yes

Awnings over the windows: 4'2" high x 28'8" long non-flammable

Projecting sign: 24" awning projector

of said property.

Signed: Sam DeLuca Date: June 30th /99

Address: 1370 A de Coubert, Cambridge, MA 02139

Reply is requested within seven (7) days of date of this letter.



CITY OF CAMBRIDGE

INSPECTIONAL SERVICES DEPARTMENT CITY HALL
CAMBRIDGE, MASSACHUSETTS 02139 (617) 498-9013

Robert R. Bersani
Commissioner

To Whom It May Concern:

As owner or agent of Vitamin Shoppe, Cambridge, Massachusetts;
I do hereby declare my disapproval _____ approval ✓ of the installment of:

Canopy over the sidewalk entrance: Yes
Awnings over the windows: 45" high x 38" x 100" long - non-flammable
Projecting sign: 24" awning projection
of said property.

Signed: [Signature] Date: June 30/99
Address: 1370A de la Colombe, Brookline, MA 02146

Reply is requested within seven (7) days of date of this letter.

07/13/99 TUE 08:13 FAX 604 860 1844
 07/13/99 16:48 9784788893
 07/13/99 17:11 9146554144

MILSTONE ASSOC
 ROCKWELL CO INC
 TGAESCHE
 ENSEIGNES ACCESS

--- TOM GARESCHE 2001
 PAGE 01
 PAGE 02
 10-017888888

CITY OF CAMBRIDGE "ADOTTERS"

PROFESSIONAL SERVICES DEPARTMENT CITY HALL
 CAMBRIDGE, MASSACHUSETTS 02139 (617) 488-0013

Robert E. Blum
 Director

20 John F Kennedy,

To Whom It May Concern:

I, Pat. Co.
 as owner of sign: 20 J.F.K. Street Cambridge, Massachusetts
 I do hereby declare my disapproval 0000-01 of the installation of:

Signage over the storefront: 42" high 28 1/2" long

Signage over the entrance: 24"

Protective sign: Red/White Signage
 of said property.

Signature: [Signature] Date: 7/12/99

Address: 20 J.F.K. Street
 DAVID BLUMSACK

Reply is requested within seven (7) days of date of this letter.

Please to be

REMOVED FROM CITY, OR NOT. THESE SIGNS, BEARING THE BUILDING CAN BE USED FOR THE PURPOSE UNTIL USED.

07/12/1999 10:29 517332759 1044
07/09/1999 12:54 517332759 1044
07/07/1999 1:11 517332759 1044

MILESTONE ASSOC

0001

PAGE 01
PAGE 02
P. 03



CITY OF CAMBRIDGE
INTERNATIONAL SERVICES DEPARTMENT CITY HALL
CAMBRIDGE, MASSACHUSETTS 02102 (617) 350-0010

"ADDITIONS"

Mayor R. Deane
Commissioner

20 John F Kennedy,

To: Office of City Engineer

An owner or agent of 10-28 JFK Street, Cambridge, Massachusetts
I do hereby declare my (circled) approval of the installation of:

Canopy over the sidewalk entrance: 42" high 28' 8" long

Awning over the entrance: 42"

Proposed sign: Real Estate Signs

of said property.

Signature: [Signature] Agent for Chambers Realty Trust Date: 7/9/99
Address: 10-28 JFK Street, Cambridge, MA 02142
209 Boylston Street
Property is required within seven (7) days of date of this letter.

NOTE:

WARNING: YOU MAY, OR MAY NOT, BE USING THE BUILDING CAN BE USED FOR THE PURPOSES OF THIS ACT.

07/22/1999 12:04 5146554144
07/12/1999 18:29 6173327332
07/07/1999 12:04 5146554144

ENSEIGNES ACCESS
MILESTONE ASSOC
ELAINCO FINANCIAL CORP
TRANSCO
ENSEIGNES ACCESS
18-017205288

PAGE 04
PAGE 01
PAGE 01
PAGE 02



CITY OF CAMBRIDGE "ADVERTISERS"
INSPECTIONAL SERVICES DEPARTMENT CITY HALL
CAMBRIDGE, MASSACHUSETTS 02139 (617) 850-0100

Robert A. Brown
Inspector

20 John F Kennedy,

To Whom It May Concern:

As owner or agent of 13-28 JFK Street, Cambridge, Massachusetts
I do hereby declare for record that I am the holder of the following:

Category over the of local services: 42" high 28" wide 10224
Building over the of local services: 42" high 28" wide 10224
Proposed sign: Real Estate

of said property. Almost for Charles
Signed: [Signature] Realty Trust, Inc. Date: 7/9/99
Address: 209 Boylston Street
Cambridge, MA 02142

Reply is requested within 30 days of date of this letter.

PLEASE PRINT
PLEASE PRINT OUT, AND DO NOT WRITE. BE SURE THE SIGNER CAN BE USED FOR THE PURPOSE INTENDED.

07/13/99 TUE 08:13 FAX 604 850 1844
07/09/1999 16:00 9784780093
07/07/1999 17:31 8106064144

MILESTONE ASSOC
INCORPORATED CO INC
ENSEIGNES ACCESS

--- TOM GARESCHE 2001
PAGE 01

PAGE 02
P 02

CITY OF CAMBRIDGE "ADDITIONS"
METROPOLITAN SERVICES DEPARTMENT CITY HALL
CAMBRIDGE, MASSACHUSETTS 02108 617 4980013

Mayor R. Menino
Commissioner

28 John F Kennedy,

To Whom It May Concern:

My name is

as owner of 28 J.F.K. Street

I do hereby declare my approval

approved

of the instrument of:

Conveyance of the 1/4th interest:

Acquiring over the interest:

Protective sign:

of said property.

Signed:

30 John F Kennedy St.
DAVID BLUMSACK

Date: 7/12/99

Reply is requested within seven (7) days of date of this letter.

FORM OF 04

PLEASE PRINT NAME, ADDRESS AND PHONE NUMBER OF THE PERSON TO WHOM THIS NOTICE IS TO BE DELIVERED.



FAX COVER SHEET

To: Gail Jones

Phone: 1-617-349-4257

Fax: 1-617-349-4269

Company: Cambridge City Hall, City Clerk Office


Date: July 22, 1999

Re: The Vitamin Shoppe, 28 John F Kennedy


MESSAGE:

Please find enclosed the signed abutters papers from the neighbours to Blinds To Go. Also I have enclosed the signed application from The Vitamin Shoppe, Mr. Larry Paul. Please call me if you need anything at 1-888-655-6866.

Thank you,

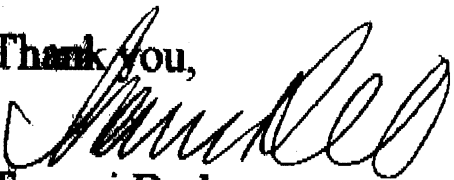

Tammi Derkson

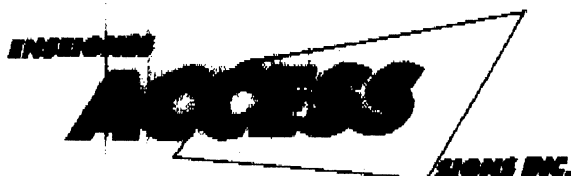

FAX COVER SHEET

To:Gail Jones

Phone:1-617-349-4257

Fax:1-617-349-4269

Company:Cambridge City Hall, City Clerk Office

Date:July 22, 1999

Re: The Vitamin Shoppe, 28 John F Kennedy

MESSAGE:

Please find enclosed the signed abutters papers from the neighbours to Blinds To Go. Also I have enclosed the signed application from The Vitamin Shoppe, Mr. Larry Paul. Please call me if you need anything at 1-888-655-6866.

Thank you,

Tammi Derkson

ENSEIGNES

ACCESS

SIGNS INC.

First sign application
mailed out
June 11, 1999
mc

June 30, 1999
City of Cambridge
Mr. Ranjit Singanayagam
Building Dept/ Inspectional Services
831 Massachusetts Avenue
Cambridge, MA 02139
Tel: 1-617-349-6100

Re: Bond Fee for Projection Awning, 28 John F Kennedy Road

Dear Mr. Ranjit:

Please find enclosed the bond application with the fee of \$ 300.00 dollars.

Please call me at 1-888-655-6866 once everything is approved.

Thank you,


Tammi Derkson

THIS DOCUMENT CONTAINS SECURITY FEATURES - SEE REVERSE

ACCESS SIGNS INC.
1370-A DE COULOMB
BOUCHERVILLE, QC J4B 7J4
1-888-655-6866

1256

June 30, 1999

PAY TO
THE ORDER OF

CITY OF CAMBRIDGE

DATE

U.S. FUNDS

LA SOMME DE
THE SUM OF 300 dollars 00 cts

\$ **300.00

NATIONAL BANK OF CANADA
2099, BOULEVARD FERNAND LAFONTAINE
LONGUEUIL (QUÉBEC) J4G 2J4

ACCESS SIGNS INC.

PER

PER

FOR Permit Vitamin Shoppe

⑈0001256⑈ ⑆02091⑈006⑆ 00⑈247⑈63⑈

Returned Check #1256
for \$300.00 July 7, 1999

me

OFFICE OF THE CITY CLERK
City Hall • Cambridge, Mass. 02139

1999 JUL -7 A 10:58

OFFICE OF THE CITY CLERK
CAMBRIDGE, MASSACHUSETTS

Access Signs
1370 A Decoulomb
Quebec [REDACTED]



RETURN TO SENDER RENOI A L'EXPÉDITEUR	
☐	Unclaimed Non réclamé
☐	No such address Adresse inexistante
☒	Address incomplete Adresse incomplète
☐	Moved, Address unknown Parti sans laisser d'adresse
☐	Attn: [REDACTED] Post Office Bureau inexistant
☐	Refused by addressee Refuse par le destinataire
☐	Deceased Décédé
☐	Unknown Inconnu

[REDACTED]

AFTER 16 YEARS
WE'VE LOST
OUR LEASE



EVERYTHING
MUST GO!!!


OUR LEASE
EVERYTHING
30-60%

OUR LEASE
EVERYTHING
30-60%
OFF

30

Charles

Vitamin Shoppe
28 J F Kennedy St
Cambridge,
MA

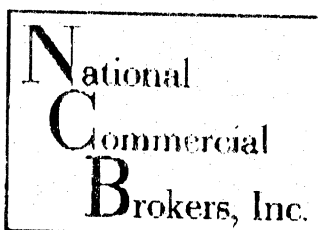

Commercial & Retail Real Estate

FACSIMILE TRANSMITTAL COVER SHEET

CONFIDENTIAL

Date: 6-4-99
 To: Tammi Deckson
 From: Ben Kaplan (617) 243-0330
 Re: Harvard Square


Cambridge Mass

Number of Pages: 2
 (Including this page)

Please call (617) 243-0330 if you have any questions.
 Our FAX # (617) 243-0550

MESSAGE: Sorry about the delay.

Thanks
1-617-243-0330

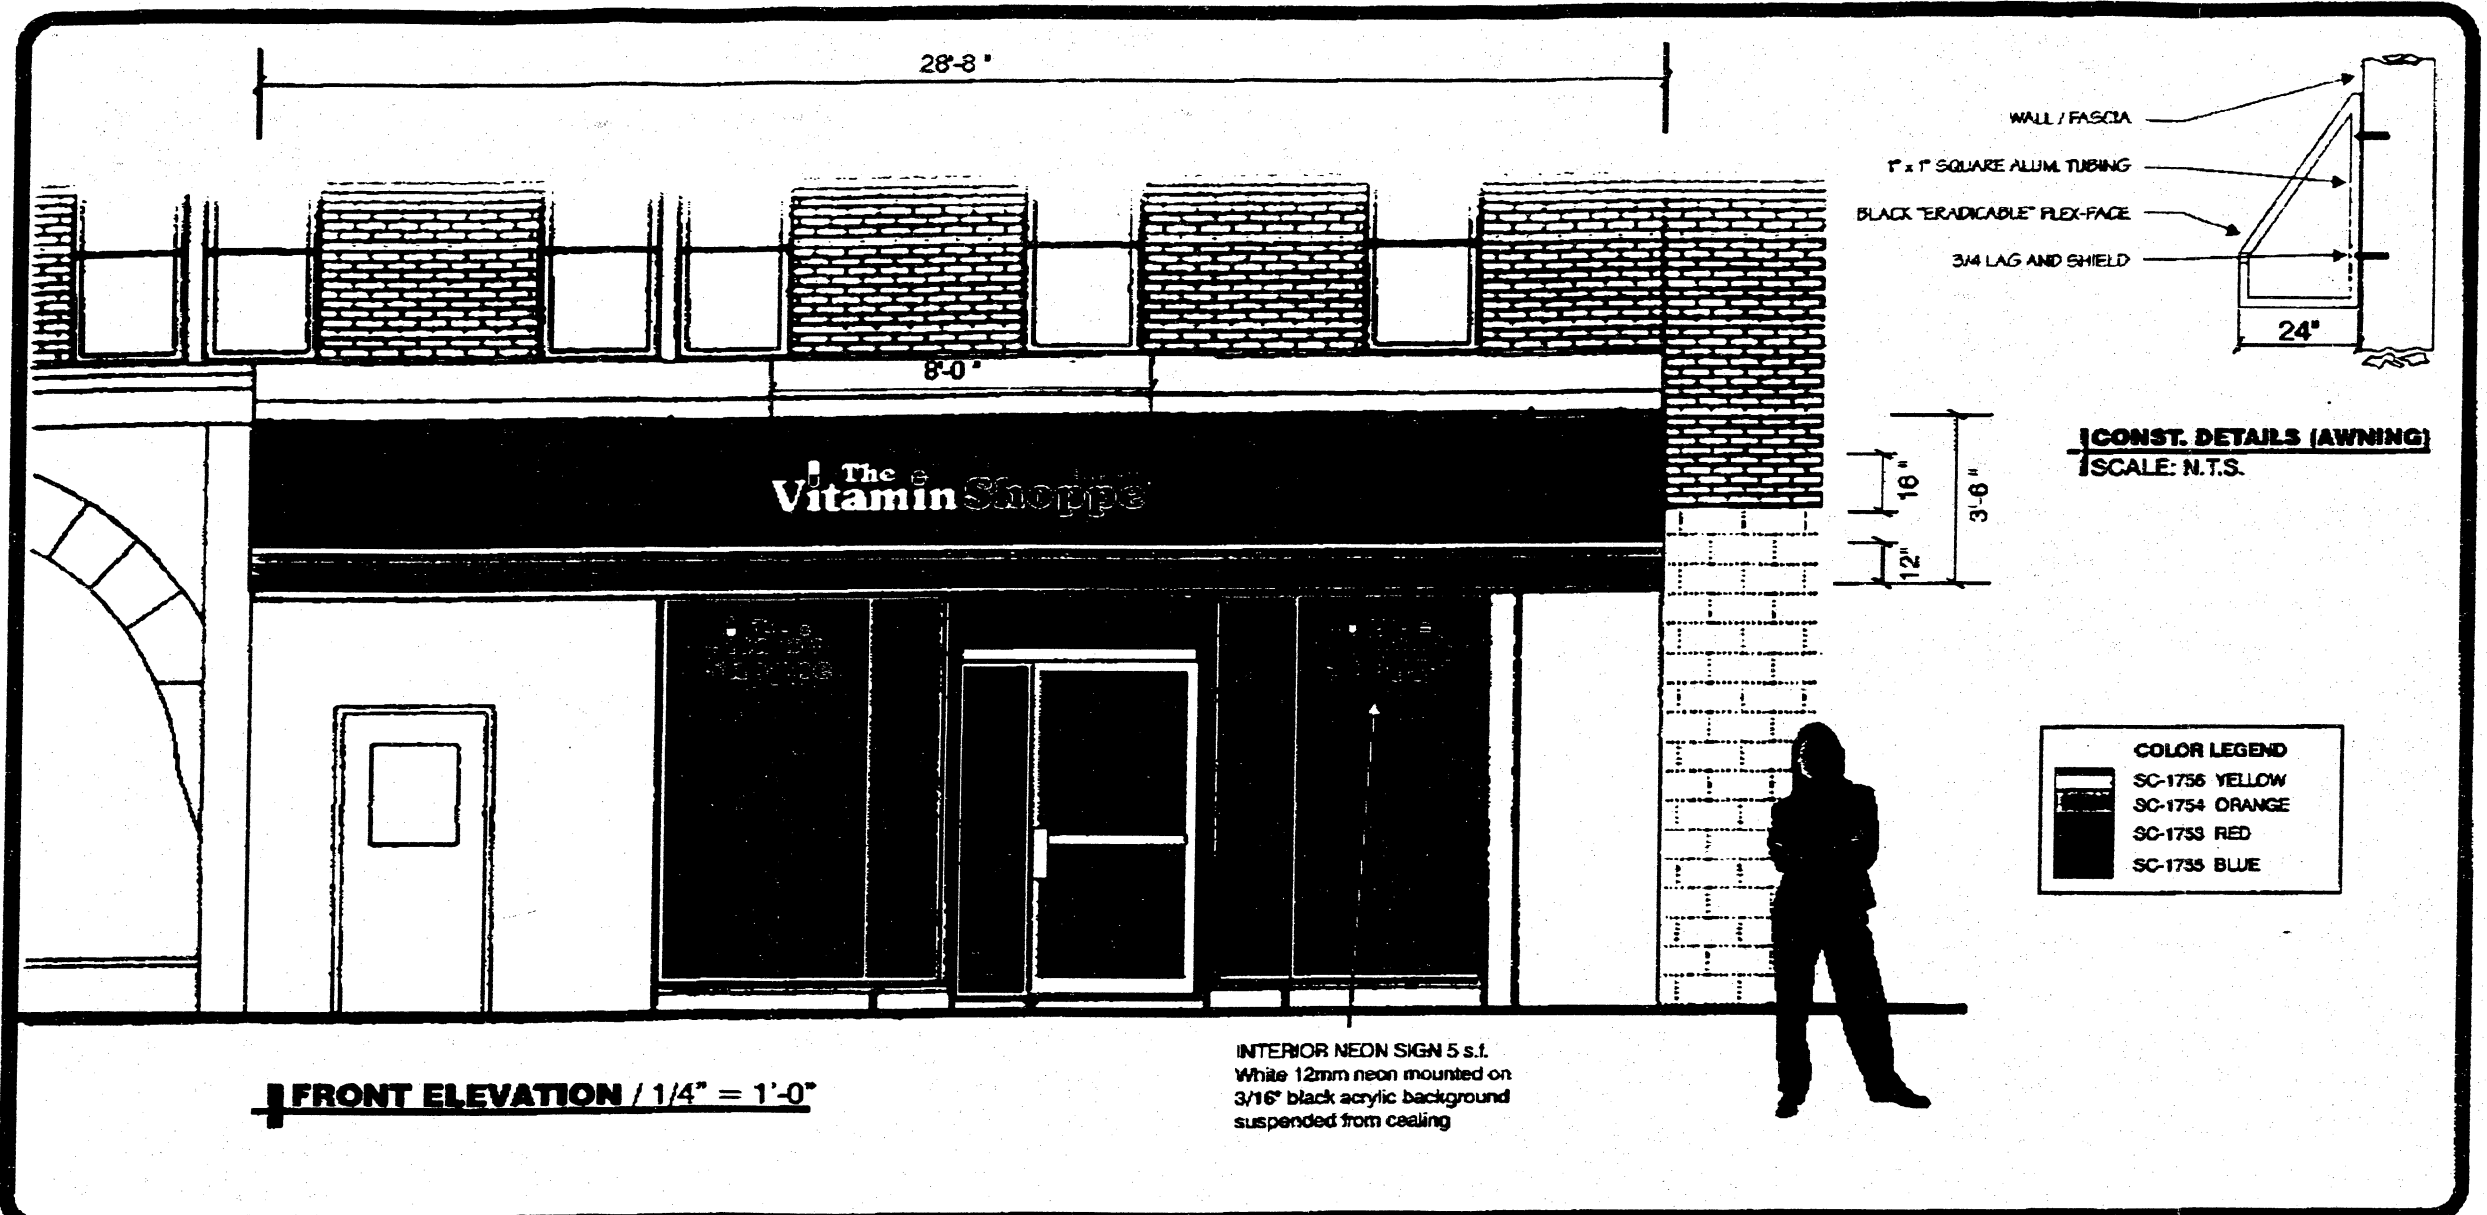






ACCESS
signs & more

1370-A, DE COULOMB,
BOUCHERVILLE, Qc
J4B 7J4

450-655-6866
1-888-655-6866
fax: 450-555-4144
www.accesssigns.com

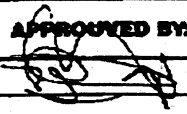REVISIONS	DATE	APPROVED BY:	DATE	Drawing: VS-PS-CAMBRIDGE-MA	CLIENT: THE VITAMIN SHOPPE
	5/14/99			DATE: 05-06-99	DRAW BY: ALAIN C.
				SCALE: AS SHOWN.	ACC. REP: TAMMI D.
				JOB DESCRIPTION: EXTERNALLY ILLUMINATED AWNING & INTERIOR NEON DISPLAY	

23

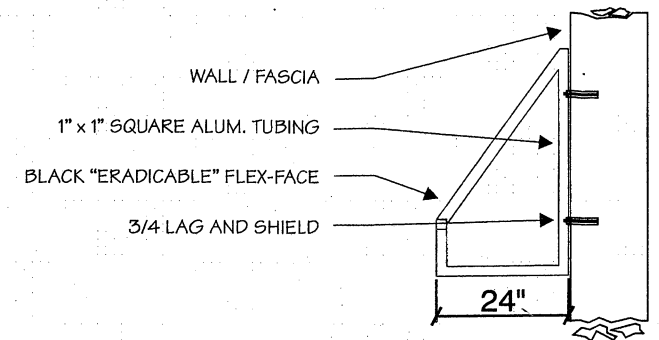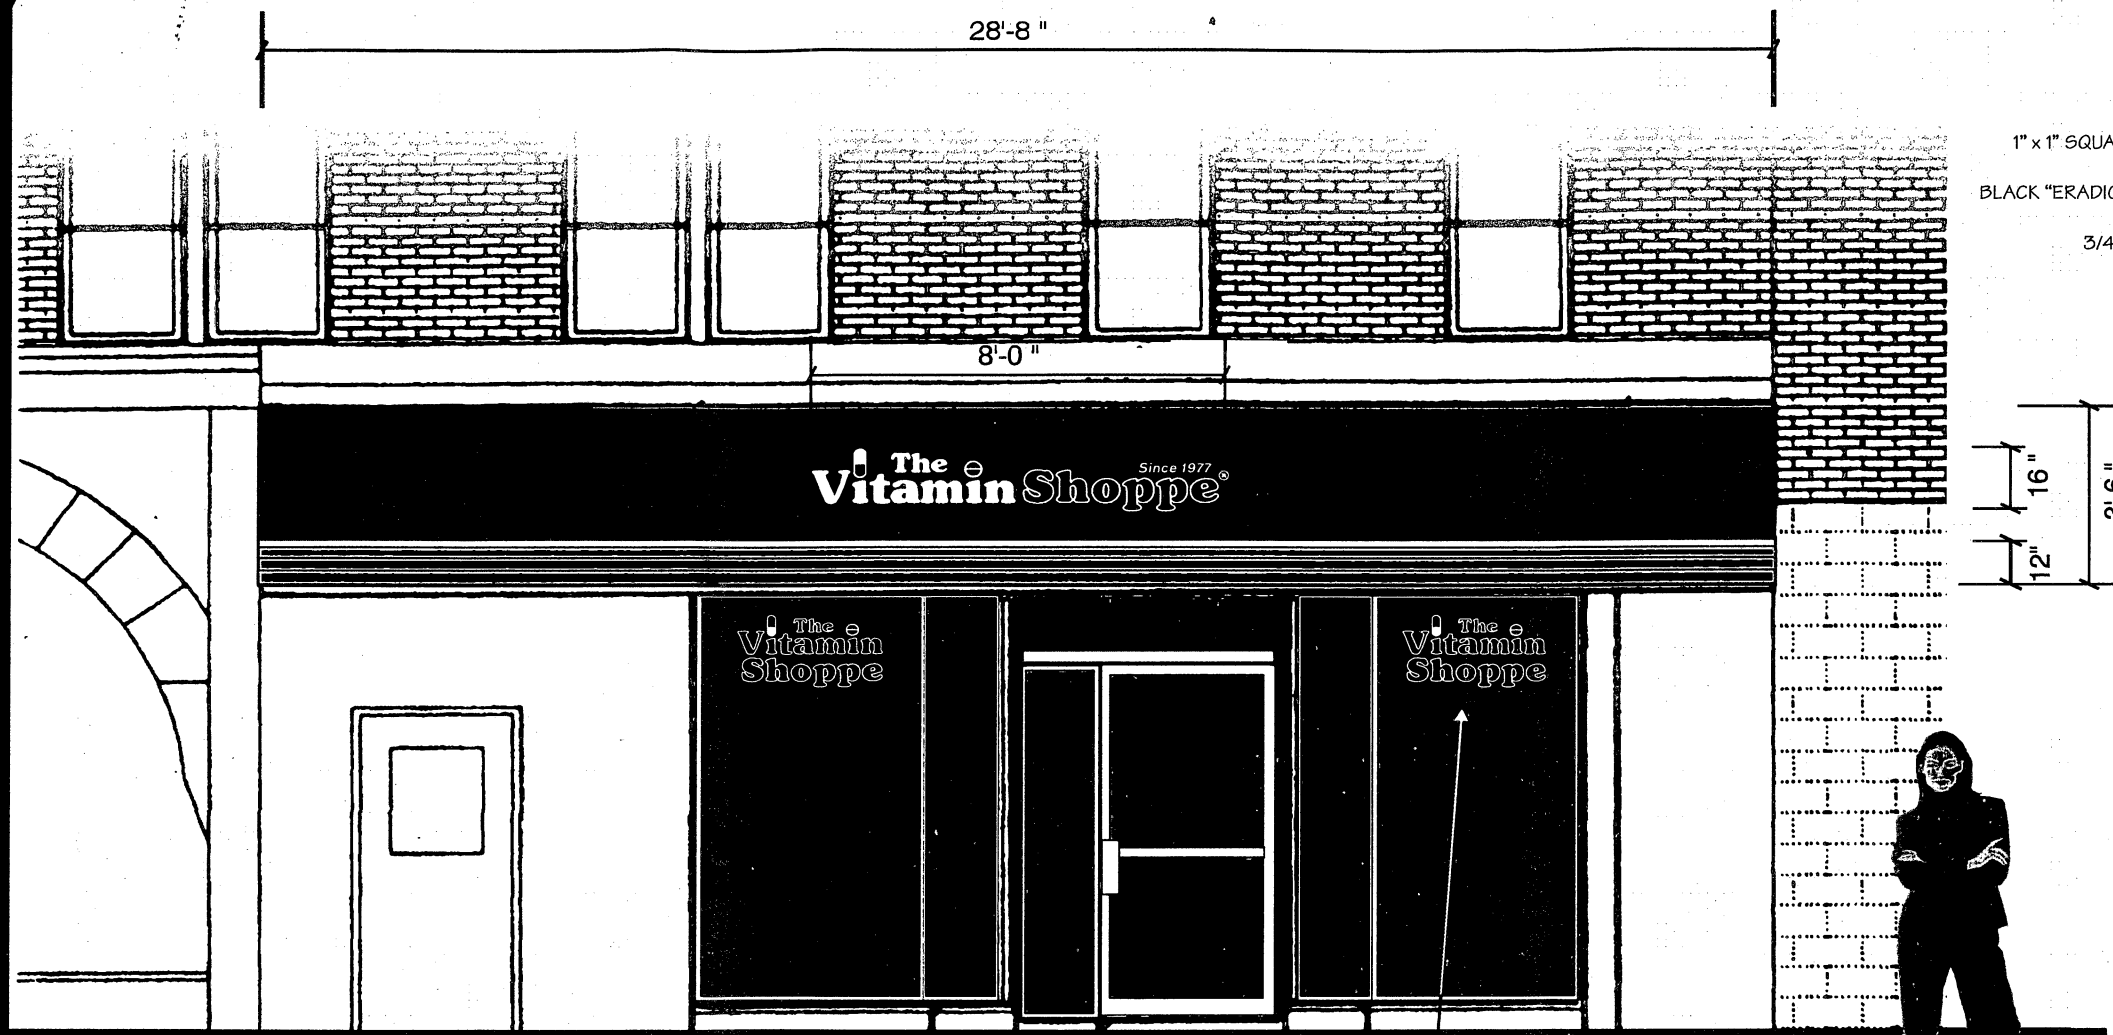

CONST. DETAILS (AWNING)
SCALE: N.T.S.

COLOR LEGEND	
	SC-1756 YELLOW
	SC-1754 ORANGE
	SC-1753 RED
	SC-1755 BLUE

FRONT ELEVATION / 1/4" = 1'-0"

INTERIOR NEON SIGN 5 s.f.
White 12mm neon mounted on
3/16" black acrylic background
suspended from ceiling





1370-A, DE COULOMB,
BOUCHERVILLE, Qc
J4B 7J4

450-655-6866
1-888-655-6866
fax: 450-655-4144

www.accesssigns.com

REVISIONS	DATE	APPROVED BY:	DATE	Drawing: VS-PS-CAMBRIDGE-MA		CLIENT: THE VITAMIN SHOPPE	
				DATE: 05-06-99	DRAW BY: ALAIN C.	SITE: 28 JOHN F. KENNEDY CAMBRIDGE, MA	
				SCALE: AS SHOWN.	ACC. REP: TAMMI D.	JOB DESCRIPTION: EXTERNALLY ILLUMINATED AWNING & INTERIOR NEON DISPLAY	

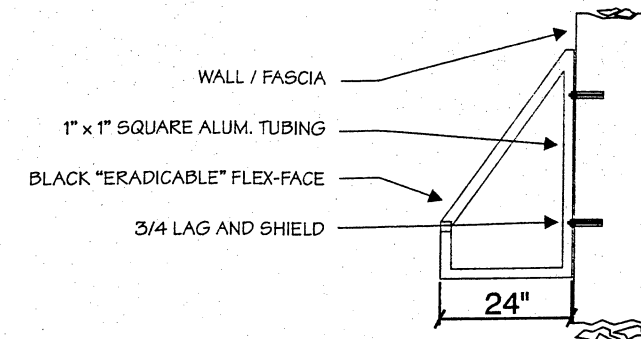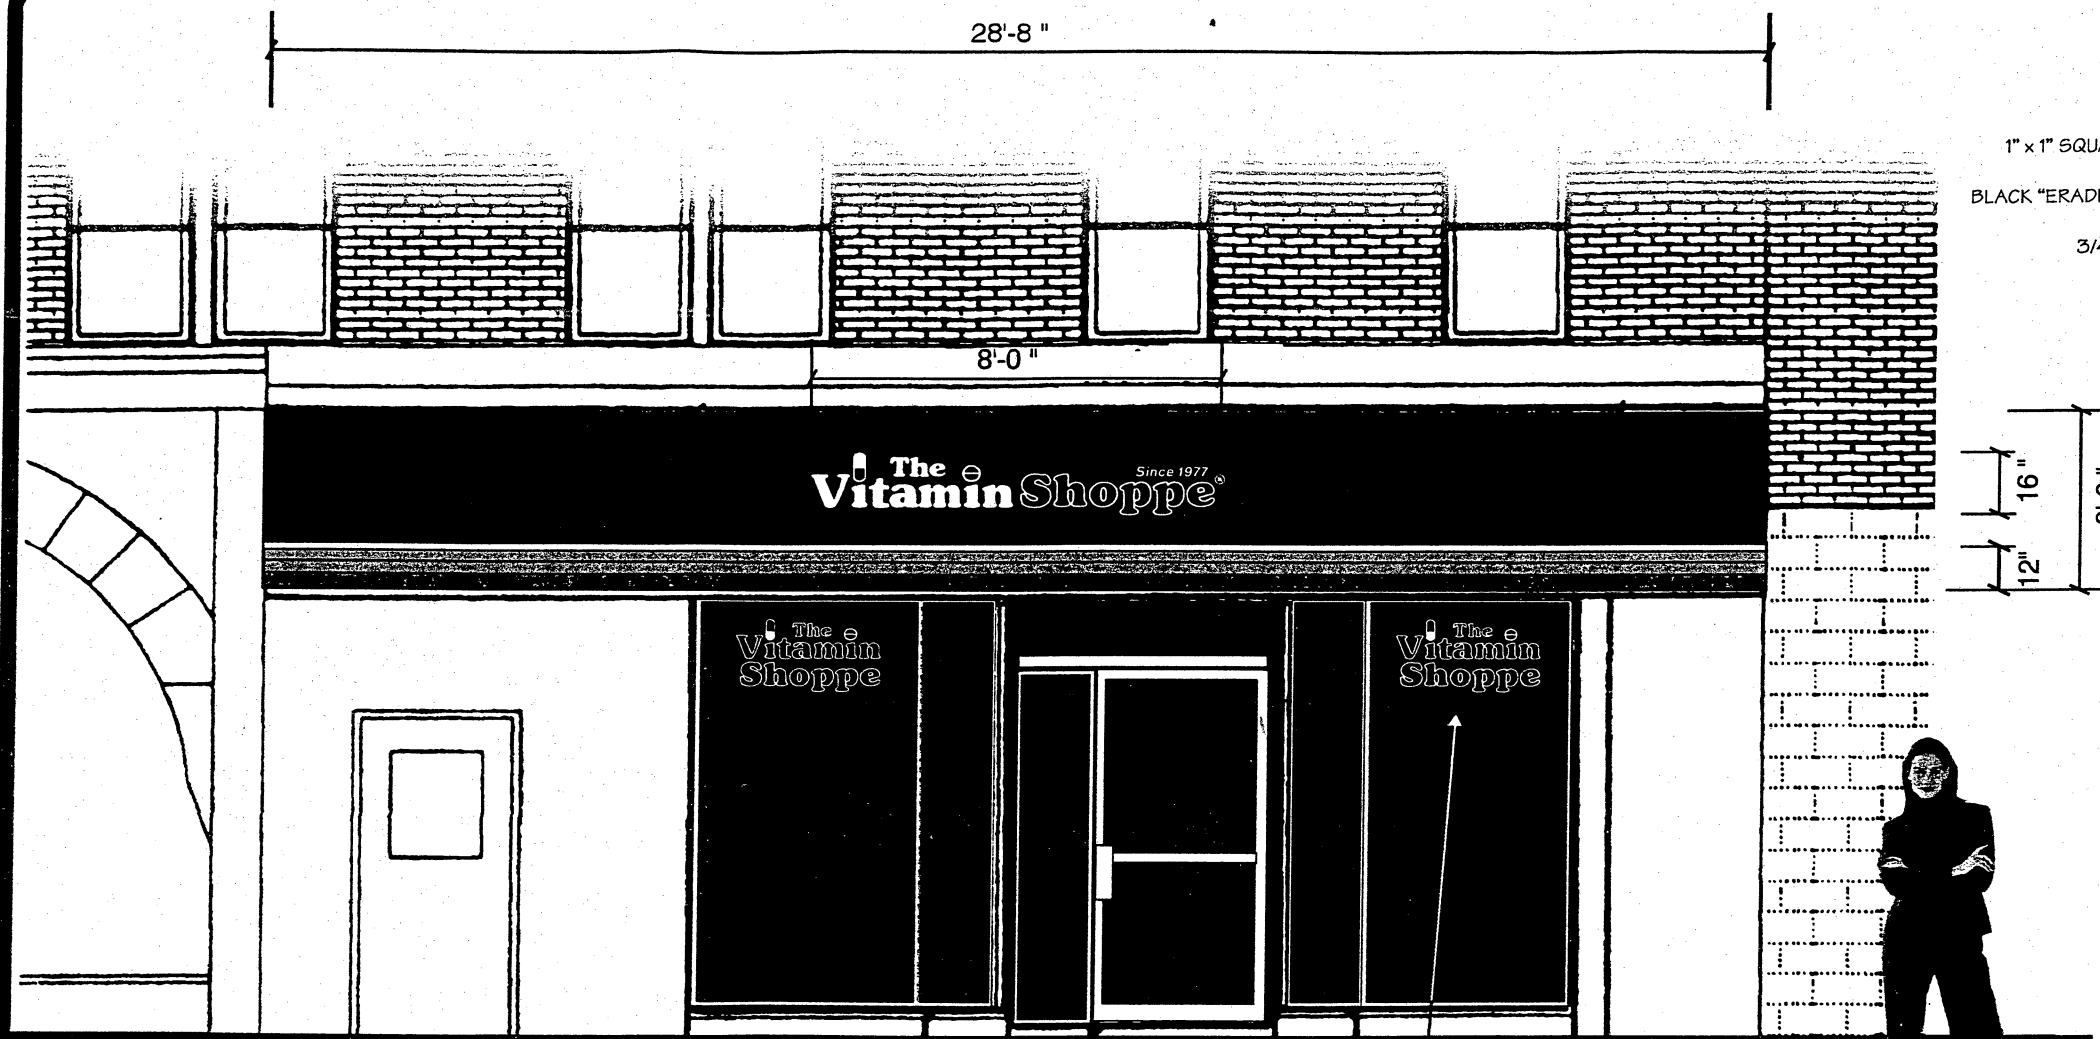

CONST. DETAILS (AWNING)
SCALE: N.T.S.

COLOR LEGEND	
	SC-1756 YELLOW
	SC-1754 ORANGE
	SC-1753 RED
	SC-1755 BLUE

FRONT ELEVATION / 1/4" = 1'-0"

INTERIOR NEON SIGN 5 s.f.
White 12mm neon mounted on
3/16" black acrylic background
suspended from ceiling



1370-A, DE COULOMB,
BOUCHERVILLE, Qc
J4B 7J4




450-655-6866

1-888-655-6866

fax: 450-655-4144

www.accessigns.com

REVISIONS	DATE	APPROVED BY:	DATE	Drawing: VS-PS-CAMBRIDGE-MA		CLIENT: THE VITAMIN SHOPPE
				DATE: 05-06-99	DRAW BY: ALAIN C.	SITE: 28 JOHN F. KENNEDY CAMBRIDGE, MA
				SCALE: AS SHOWN.	ACC. REP.: TAMMI D.	JOB DESCRIPTION: EXTERNALLY ILLUMINATED AWNING & INTERIOR NEON DISPLAY

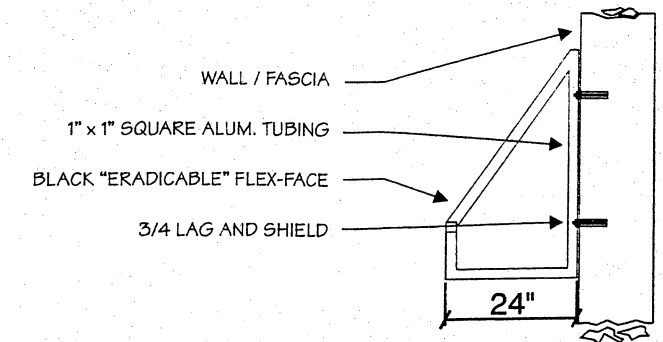

CONST. DETAILS (AWNING)
SCALE: N.T.S.

COLOR LEGEND	
	SC-1756 YELLOW
	SC-1754 ORANGE
	SC-1753 RED
	SC-1755 BLUE

FRONT ELEVATION / 1/4" = 1'-0"



1370-A, DE COULOMB,
BOUCHERVILLE, Qc
J4B 7J4



450-655-6866

1-888-655-6866

fax: 450-655-4144

www.accessigns.com

REVISIONS	DATE	APPROVED BY:	DATE	Drawing: VS-PS-CAMBRIDGE-MA		CLIENT: THE VITAMIN SHOPPE
				DATE: 05-06-99	DRAW BY: ALAIN C.	SITE: 28 JOHN F. KENNEDY CAMBRIDGE, MA
				SCALE: AS SHOWN.	ACC. REP.: TAMMI D.	JOB DESCRIPTION: EXTERNALLY ILLUMINATED AWNING & INTERIOR NEON DISPLAY

2/2

CITY OF CAMBRIDGE
COMMUNITY DEVELOPMENT DEPARTMENT

SCHLESINGER

City Manager for
Community Development

ELIZABETH EASTON

Deputy Director for
Community Development

SIGN CERTIFICATION FORM

COMMUNITY DEVELOPMENT DEPARTMENT

Applicant:

Address Signs

Pro A de laclomb, Brucherville

Quebec J4B 7T4

Signature

James Seale

Telephone:

1-888-655-1866

FAX:

1-450-655-4144

Location of Premises:

20 John F Kennedy Road

Zoning District:

BB

Overlay District:

Harvard Sq

Date Application Submitted:

Sketch of Sign Enclosed:

1

Yes

No

PLEASE NOTE: All signs must receive a permit from the Inspectional Services Department (ISD) before installation. Community Development Department (CDD) action does NOT constitute issuance of a permit or certification that all other code requirements have been met. Do not contract for the fabrication of a sign until all permits have been issued including approval from the City Council, if necessary (see below)!

Copies: ISD _____ City Clerk* ☒ CDD _____ Applicant _____City Clerk
1-617-744-4260

*Any sign or portion of a sign extending more than six (6) inches into the public sidewalk, must receive approval from the Cambridge City Council; a bond must be posted with the City Clerk. Forms for that approval are obtained at the Office of the City Clerk.

City Hall Annex
57 Indian Street
Cambridge MA 02139
617 349-4000
Fax 617 349-4000

Only if further approval is required from City Council for awning projecting over public way (sidewalk). In such case a bond must be

5 Year Limited Warranty

Cooley-Brite, First Face, First Face 4 in 1

Cooley Sign Systems, Inc. (CSSI) warrants to its customer, an electrical sign company engaged in fabricating and furnishing signs to various businesses, that Cooley-Brite, First Face, and First Face 4 in 1, when used as components for internally illuminated (90° vertical exposure application) displays will not fade excessively or undergo excessive color degradation or mildew staining to the extent that the sign face becomes ineffective for its intended advertising or identification purpose when viewed at a normal distance for a period of five (5) years. If the material does not perform under the above conditions, CSSI will supply to the sign company sufficient materials to produce a new duplicate face at the then current price and will grant an allowance equal to 1/60th of the original purchase price for each month remaining in the initial five year period of use.

If the sign face is properly installed and maintained, and within the first five (5) years from the date of purchase of materials, said face should be destroyed or severely damaged by a "blowout" (defined as a separation of a sign face from its cabinet due to wind pressure which does not affect the display cabinet or structure), and when such "blowout" is caused solely and completely by failure of CSSI sign face materials, and not in whole or part by improper workmanship, installation, materials nor bending or twisting of the display cabinet, attachment devices, or structure, nor to the vandalism or malicious mischief, hurricanes, tornadoes, gales or other acts of god, CSSI will furnish to the sign company sufficient materials to produce a new duplicate face "at then current price and will grant an allowance equal to 1/60th of the original purchase price for each month remaining in the initial five-year period of use."

Cooley Sign Systems, Inc. further warrants that approved pressure sensitive vinyl when applied to Cooley-Brite and/or First Face 4 in 1 will not peel off under normal weathering conditions for a period of five years. If the pressure sensitive vinyl should peel off under the above conditions, Cooley Sign Systems will supply new materials to restore the sign at the then current prices and will grant an allowance equal to 1/60th of the original purchase price for each month remaining in the initial five-year period of use.

The foregoing is not applicable to sign faces which have been damaged by chemicals, airborne particulate or dirt, bird droppings, or water run-off, nor to the sign faces damaged by willful neglect or negligent mishandling, nor to sign faces which excessively fade or discolor due to use of non-recommended decorating techniques.

CSSI's liability under the warranty is limited to replacement as stated herein and CSSI will have no liability for any indirect or consequential expenses or losses. No replacement will be made for any sign face which has been in use for more than the initial five-year period.

This warranty is given in lieu of all other warranties expressed or implied and constitutes CSSI's sole five (5) year warranty for Cooley-Brite, First Face and First Face 4 in 1 for sign usage.

COOLEY-BRITE FOR BACK LIT AWNINGS

Cooley Sign Systems, Inc. (CSSI) warrants to its customers that Cooley-Brite when used in a back lit awning application and when fabricated, installed and maintained according to instructions will not fade excessively or undergo excessive color degradation or mildew staining to the extent that the awning becomes ineffective for its intended advertising or identification purpose when viewed at a normal distance for a period of five (5) years. If the material does not perform under the above conditions, CSSI will supply to the awning company sufficient Cooley-Brite material to produce a new duplicate awning at the then current price and will grant an allowance equal to 1/60th of the original purchase price for each month remaining in the initial five year period of use.

Cooley Sign Systems, Inc. further warrants that approved pressure sensitive vinyl when applied to Cooley-Brite will not peel off under normal weathering conditions for a period of five years. If the pressure sensitive vinyl should peel off under the above conditions Cooley Sign Systems will supply new material to restore the awning at the then current prices and will grant an allowance equal to 1/60th of the original purchase price of each month remaining in the initial five year period of use.

The foregoing is not applicable to awnings which have been damaged by chemicals, airborne particulate or dirt, bird droppings, or water run-off, nor to awnings damaged by willful neglect or negligent mishandling, nor to awnings which excessively fade or discolor due to use of non-recommended decorating techniques.

CSSI's liability under the warranty is limited to replacement as stated herein and CSSI will have no liability for any indirect or consequential expenses or losses. No replacement will be made for any awning which has been in use for more than the initial five year period.

This warranty is given in lieu of all other warranties expressed or implied and constitutes CSSI's sole five (5) year warranty for Cooley-Brite when used for back lit awnings.

APPROVALS AND LISTINGS

Building code approvals are very important to the qualification of projects involving Cooley Sign Systems' products. This note will inform you of the approvals from Underwriters Laboratories (UL), Building Officials and Code Administrators International Inc. (BOCA), and the California State Fire Marshal for Cooley Sign System flexible face membrane products; First Face, First Face 4 in 1 and Cooley Brite. Copies of the proof that will often be required at local levels are available from Cooley Sign Systems Customer Service.

UNDERWRITERS LABORATORIES (UL):

The listing from UL indicates that First Face, First Face 4 in 1 and Cooley Brite are in compliance with section UYMR2 Component-Sign Accessories, commonly called UL 48. These products have also been tested and found in compliance with UL 94 which is a flammability evaluation for polymeric materials used in electrical equipment evaluations. UL 94 does not pertain to building materials.

CALIFORNIA STATE FIRE MARSHAL:

This listing refers to approval of Cooley Sign System Flexible Face membranes according to regulations from the California Administrative Code Title 19-Public Safety. This is an evaluation of the flame resistance characteristics of our fabric using Federal Test Method 191A-5903. When it is necessary for code application approval, Cooley Sign Systems Inc. can issue a certificate of flame resistance.

BUILDING OFFICIALS & CODE ADMINISTRATORS INTERNATIONAL (BOCA):

The BOCA Research and Evaluation Committee Research Report No.89-38 shows that Cooley Sign Systems Inc. membranes; First Face, First Face 4 in 1 and Cooley Brite have been evaluated for conformance with Code Section 2907.42, Sign Facings of the 1990 BOCA National Code. The membranes were found to be in compliance with this section. The BOCA code section cross references two other commonly used evaluations; NFIPA 701 and ASTM P568. Sometimes when local officials are not familiar with BOCA, they will be familiar with these tests.

ENSEIGNES

ACCESS

SIGNS INC.

July 22, 1999

City of Cambridge

Att: Ms. Gail Jones

795 Massachusetts Ave

Cambridge. MA 02139


Tel: 1-617-349-4257

Re: The Vitamin Shoppe, 28 John F Kennedy,

Dear Ms. Jones:

Please find enclosed the signed papers that you required in order to get us the approval by the City Clerks office to install our awning sign. Please call me at 1-888-655-6866, if you require any further information.

Thank you,

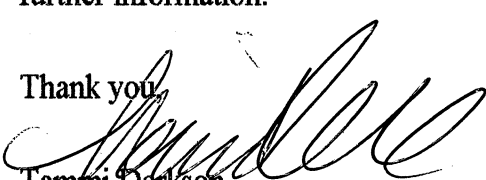
Tammi Derkson

Cambridge, June 29 1999

To the Honorable, the City Council of the City of Cambridge:

PRIOR TO APPROVAL OF THE CITY COUNCIL, EACH PETITION MUST BE ACCOMPANIED BY A DRAWING OF PROPOSED SIGN, INDICATING DESIGN AND DIMENSIONS AND LOCATION ON PREMISES.

The undersigned respectfully prays that Vitamin Shoppe be granted permit to erect sign of the following specifications in front of premises 29 John F Kennedy Blvd St Paul

Type: non-illuminated, aluminum type sign
(State whether Electric or otherwise and material type in construction)

Reading matter to go on sign: "The Vitamin Shoppe"

Size: 42" high x 28 1/2" long

Weight: 200 lbs

How Erected: A: 24" B: 40"
(If sign erect distance sign is to extend from building over sidewalk.)
(If sign erect distance from bottom of sign to sidewalk.)

Height Above Grade: Bottom 12' 6" Top 16' 6"
(Signature of Applicant)

RAY PAUL
AMN Shoppe

Eric de la Roche
543 TR
(Address)

NOTICE - REGULATIONS

SECTION 1412.0 STATE BUILDING CODE

PROJECTING SIGNS

1. A projecting sign shall be constructed wholly of incombustible materials.
2. All signs must meet requirements of Zoning Ordinances and Building Code.

APPROVED: [Signature]
Building Inspector

7/6/99
Date



Robert E. Berman
Commissioner

CITY OF CAMBRIDGE "ADVERTISERS"
INSPECTIONAL SERVICES DEPARTMENT CITY HALL
CAMBRIDGE, MASSACHUSETTS 02139 (617) 688-0012

28 John F Kennedy,

To Whom It May Concern

As owner or agent of 18-28 JFK Street, Cambridge, Massachusetts
I do hereby declare my disapproval ☒ approval ☐ of the installation of:

Canopy over the sidewalk entrance: 42" high x 28'8" long

Awning over the windows: 24"

Projecting sign: The Vitamin Shoppe

of said property. About for Champagne
Signed: Realty Trust

Address: 40 Elanco Financial Corp, 200 Boylston Street
Cheshut Hill, MA 02467

Reply is requested within seven (7) days of date of this letter.

Form 18-24

BEFORE YOU GO OUT, BE HEAVY. CHECK EXITS, BE SURE THE BUILDING CAN BE USED FOR THE PURPOSE INTENDED.

07/13/99 TUE 08:13 FAX 508 850 1844
 07/14/1999 16:40 9784708093
 07/07/1999 17:11 5146754144

MILESTONE ASSOC
 ROCKMONT CO INC
 TGAESCHI
 ENGINEER ACCESS
 18-6178094709

+++ TOM GARESCHI 001

PAGE 01
 PAGE 02



Robert E. Blum
 Commissioner

CITY OF CAMBRIDGE "ADDITIONS"

INSPECTIONAL SERVICES DEPARTMENT CITY HALL
 CAMBRIDGE, MASSACHUSETTS 02108 (617) 492-0013

28 John F Kennedy,

To Whom It May Concern

Mgt. Co.
 As owner of apt. at 30 JFK Street Cambridge, Massachusetts
 I do hereby declare my disapproval approve of the installation of:

Canopy over the sidewalk entrance: 42" high x 28' x 10' x 2"

Awnings over the windows: 94"

Projecting sign: The Vitamin Shoppe

of said property.

Signed: [Signature] Date: 7/12/99

Address: 30 John F. Kennedy St.

DAVID BLUMSACK

Reply is requested within seven (7) days of date of this letter.

Form 10-24

Before you say, "NO RIGHT" - CHECK BEFORE BEING THE BUILDING CAN BE USED FOR THE PURPOSE INTENDED.

108H
Appl. and Petitions for
City Council Action #11

An applications received
from the Vitamin Shoppe, requesting
permission to erect a non-illuminated
awning in front of the premises
numbered 28 J.F.K. Street.

In City Council July 26, 1999

ORDER ADOPTED