



CITY OF CAMBRIDGE

CITY HALL, CAMBRIDGE, MASSACHUSETTS 02139 • (617) 498-9017

OFFICE OF
THE CITY CLERK

October 24, 1984


Ms. Janet M. Blair
73 Hampshire Street
Cambridge, MA 02139

Dear Ms. Blair:

Please be advised that the City Council at its meeting of Monday, October 22nd, 1984 was in receipt of your petition for a driveway on the Bristol Street side of 73 Hampshire Street. The Council, at the aforementioned meeting, rejected the petition due to the petition being disapproved by the Inspectional Services Department with regard to parking setback.

If you have any questions or comments pursuant to this matter, we would suggest that you contact the department concerned. Thank you for your cooperation in this matter.


Very truly yours,

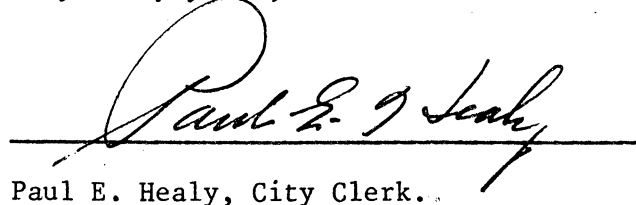

Paul E. Healy, City Clerk.

PEH/mh

cc: Doris Thompson, Engineering Dept.

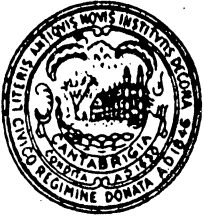

OFFICE OF
THE CITY CLERK

RECEIVED BY
OFFICE OF CITY CLERK
CITY OF CAMBRIDGE
OCT 19 12 04 AM '84
CITY HALL, CAMBRIDGE, MASSACHUSETTS 02139 • (617) 498-9017
CAMBRIDGE, MASS.

October 10, 1984

Dear Neighborhood Representative:

Please be advised that this office is in receipt of a petition from _____
Janet M. Blair _____ requesting a driveway at the premises
on the Bristol Street side of 73 Hampshire Street
_____.

The City Council has directed that all driveway petitions be submitted to the appropriate Neighborhood Associations where said curb-cut would be made for their approval, prior to action by the City Council. Please indicate by return mail your approval or disapproval of said petition within ten days from the receipt of this letter. I have enclosed a self-addressed stamped envelope to facilitate your reply.

Your kind cooperation in this matter will be greatly appreciated by the members of the City Council.

Very truly yours,

Paul E. Healy, City Clerk.

Name of Neighborhood Association: Wellington-Harrington Citizens Committee

I hereby XX approve _____ disapprove said driveway petition.

Comments: _____



CITY OF CAMBRIDGE

CITY HALL, CAMBRIDGE, MASSACHUSETTS 02139 • (617) 498-9017

OFFICE OF
THE CITY CLERK

October 10, 1984

Dear Neighborhood Representative:

Please be advised that this office is in receipt of a petition from _____
Janet M. Blair requesting a driveway at the premises
on the Bristol Street side of 73 Hampshire Street
_____.

The City Council has directed that all driveway petitions be submitted to the appropriate Neighborhood Associations where said curb cut would be made for their approval, prior to action by the City Council. Please indicate by return mail your approval or disapproval of said petition within ten days from the receipt of this letter. I have enclosed a self-addressed stamped envelope to facilitate your reply.

Your kind cooperation in this matter will be greatly appreciated by the members of the City Council.

Very truly yours,

Paul E. Healy, City Clerk.

Name of Neighborhood Association: _____

I hereby _____ approve _____ disapprove said driveway petition.


Comments: _____

Neighborhood #3

Wellington-Harrington Citizens Committee
320 Cambridge Street
Cambridge, MA 02141
Attn: James Bentubo

Geraldine Money, Chairperson
Harrington Neighborhood Council
15 Marney Street
Cambridge, MA 02141

BRISTOL ST.

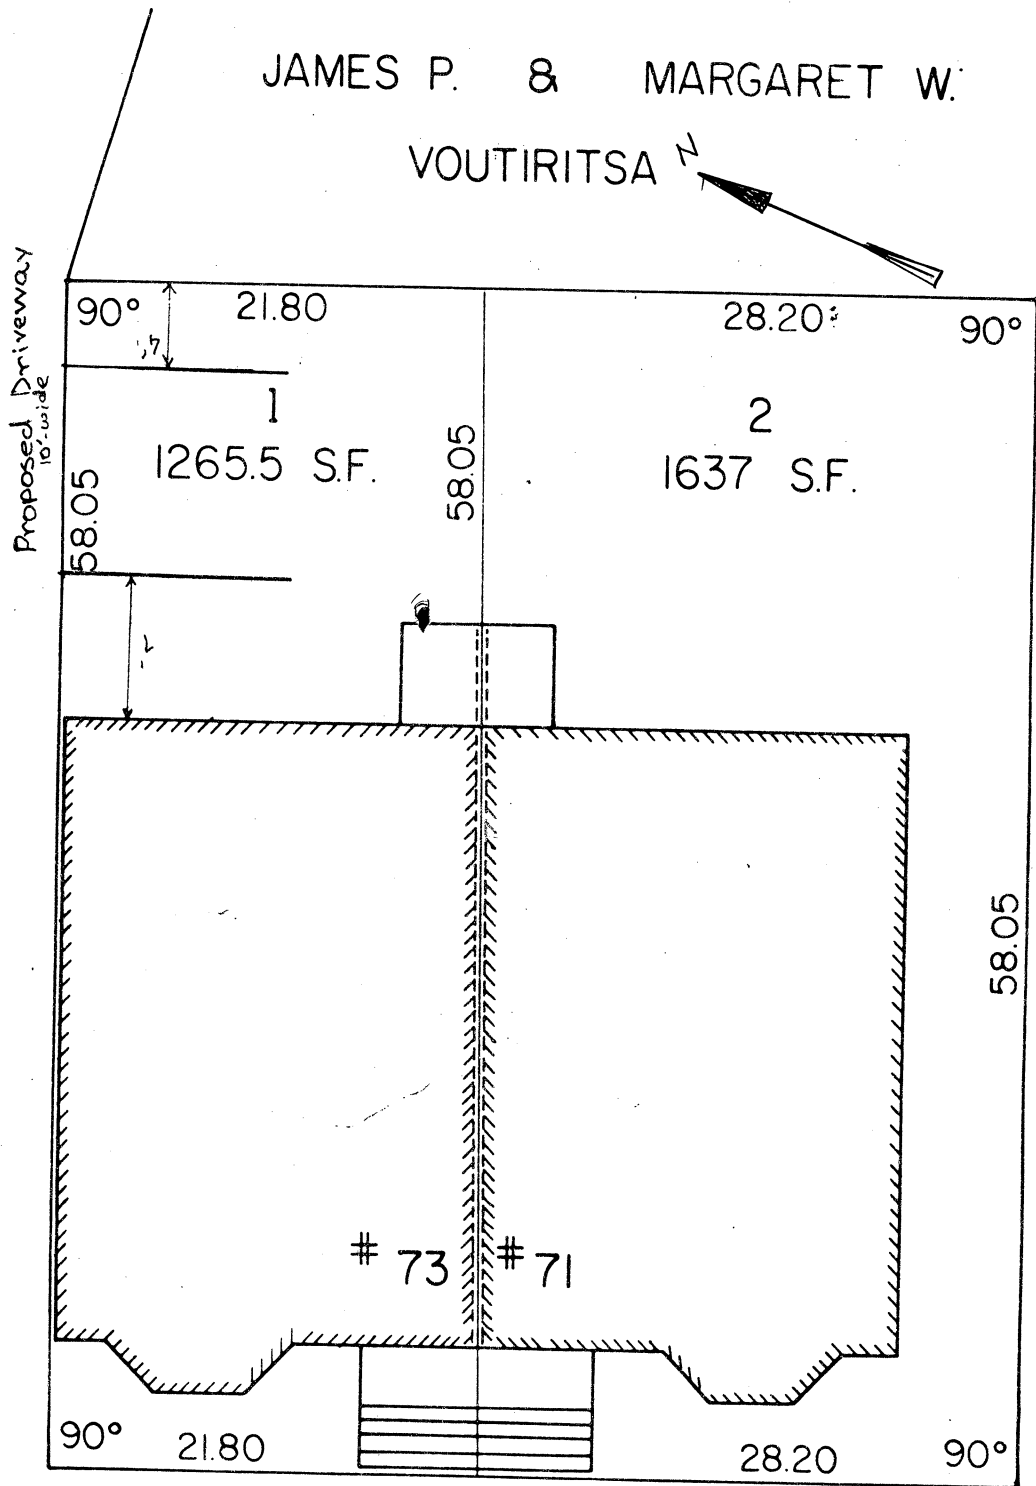

CAMBRIDGE REDEVELOPMENT AUTHORITY

HAMPSHIRE ST.

scale 1" = 10'

JANET M. BLAIR

APPROVAL OR DISAPPROVAL OF CURB CUTS

PETITIONER _____

ADDRESS OF CURB CUT REQUEST _____

PUBLIC WORKS DEPARTMENT

C. M. Kennedy
(Signature)

✓ APPROVED _____ DISAPPROVED

TRAFFIC AND PARKING DEPARTMENT

Kevin M. Preston
(Signature)

α APPROVED _____ DISAPPROVED

HISTORICAL COMMISSION

CHS
(Signature)

✓ APPROVED _____ DISAPPROVED

INSPECTIONAL SERVICES

(Signature)

APPROVED

R. Morgan

DISAPPROVED

Parking setback and open space violations zoning Ordinance

NEIGHBORHOOD ASSOCIATION

(Signature)

APPROVED

DISAPPROVED

CITY CLERK

RECEIVED BY
OFFICE OF CITY CLERK

Cambridge, 9 1 24 1 1984

To the Honorable, the City Council, the

City of Cambridge: CAMBRIDGE, MASS.

The undersigned respectfully pray that a driveway for residential use may be constructed and agrees to deposit with the City Treasurer the sum of seventy five (\$75.00) dollars, subject to the following conditions, to wit: In case the amount so deposited is in excess of the cost of the driveway, the difference shall be refunded by the City Treasurer, but in case the cost of the driveway exceeds that deposit, said deposit shall be applied as a credit to the bill and the balance shall be paid to the City Treasurer within thirty days from the receipt of the bill.

Location of proposed driveway Bristol St. Side
of 73 Hampshire St Street

Owner or Owners Name JANET M. BLAIR

Address 73 Hampshire St.

Cambridge, MA 02139

Telephone Number 354-8216

for Bob Mc

W-139

PETITION

of Janet M. Blair

for Driveway at premises

No. Bristol St. side of 73 Hampshire St.

October 1, 1984

Location of driveway approved by

Charles Henry
 Commissioner of Public Works

*Neighborhood 3 notified 10/10/84 w/h
 Petition notified of rejection
 #7 10/24/84 copy to Doris Thompson,
 Engineering.*

In City Council, October 22, 1984

Referred to the Committee on Roads and
 Bridges

Attest:

10/22/84 City Clerk

*PETITIONER to be
 NOTIFIED OF REJECTION*