



City of Cambridge

Consent Communication #27-33

IN CITY COUNCIL

April 28, 1997

ORDERED: That the Commissioner of Public Works be authorized to construct curb cuts over sidewalks in front of estates upon the streets as hereinafter named, the expense thereof to be charged to the appropriation for Public Works Department, Paving (Edgestones and Sidewalks). The entire cost of material and labor furnished to be repaid to the City by the owners of abutting estates.

Cambridge Housing Authority
Cambridge Housing Authority

Windsor Street (four curb cuts)
Washington Street (three curb cuts)

In City Council April 28, 1997

Adopted by the affirmative vote of nine members.

Attest:- D. Margaret Drury, City Clerk.

A true copy; *D. Margaret Drury*

ATTEST:-

D. Margaret Drury
City Clerk

32

#19970306

CITY OF CAMBRIDGE
INSPECTIONAL SERVICES
APPLICATION FOR DRIVEWAY CUTS AND OPENINGS

'97 FEB 28 AM 10 26

CITY OF CAMBRIDGE

97 APR 24 11 1:40

CAMBRIDGE, MA.



INSTRUCTIONS:

In order to obtain permission for a driveway cut or opening you must first get approval from the Department of Inspectional Services on the zoning requirements for off-street parking, including the cooperation of your immediate abuttors.

To receive a review from Inspectional Services you must fill out Part I of the application. Be sure to draw your plot plan on Drawing 1, choosing the lot that represents your lot's position, i.e. corner or interior. You must also include a sketch of the proposed driveway, including dimensions, on Drawing 2. You may then calculate the cost of the driveway by using the formula based on your choice of surfaces. You must also include a signed abuttor sheet for each of your abuttors: back yard, one on either side and the abuttor directly across the street.

Once you have gathered this information on the application, it should be submitted to:

**Zoning Officer
Inspectional Services
831 Massachusetts Avenue
Cambridge, MA 02139**

If the application is approved by Inspectional Services, it will then be sent on to Traffic and Parking, the Historical Commission and the Department of Public Works. If approved by Public Works, the application and backup will be sent to the City Council for their approval. Once the City Council approves, the driveway curb cut can be installed. However, the full cost of the cut must be paid to Public Works before the work will start.

If, however, Inspectional Services denies your application you may then appeal to the Zoning Board of Appeals.

DATE: 2 /12/ 97


PART I:

Address of proposed curb cut or off-street parking facility: <u>WASHINGTON ST.</u>	
Frontage: <u>880'</u>	Block and Lot: _____
Setback (distance from building to sidewalk): <u>11' AT THE CLOSEST POINT</u>	
Distance from proposed driveway to surrounding structures and property line: <u>40' TO NEAREST STRUCTURE</u>	
Dimensions of proposed driveway: <u>15' W x 7' D</u>	
Location of any trees, sign posts, fire hydrants, utility poles, etc., in direct vicinity of proposed driveway: <u>ON ATTACHED DRAWING</u>	

- ☒ Plot plan is included LAYOUT PLAN IS ATTACHED
- ☒ Sketch of driveway with cost estimate is included
- ☒ All abuttor's forms are included

DRAWING 1:


PLEASE INDICATE LOCATION OF HOUSE AND DRIVEWAY.
BE SURE TO GIVE DIMENSIONS OF LOT.

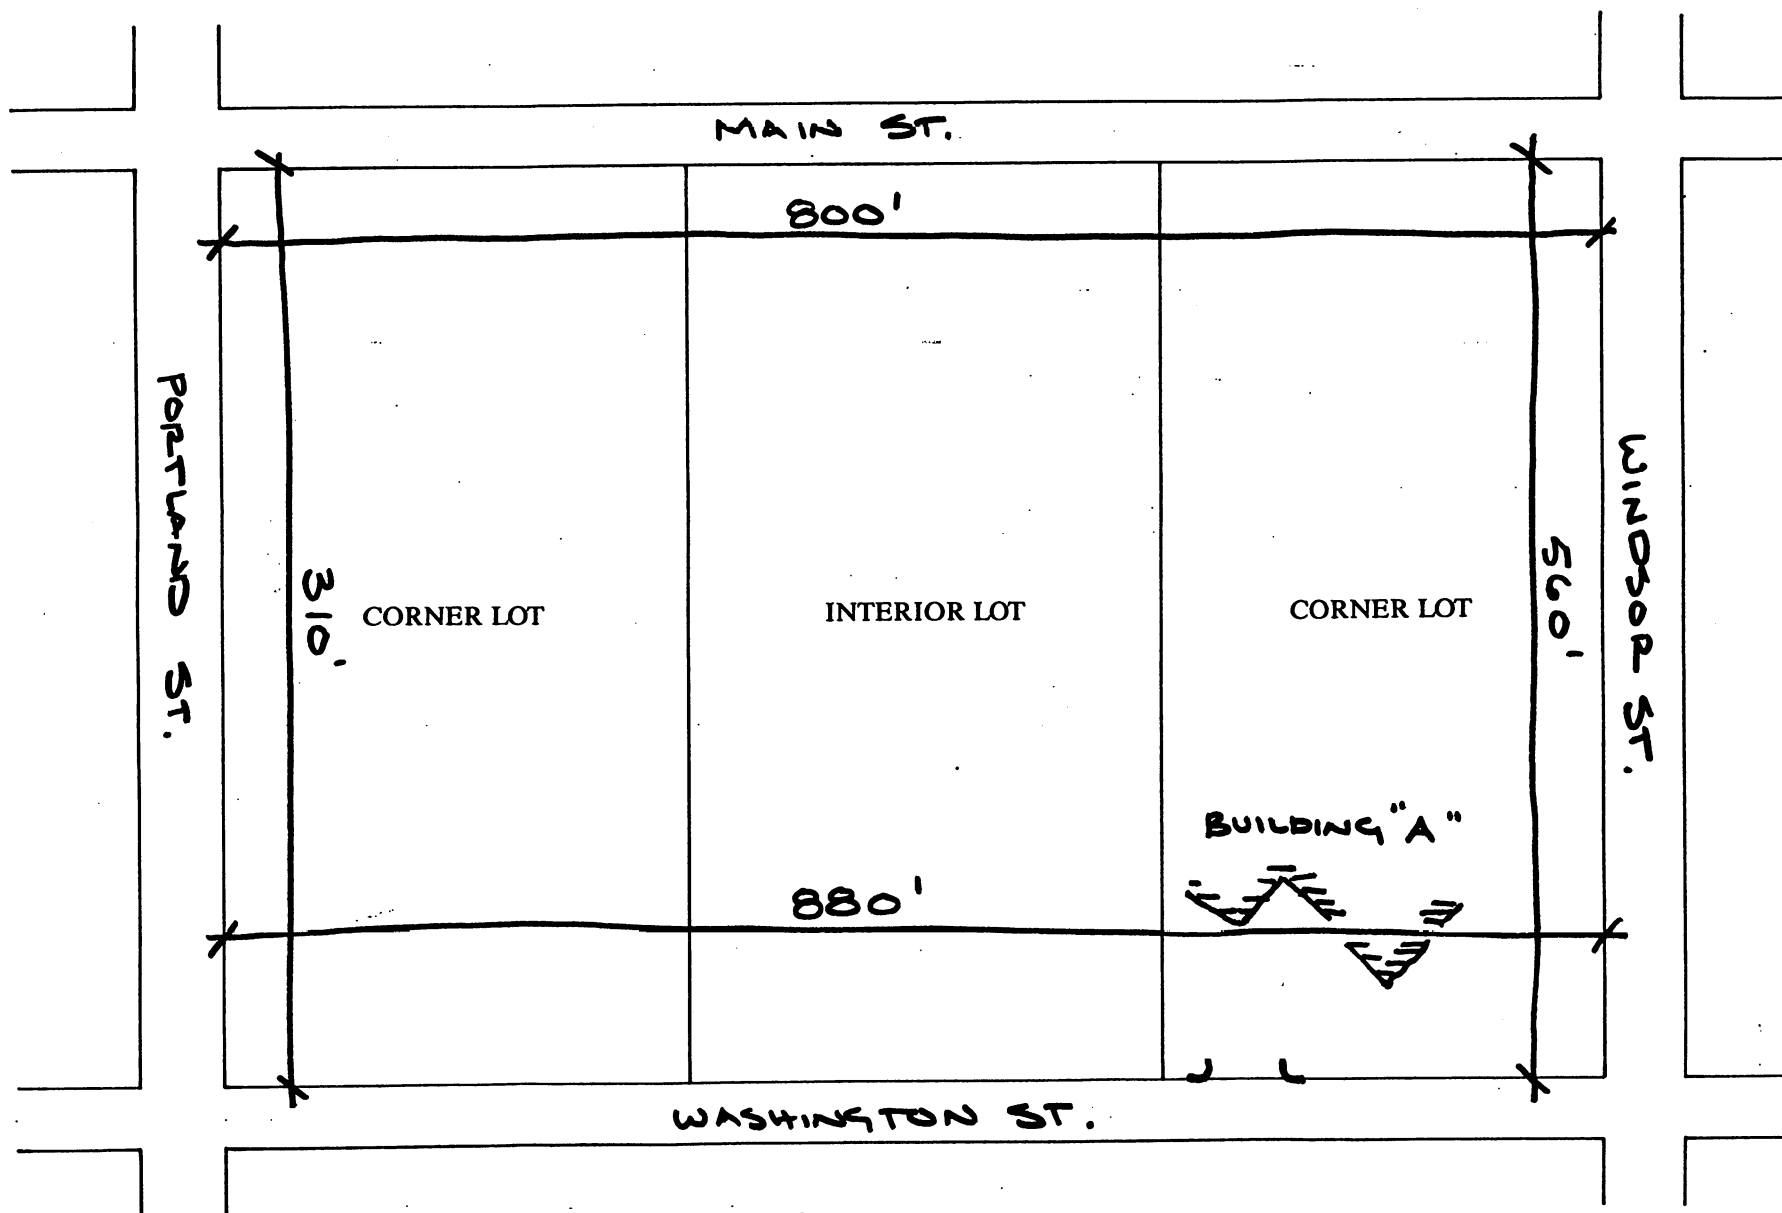

DRAWING 2:

SKETCH OF PROPOSED DRIVEWAY WITH COST ESTIMATE

CITY OF CAMBRIDGE

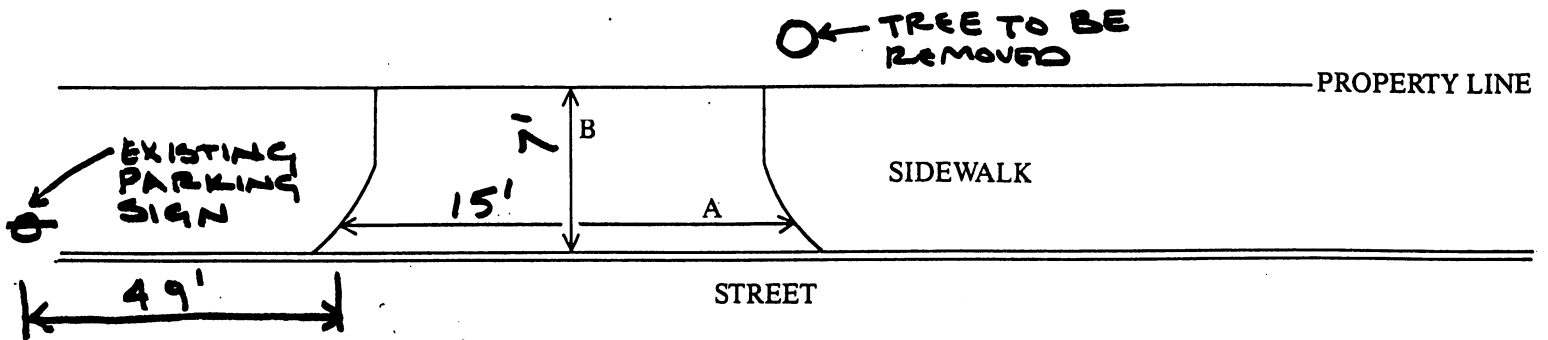

$$A = 15' \text{ FT.} \div 3 = 5 \text{ YARDS}$$

$$B = 7' \text{ FT.} \div 3 = 2.3 \text{ YARDS}$$

$$A \times B = 11.5 \text{ SQUARE YARDS}$$

COST ESTIMATE:

BRICK: _____ SQUARE YARDS $\times$ \$70/SQUARE YARD = \$ _____

BRICK ON CONCRETE: _____ SQUARE YARDS $\times$ \$85/SQUARE YARD = \$ _____

CONCRETE: 11.5 SQUARE YARDS $\times$ \$40/SQUARE YARD = \$ 460

ASPHALT: _____ SQUARE FEET $\times$ 1 TON/40 SQUARE FEET $\times$ \$125/TON = \$ _____

DEPARTMENT OF PUBLIC WORKS SCHEDULED DATE FOR CONSTRUCTION:

/ /

DEPARTMENT OF PUBLIC WORKS STATED FEE: \$ _____

The undersigned agrees to pay the stated fee for the driveway installation in full within two (2) weeks of the estimated starting date of construction before the Department of Public Works shall proceed with construction:

Owner's signature: Daniel J. Munnich Date: 7/26/97

Address: CAMBRIDGE HOUSING AUTHORITY 675 MASS AVE

Funds Received: \$ _____

Check Number: _____

CITY OF CAMBRIDGE

APPLICATION FOR DRIVEWAY CUTS AND OPENINGS
ABUTTOR'S FORM

*

To Whom It May Concern:

As owner or agent of _____,

☐ approval

Cambridge, Massachusetts, I do hereby declare

☐ disapproval

of the installment of:

Off-Street Parking Facility located at _____

Signed: _____ Date: _____

Address: _____

To Whom It May Concern:

As owner or agent of _____,

☐ approval

Cambridge, Massachusetts, I do hereby declare

☐ disapproval

of the installment of:

Off-Street Parking Facility located at _____

Signed: _____ Date: _____

Address: _____

To Whom It May Concern:

As owner or agent of _____,

☐ approval

Cambridge, Massachusetts, I do hereby declare

☐ disapproval

of the installment of:

Off-Street Parking Facility located at _____

Signed: _____ Date: _____

Address: _____

* THIS CURB CUT ABUTS CHA PROPERTY.

APPLICATION FOR DRIVEWAY CUTS AND OPENINGS

CITY OF CAMBRIDGE

PART II: INSPECTIONAL SERVICES DEPARTMENT

☒ Application approved

☐ Application denied

Reason:

Signature:

Date: 3/31/97

Title:

PART III: TRAFFIC AND PARKING DEPARTMENT

☒ Application approved

☐ Application denied

Reason:

Signature:

Date: 4.17.97

Title:

PART IV: HISTORICAL COMMISSION

☒ Application approved

☐ Application denied

Reason:

Signature:

Date: 4.19.97

Title:

PART V: PUBLIC WORKS DEPARTMENT

☒ Application approved

☐ Application denied

Reason:

Signature:

Date: 4/23/97

Title:

Consent Communication #32

H-74

Petition was received from Daniel
Wuenschel, Cambridge Housing Authority,
requesting a curb cut at the premises numbered
Washington Street.

In City Council April 28, 1997

ORDER ADOPTED