



City of Cambridge

Applications & Petitions #3

IN CITY COUNCIL

June 25, 2001

ORDERED: That, in accordance with the provisions of an ordinance relative to placing and maintaining signs, the Commissioner of Public Works be and hereby is authorized to grant a permit to Karen Swaim Babin, Manager Member BKKSB, LLC, to erect a canopy at the premises numbered 2350 Massachusetts Avenue, Cambridge, Massachusetts.

Provided that, before erecting the above named signs the petitioner shall obtain a permit from the Inspectional Services Department and file with the City Clerk a bond in the sum of Three Thousand (\$3,000.00) dollars, conditioned to save harmless the City of Cambridge from all claims for damages arising from the installation, maintenance and use of said signs.

In City Council June 25, 2001.
Adopted by the affirmative vote of seven members.
Attest:- D. Margaret Drury, City Clerk.



A true copy;

ATTEST:-

A handwritten signature in cursive script, reading "D. Margaret Drury".

D. Margaret Drury
City Clerk

3

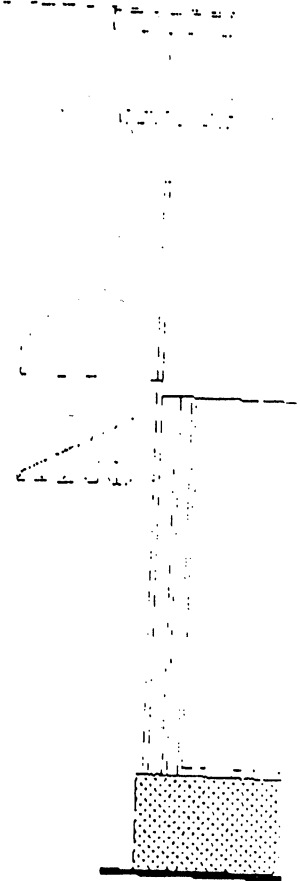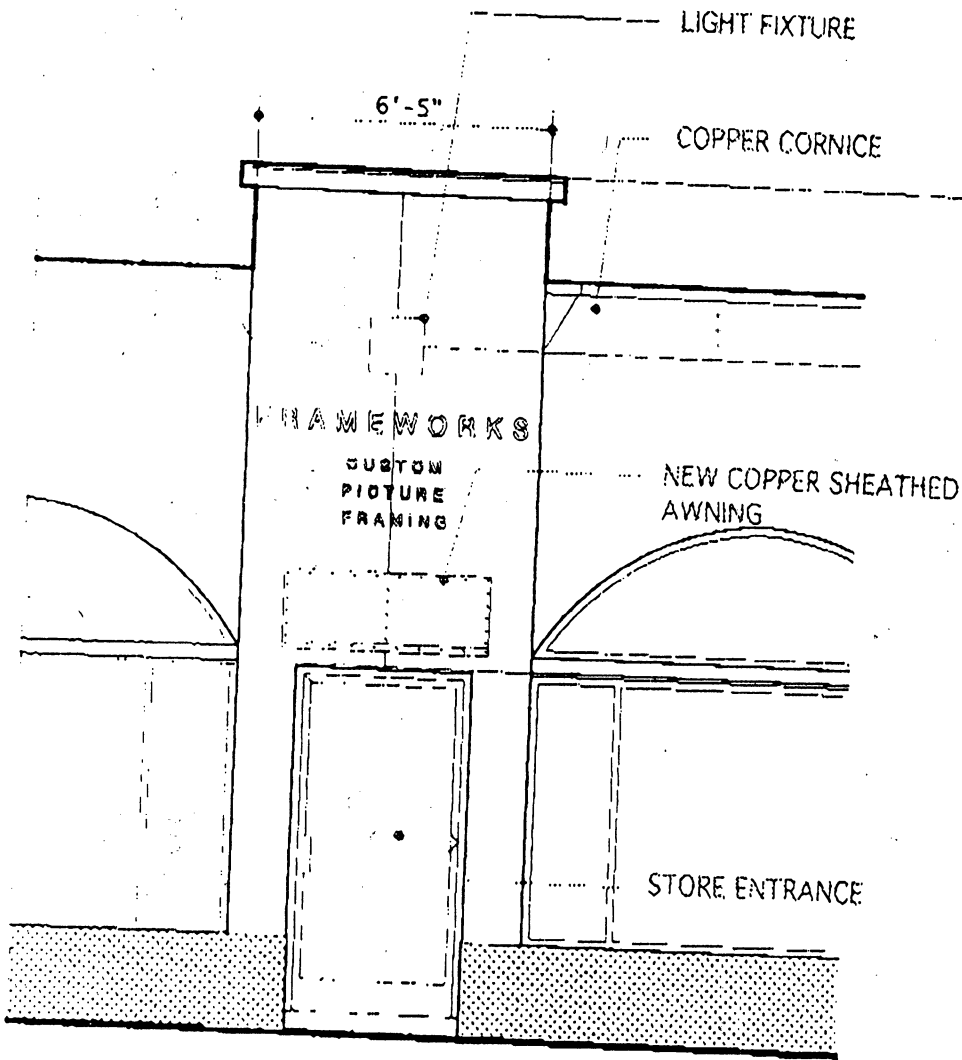

FRONT ELEVATION
1/4"=1'-0"

SIDE ELEVATION
1/4"=1'-0"

Project: FRAMEWORKS - CAMBRIDGE, MA

© copyright 2001 Antonino Treu
date: 5.24.01


Sheet Title:
CANOPY DESIGN- ALTERNATE

SK- 6

ANTONINO TREU
architect

2619 N.E. 15th Street, Fort Lauderdale


Florida 33304 Tel.: 954.563.5472
Fax: 954.563.2571

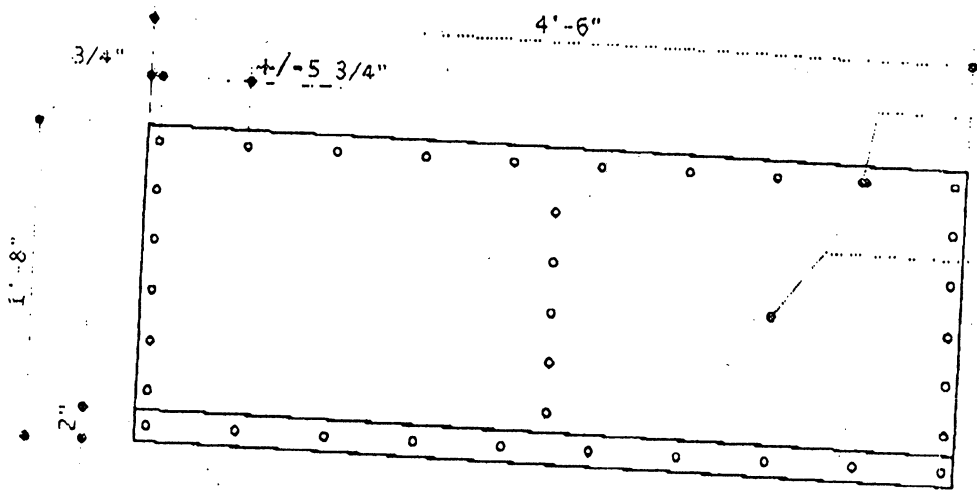

COPPER RIVETS
MATCH RIVETS @
CORNICE

16 GA COPPER
SHEATHING
WRAP TO SIDES &
FRONT

FRONT ELEVATION
1"=1'-0"

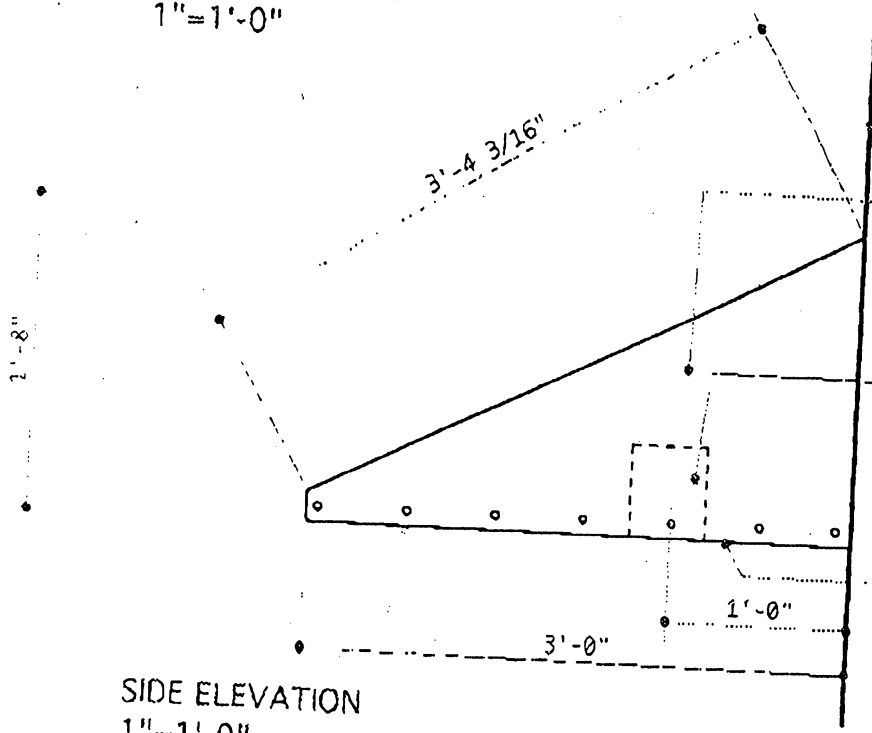

FACE OF LEADED
COPPER ENTRY

WRAPPED COPPER
SHEATHING

OUTDOOR RECESSED
DOWNLIGHT

SHEATH BOTTOM
W/ 16 GA COPPER

SIDE ELEVATION
1"=1'-0"

Project: FRAMEWORKS - CAMBRIDGE, MA

© copyright 2001 Antonino Treu
date: 5.24.01

Sheet Title: CANOPY DESIGN- ALTERNATE


ANTONINO TREU
architect

2619 N.E. 15th Street, Fort Lauderdale

Florida 33304


SK- 7

Tel.: 954.563.5472
Fax: 954.563.2571

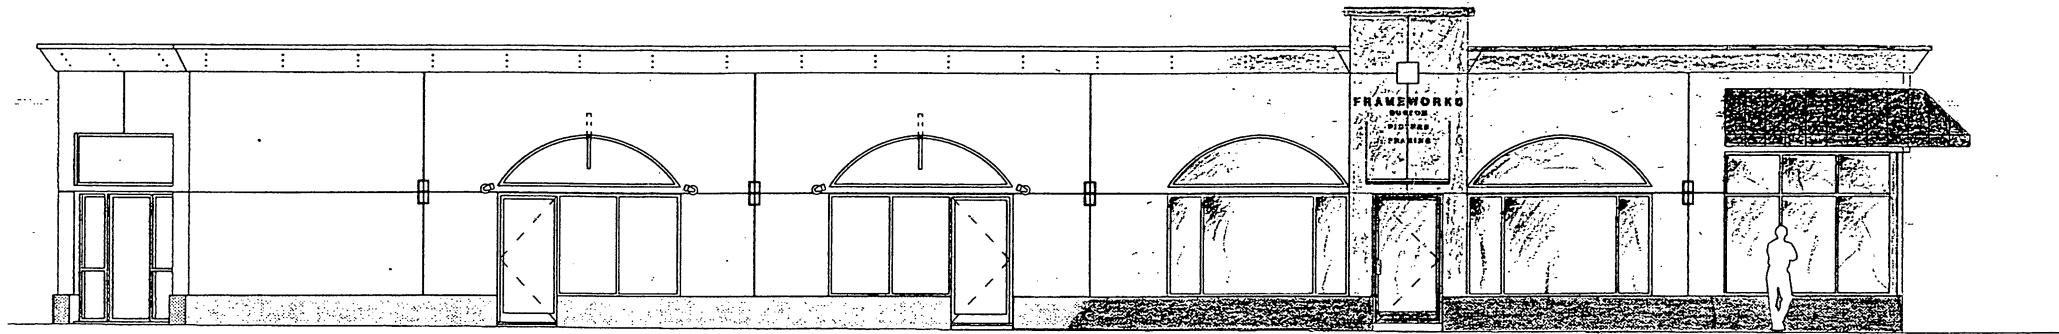

FRONT ELEVATION

SIDE ELEVATION

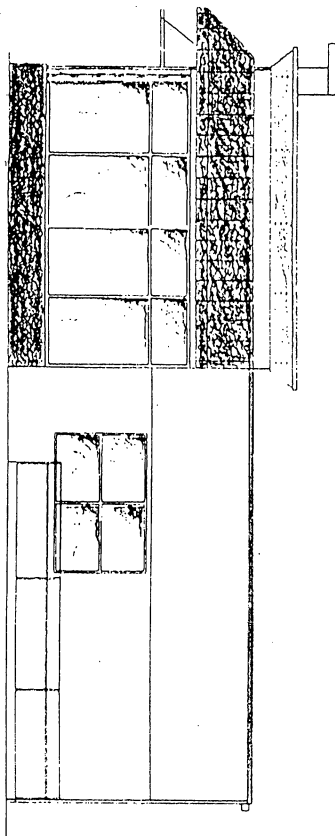

Cambridge, June 20 ²⁰⁰¹ ~~19~~ 3

To the Honorable, the City Council of the City of Cambridge:

PRIOR TO APPROVAL OF THE CITY COUNCIL, EACH PETITION MUST BE ACCOMPANIED BY A DRAWING OF PROPOSED SIGN, INDICATING DESIGN AND DIMENSIONS AND LOCATION ON PREMISES.

The undersigned respectfully prays that Karen Swalm Babin, Managing Member of BKKS B, LLC, be granted permit to erect a sign of the following specifications in front of premises 2350 Massachusetts Avenue

Type: copper clad wooden canopy over entrance
(State whether Electric or otherwise and material used in construction) (recessed light over door)

Reading matter to go on sign: None

Size: 4'6" X 1'8"

Weight: 130 pounds

How Erected: A: 3 feet B: 8 feet
(A: Give exact distance sign is to extend from building over sidewalk.)
(B: Also exact distance from bottom of sign to sidewalk.)

Height Above Grade: Bottom 8 feet Top 9 feet 8 inches

Karen Swalm Babin, Managing
(Signature of Applicant)
Member, BKKS B, LLC
9016R Bowdoin Street, Cambridge
(Address)
02138

NOTICE - REGULATIONS

SECTION 1412.0 STATE BUILDING CODE

PROJECTING SIGNS

1. A projecting sign shall be constructed wholly of incombustible materials.
2. All signs must meet requirements of Zoning Ordinances and Building Code.

APPROVED: [Signature]

Building Inspector

6/22/01
Date

Applications & Petitions #3

An application was received from Karen Swaim Babin, Managing Member BKKSB, LLC, requesting permission for a canopy at the premises numbered 2350 Massachusetts Avenue. Approval has been received from Inspectional Services, Community Development and abutters.

In City Council June 25, 2001

ORDER ADOPTED