

1999 MAY 20 P 4: 39

T H E P O W E R O F F R E S H F L O W E R S

OFFICE OF THE CITY CLERK
CAMBRIDGE, MASSACHUSETTS
STEVEN R. JENKINS
DIRECTOR OF REAL ESTATE
EXTENSION 119

LETTER OF TRANSMITTAL

To: OFFICE OF THE CITY CLERK

Date: May 20, 1999

City of Cambridge

Key No: MA-004

795 Massachusetts Avenue

Project: 1668 Massachusetts Avenue

Cambridge, Massachusetts 02139

Cambridge, Massachusetts

Attn: D. Margaret Drury, City Clerk

Phone: 617.349.4260

Fax: 617.349.4307

We are sending herewith the following:

- ☐ Prints/Maps
- ☐ Tracings
- ☒ Samples/Photos
- ☐ Copy of Letter

- ☐ Reports
- ☐ Specifications
- ☐ Diskettes
- ☐ _____

Via:

- ☐ U.S. Mail
- ☐ Overnight
- ☒ Hand Delivery
- ☐ Pick Up

Copies	Date	Reference	Description
1	5/20/99		City of Cambridge Application
1	3/31/99		Exterior Store Front Elevation (does not represent the improvements completed on May 4, 1999)
1	5/20/99		Existing Front Floor Plan.

These are transmitted as noted:

- ☐ For Your Review and Comments
- ☒ For Your Approval
- ☐ For Your Information
- ☐ For Your Signature
- ☐ Returned for Corrections
- ☐ Prints Returned, As Requested
- ☐ Take Appropriate Action
- ☐ Note and Return
- ☐ Note and File
- ☒ Call upon Receipt
- ☐ Forward Accordingly
- ☐ Confidential Material

Remarks: I look forward to your continuing cooperation and support with this matter.

CAMBRIDGE _____ 19

OFFICE OF THE CITY CLERK
CAMBRIDGE, MASSACHUSETTS

1999 MAY 20 P 4:40

To the honorable, the City Council of the City of Cambridge
The undersigned respectfully pray

KA Bloom, LTD., located at 200 WILLOWOOD AVENUE
Name of Petitioner or Business Address WOBURN, MA 01801

Be granted permission for a/an () "A" FRAMED SIGN,

() SANDWICH BOARD, ~~✱~~ DISPLAY OF MERCHANDISE, (NOT TO EXCEED 25%
OF SIDEWALK SPACE


() TEMPORARY BANNERS HUNG ACROSS PUBLIC WAYS, IN FRONT OF
STORE #4

() TABLES, for restaurant seating () Y () N, () CHAIRS

In front of premises numbered 1668 MASSACHUSETTS AVE., on
Address where sign will be

MONDAY TO SUNDAY, from 8 A.M. to 8 P.M.
Days of the week

Petitioner's signature

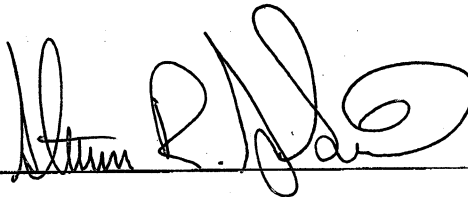

Print name here


STEVEN R. JENKINS

Telephone number

(781) 935 6500 x 119

PLEASE ATTACH A SKETCH TO YOUR
APPLICATION.

✓ STORE
FRONT
ELEVATION

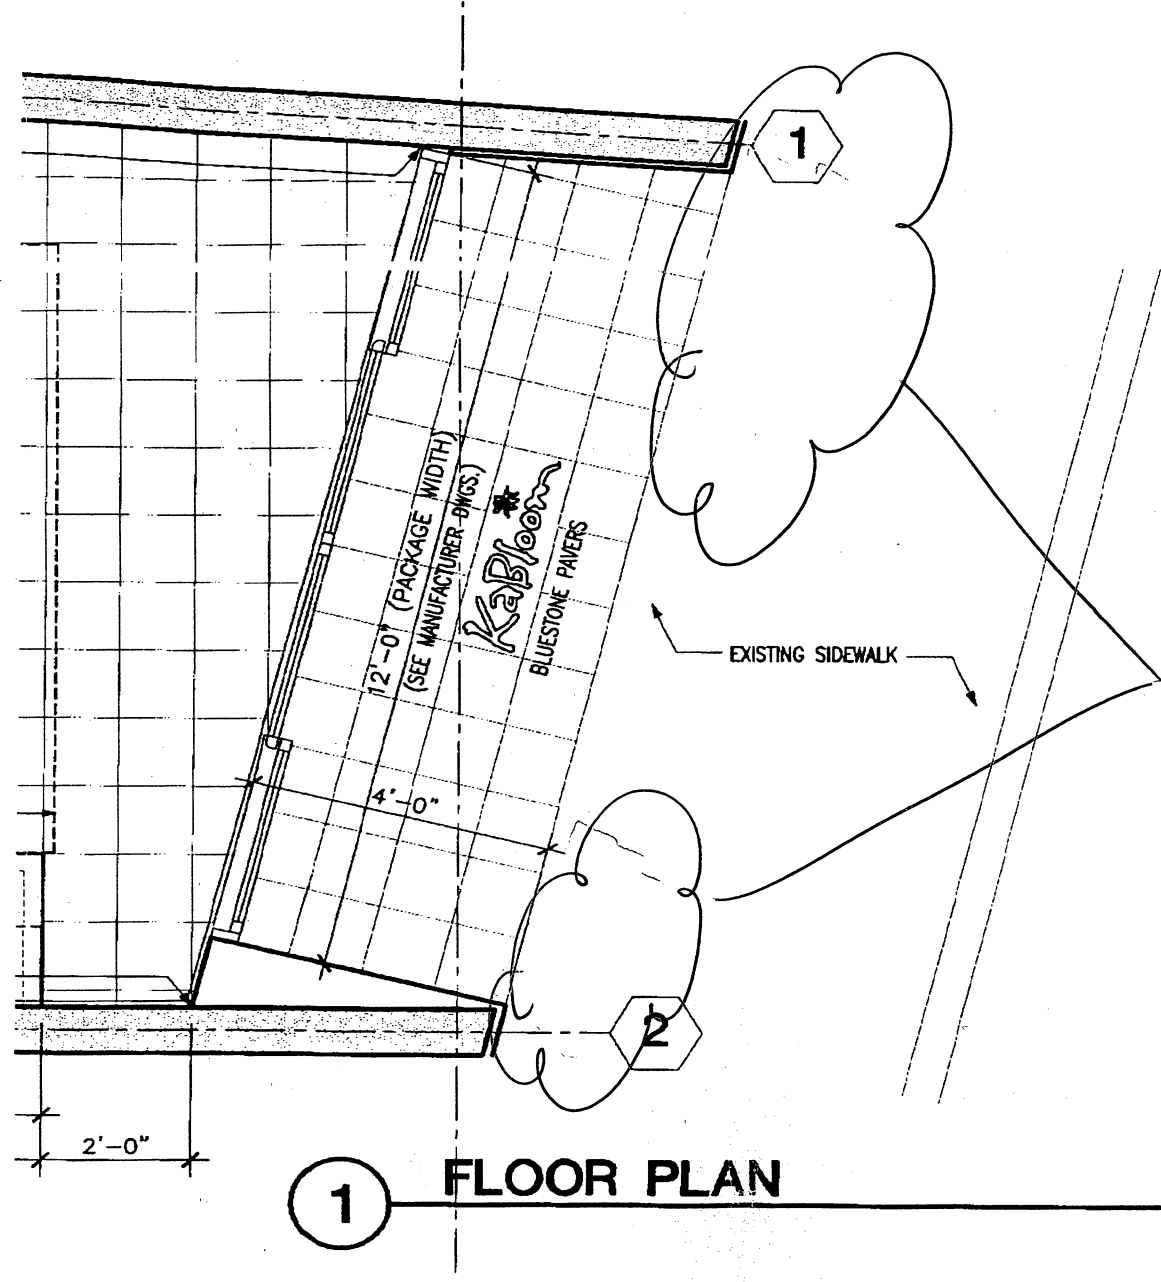

1

FLOOR PLAN

AREA IN QUESTION

SCOPE OF WORK

A
MFG. & INST. ONE (1) SET
NEON CHANNEL LETTERS
& LOGO

B
MFG. & INST. ONE (1)
AWNING

C
MFG. & INST. ONE (1) FCO
ALUMINUM LOGO INSTALLED ON
INTERIOR WALL

MAJOR PURCHASE

SIGN DISPOSITION

☐ Store for Barlo ☐ Leave @ Site ☐ Dispose
☐ Store for Customer ☐ Chargeable ☐ N/A

COLORS

LETTERS

FACES: WHITE
TRIM: WHITE
RETURNS: YELLOW BEA
NEON: WHITE
RACEWAY: PAINTED TO MATCH
BRICK
SEE FLOWER DETAIL


AWNING

42208 PURPLE
ULTRA FAB MATERIAL
WHITE TAG LINE

GENERAL INFO.


Qty: 1	SQ. FT. 15.16
<u>S/F</u> D/F	<u>ILL.</u> Non-ILL
Ckts:	Volt:
Amp:	UL:

SPECIAL NOTES

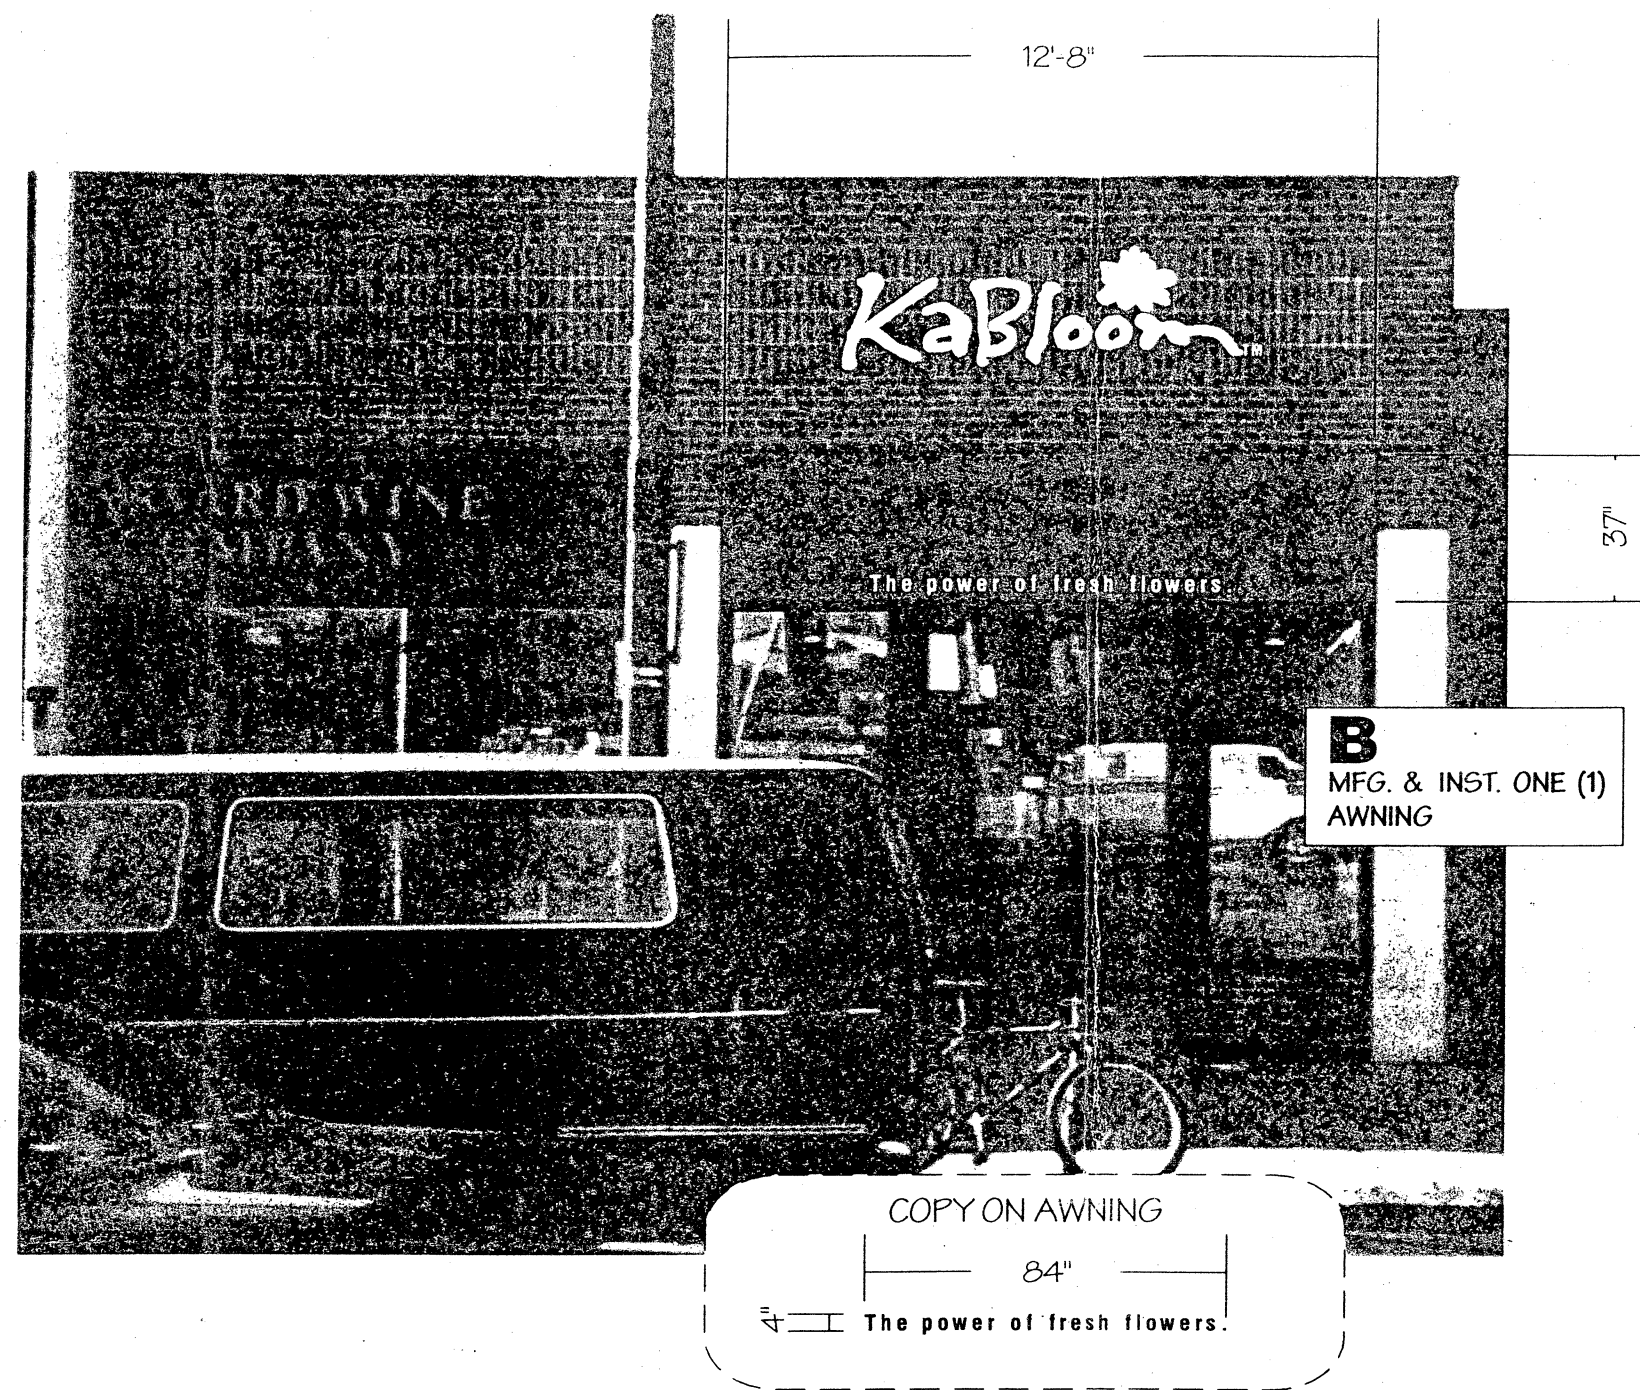

This picture was taken specific to the signage and does not represent the improvements completed on May 4, 1999 for the Grand Opening.

24' SET/ 15.16 SQ. FT.

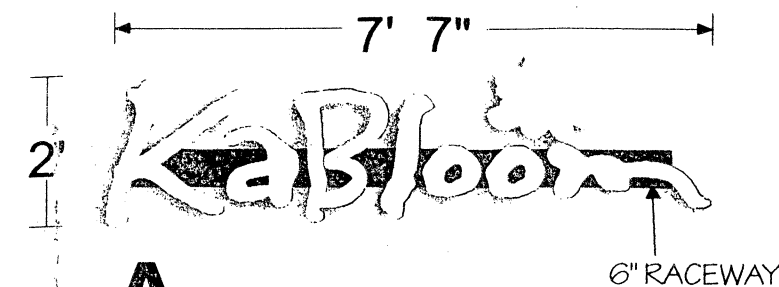



A
MFG. & INST. ONE (1) SET
NEON CHANNEL LETTERS
& LOGO

FLOWER DETAIL

WHITE MYLAR TRIM

 3630-015 YELLOW

 WHITE PLEXIGLAS

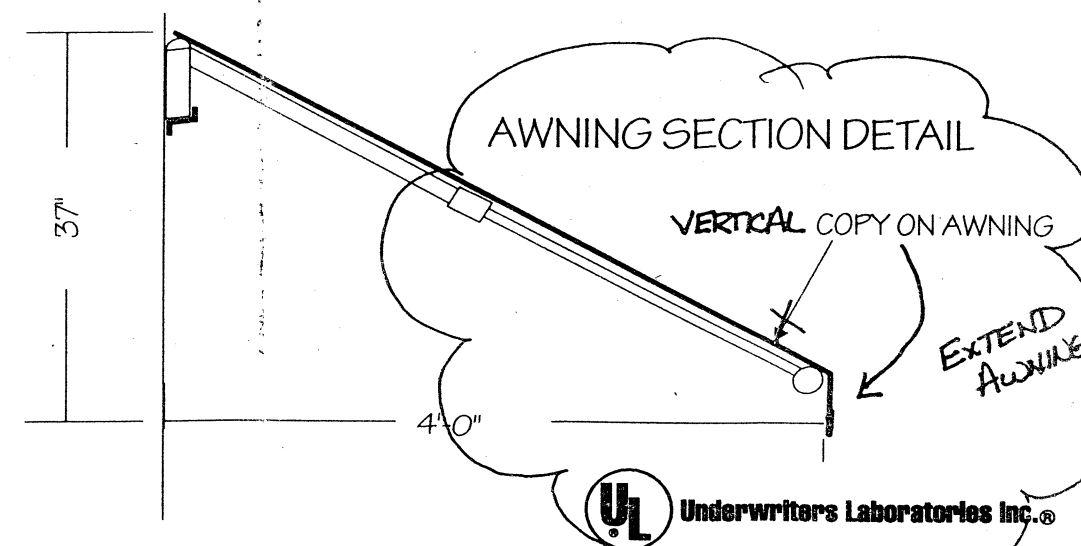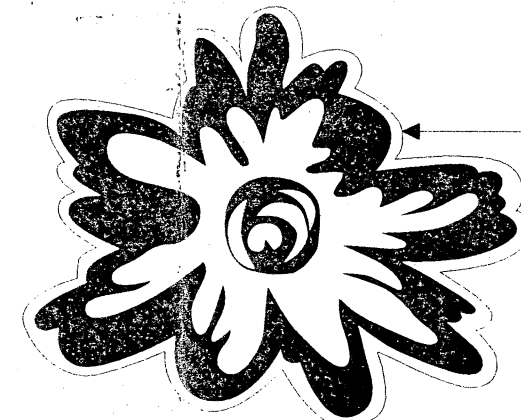

ovals	Sig:	Date:	Client:	KABLOOM		Location:	CAMBRIDGE, MA	
Survey			File Name:	CAMBRIDGE		Design Specifications Accepted By:		
iction			Program:	COREL 8		Client:		Landlord:
te Eric			Scale:	1/4"=1'-0"		Sales Rep.	B.S.	Drawn By: DJR Date: 3/31/99
te A.B.						Ref. Std. Dwg. No:	Part No:	
Rep.								
sions:	Date:	Revisions:	Date:	Revisions:	Date:	© COPYRIGHT 1999 THE BARLO GROUP THIS DESIGN IS THE PROPERTY OF THE BARLO GROUP. ALL PRODUCTION AND DUPLICATION RIGHTS ARE RESERVED BY THE BARLO GROUP. THIS PRINT IS DESIGNED FOR YOUR PERSONAL USE AND IS NOT TO BE USED OUTSIDE YOUR ORGANIZATION OR EXHIBITED IN ANY FASHION.		
		3		5				
		4		6				

BARLO SIGNS

158 Greeley St., Hudson, NH 03051
(603) 882-2638 Fax (603) 882-7680







B- 99-03-62

SHEET 1 OF 2

Consent Communciation #10

76 4

An application was received from
KaBloom, Ltd., requesting
permission to display floral
merchandise in front of the premises
numbered 1668 Mass Ave., Monday
thru Sunday, 8:00 a.m. to 8:00
p.m.

In City Council May 24, 1999

Referred to the City Manager