

1999 APR 13 P 1:50
OFFICE OF THE CITY CLERK
CAMBRIDGE, MASSACHUSETTS

CAMBRIDGE 4/10 1999

TO THE HONORABLE, THE CITY COUNCIL OF THE
CITY OF CAMBRIDGE:

THE UNDERSIGNED RESPECTFULLY PRAY


RHYTHM & SPICE, LOCATED AT 315 MASS. AVE.,
NAME OF PETITIONER OR BUSINESS ADDRESS

BE GRANTED PERMISSION FOR A/AN () "A" FRAMED SIGN, ~~X~~ TABLE,

() SANDWICH BOARD, () DISPLAY OF MERCHANDISE.

IN FRONT OF PREMISES NUMBERED 315 MASS. AVE, ON
ADDRESS WHERE SIGN WILL BE

Monday - thru Sunday, FROM 8 AM. TO 1 ^{AM} ~~PM~~.

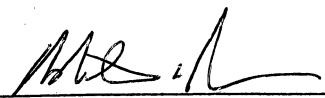
PETITIONER'S SIGNATURE


ROBERT D. JONES
PRINT NAME HERE

(617) 497-0977
PHONE NUMBER

**PLEASE ATTACH A SKETCH OF YOUR
SIGN TO YOUR APPLICATION**

**PROCESS FOR SIDEWALK PERMITS, DISPLAYS OF MERCHANDISE,
A-FRAMED SIGNS AND SANDWICH BOARD SIGNS**

1. The petition must be filed with the City Clerk. Application forms are available at the Clerk's Office.
2. The City Clerk's Office forwards the petition to the City Council. Petitions received by the Clerk's Office by 5 PM on Thursday will go on the agenda for the following Monday's Council Meeting, with the exception of Thursday and Monday holidays and the special July/August Council Meeting schedule.
3. The City Council has the power to grant or deny the permit, but it usually forwards the petition to the City Manager along with power for the City Manager to grant or deny the petition.
4. The City Manager refers the petition to the Commissioner of the Public Works Department (DPW). DPW will send out an investigator to review the location of the sign or table.
 - a. The Commissioner may require the approval of other City Departments including, but not limited to, Police, Fire, Traffic and Parking, and Building Departments.
 - b. The Commissioner may require a substitute location if, in his or another department's opinion, the proposed location is unsuitable for public safety reasons.
 - c. The Commissioner may restrict the times of the requested tables.
 - d. The Commissioner will not approve any petition unless the applicant has filed a commercial recycling plan with the DPW's Commercial Recycling Coordinator.
5. If the Commissioner approves the petition, the Public Works Department will require the applicant to obtain a bond in the amount of \$2,000.00 from an approved insurance company. The insurance company must complete the City's approved bond form, which can be obtained from the Public Works Department.
6. When the bond is executed by an insurance company and sent to the Public Works Department, a permit will be granted to the petitioner from the Public Works Department for a filing fee of \$25.00.

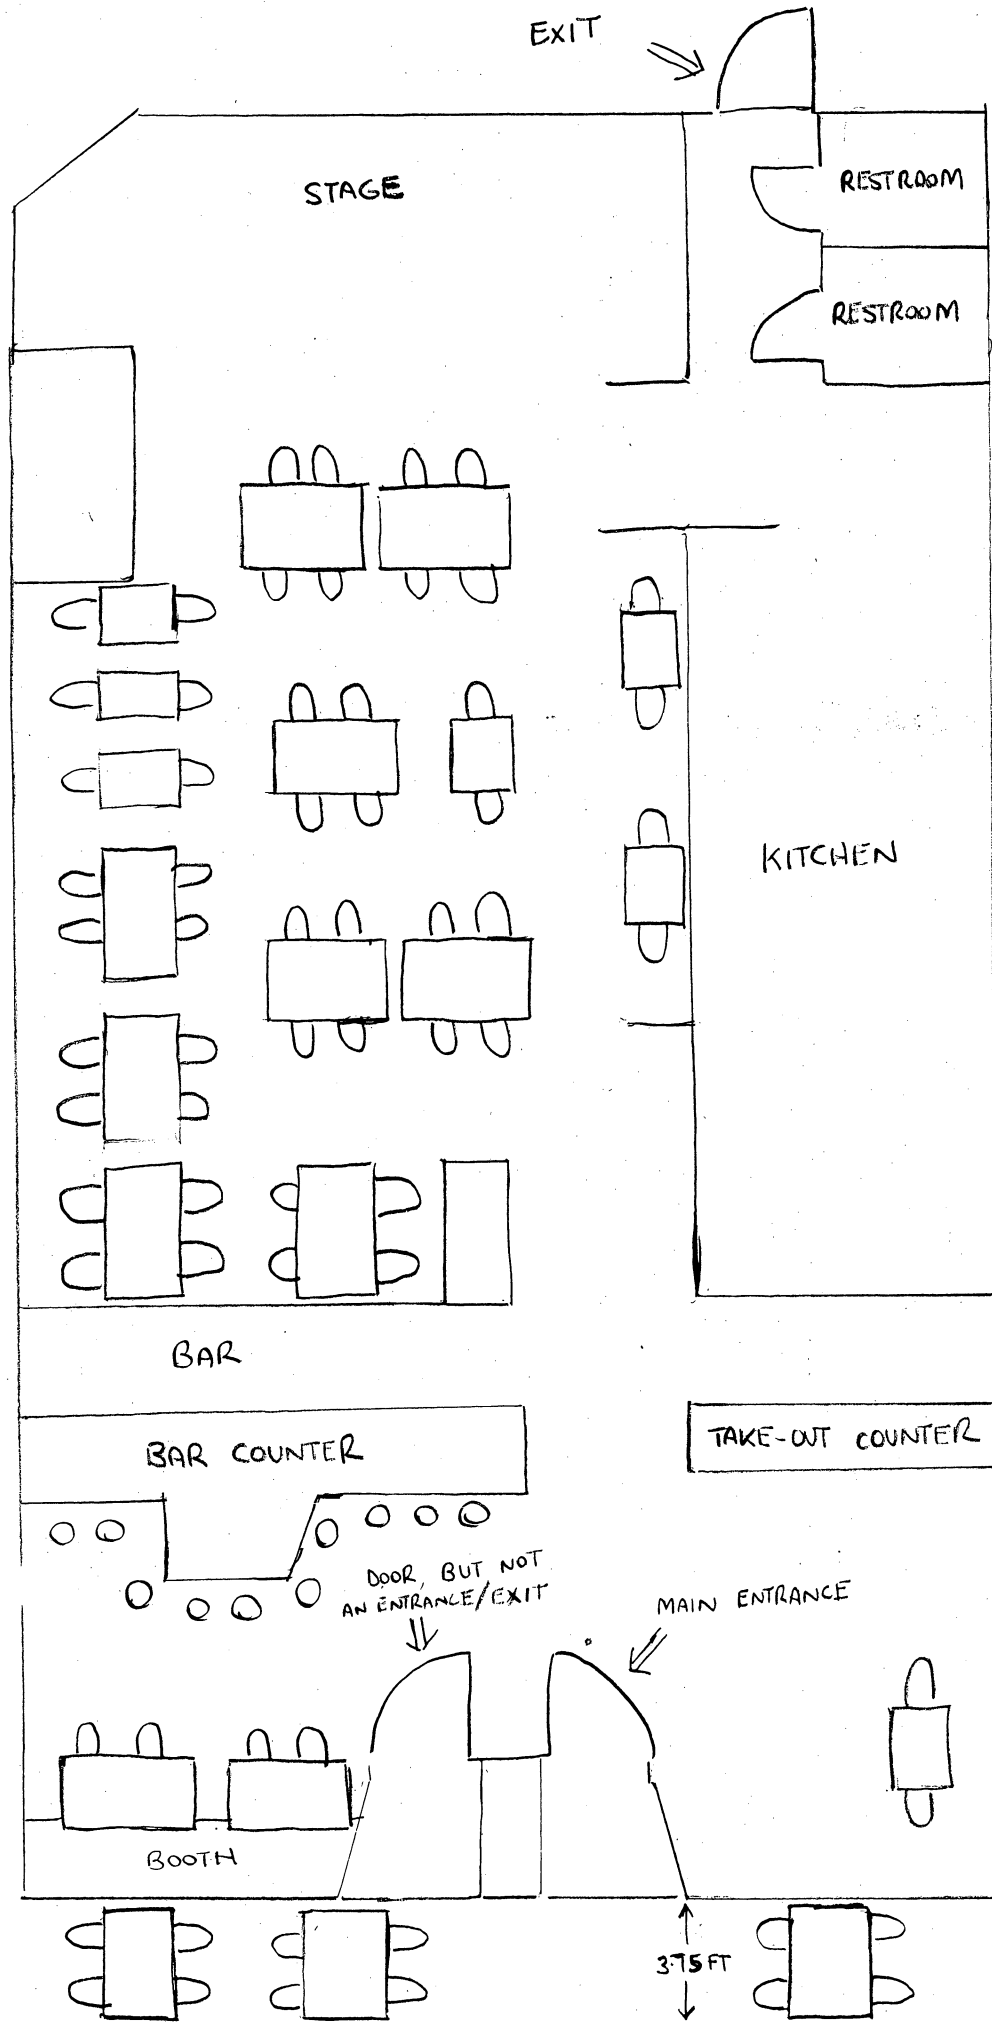

EXIT

STAGE

RESTROOM

RESTROOM

KITCHEN

BAR

BAR COUNTER

TAKE-OUT COUNTER

DOOR, BUT NOT
AN ENTRANCE/EXIT

MAIN ENTRANCE

BOOTH

3.75 FT

SIDEWALK AT 315 MASS. AVE.

APPROXIMATE
SCALE
1" TO 5.7'

15 FT. WIDTH OF
SIDEWALK

PARKING
METER → ○

BIKE
POLE → □

Consent Communication #452H

An application was received from
Rhythm & Spice, requesting
permission to erect a table in
front of the premises numbered
315 Mass. Ave., Monday -Sunday,
from 8:00 a.m. to 1:00 a.m.

In City Council April 26, 1999

Referred to the City Manager *with power*