



City of Cambridge

Communication # 12
IN CITY COUNCIL

September 16, 1991

ORDERED:

That, in accordance with the provisions of an ordinance relative to placing and maintaining signs, the Commissioner of Public Works be and hereby is authorized to grant a permit to Roman Catholic Archdiocese of Boston for the erection of a sign at the premises numbered 20 Arrow Street, Cambridge, Massachusetts.

Provided that, before erecting the above named sign the petitioner shall obtain a permit from the Inspectional Services Department and file with the City Clerk a bond in the sum of Two Thousand (\$2,000.00) Dollars, conditioned to save harmless the City of Cambridge from all claims for damages arising from the installation, maintenance and use of said sign.

In City Council September 16, 1991.

Adopted by the affirmative vote of 9 members.


Attest:- Joseph E. Connarton, City Clerk.

A true copy;

ATTEST:-

A handwritten signature in dark ink, reading "Joseph E. Connarton".

Joseph E. Connarton,
City Clerk

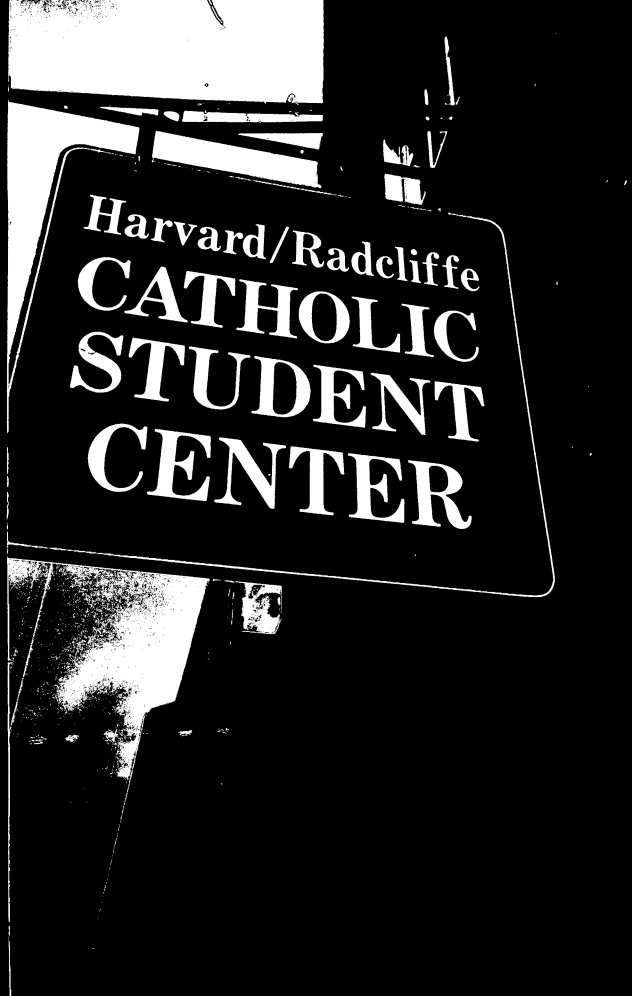

Harvard/Radcliffe
**CATHOLIC
STUDENT
CENTER**

561 15 NNN 22

Harvard/Radcliffe
**CATHOLIC
STUDENT
CENTER**

561 15 NNN 2

#2 well

SIGN CERTIFICATION APPLICATION
COMMUNITY DEVELOPMENT DEPARTMENT

APPLICANT:

_____ (name) _____ (phone)

_____ (address)

_____ (signature, authorized representative)

LOCATION PREMISES: _____

ZONING DISTRICT: _____

**AREA OF SPECIAL
PLANNING CONCERN:**

Harvard Square
Overlay: _____

Parkway
Overlay: _____

Business
B-1 or B-2: _____

North Massachusetts
Avenue: _____

Central
Square: _____

University
Park: _____

DATE APPLICATION SUBMITTED: _____

PLEASE NOTE:

All signs must receive a building permit from the Department of Inspectional Services before installation. Community Development Department action does NOT constitute issuance of a building permit or certification that all other building code or other requirements have been met.

**FOR YOUR OWN PROTECTION DO NOT CONTRACT FOR THE FABRICATION OF A SIGN UNTIL
BUILDING PERMIT HAS BEEN ISSUED BY THE DEPARTMENT OF INSPECTIONAL SERVICES**

Copies to:

Inspectional Services: _____ Clerk: _____ CDD: _____ Applicant: _____

To be completed by applicant

PROPOSED SIGN

(One per sign)

AREA IN SQUARE FEET 75 square feet

DIMENSIONS 3' x 3"

ILLUMINATION (check one) Natural: ☒ Internal: ☐ External: ☐

TYPE (check one) Projecting: ☐ Free standing: ☐ Wall: ☒

HEIGHT FROM GROUND TO TOP OF SIGN 8' feet

LENGTH OF STOREFRONT FACING STREET NA feet
(ground floor establishment)
(please complete if sign is accessory to a ground floor establishment)

LENGTH OF BUILDING FACADE FACING A STREET NA feet
(please complete for facade where sign is not accessory to a ground floor establishment)

TOTAL AREA OF ALL SIGNS TO REMAIN ON STOREFRONT BEFORE ERECTION OF PROPOSED SIGN (where applicable) 10.5 square feet

TOTAL AREA SIGNS TO REMAIN ON BUILDING FACADE BEFORE ERECTION OF PROPOSED SIGN (where applicable) NA square feet

COMMUNITY DEVELOPMENT ACTION

Sign conforms to requirements of Article 7.000: Yes


Sign requires a variance from the Board of Zoning Appeal:

For the following reason(s):

Sections:

Date

Signature: Sandra Barber
Authorized Community Development Representative

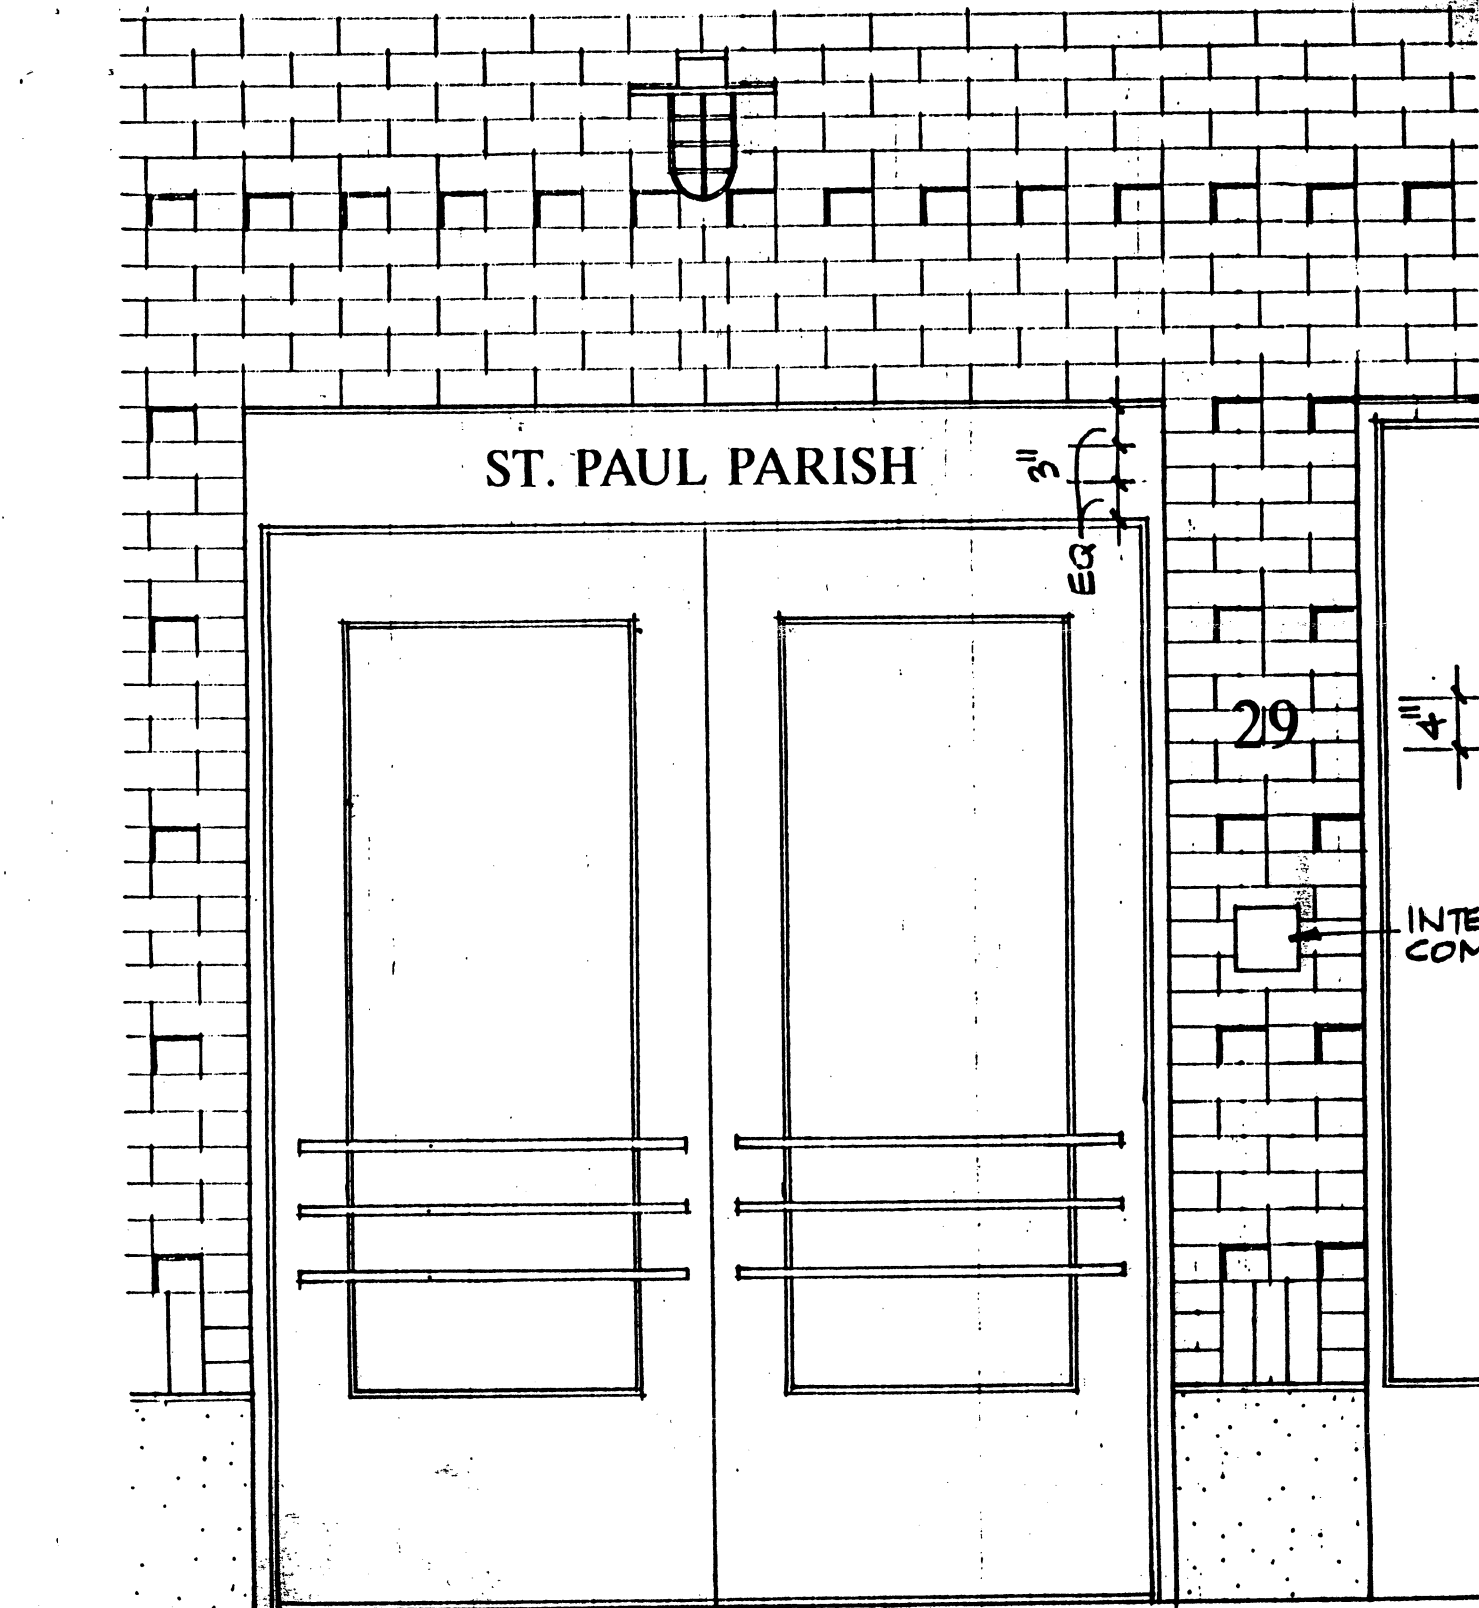

NOTES:

- 1.) Center letters horizontally above door opening. Mount to wood door trim. Center vertically on wood trim.
- 2.) Center numbers horizontally about brick joint. Center vertically on brick course.
- 3.) Letters and numbers to be "Classic No. 504" as manufactured by A.R.K. Ramos or equal. Finish to be black anodized aluminum. Submit sample.

KOETTER, KIM & ASSOCIATES, INC.
 344 BOYLSTON STREET BOSTON MA 02116
 617.536.8560

Architecture, Planning and Urban Design

DRAWING TITLE
 SIGNAGE AT DOOR 133

PROJECT
 ST. PAUL

DATE
 5/2/91

SCALE
 3/4" = 1'-0"

DRWG. NO.

SK-214

SIGN CERTIFICATION APPLICATION
COMMUNITY DEVELOPMENT DEPARTMENT

APPLICANT:

(name) _____ (phone) _____

(address) _____

(signature, authorized representative)

LOCATION PREMISES: _____

ZONING DISTRICT:

Office 3

**AREA OF SPECIAL
PLANNING CONCERN:**

Harvard Square
Overlay: ☒

Parkway
Overlay: _____

Business
B-1 or B-2: _____

North Massachusetts
Avenue: _____

Central
Square: _____

University
Park: _____

DATE APPLICATION SUBMITTED:

8/30/91

PLEASE NOTE:

All signs must receive a building permit from the Department of Inspectional Services before installation. Community Development Department action does NOT constitute issuance of a building permit or certification that all other building code or other requirements have been met.

**FOR YOUR OWN PROTECTION DO NOT CONTRACT FOR THE FABRICATION OF A SIGN UNTIL
BUILDING PERMIT HAS BEEN ISSUED BY THE DEPARTMENT OF INSPECTIONAL SERVICES**

Copies to:

Inspectional Services: _____ Clerk: _____ CDD: _____ Applicant: _____

Revised 6/24/91

PROPOSED SIGN
(One per sign)

TOTAL AREA SIGNS TO REMAIN ON BUILDING FACADE BEFORE ERECTION OF PROPOSED SIGN (where applicable) 117 square feet

COMMUNITY DEVELOPMENT ACTION

Sign conforms to requirements of Article 7.000: Y


Sign requires a variance from the Board of Zoning Appeal: _____

For the following reason(s): _____


Sections: _____

Date _____

Signature: Authorized Community Development Representative

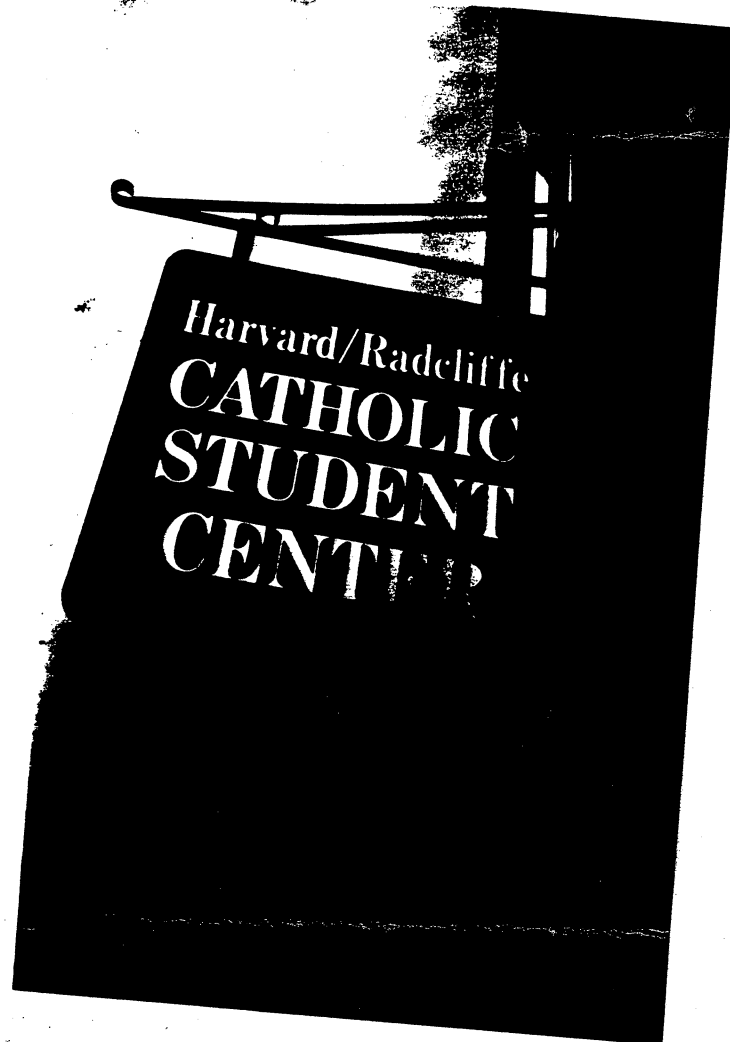

Harvard/Radcliffe
CATHOLIC
STUDENT
CENTER

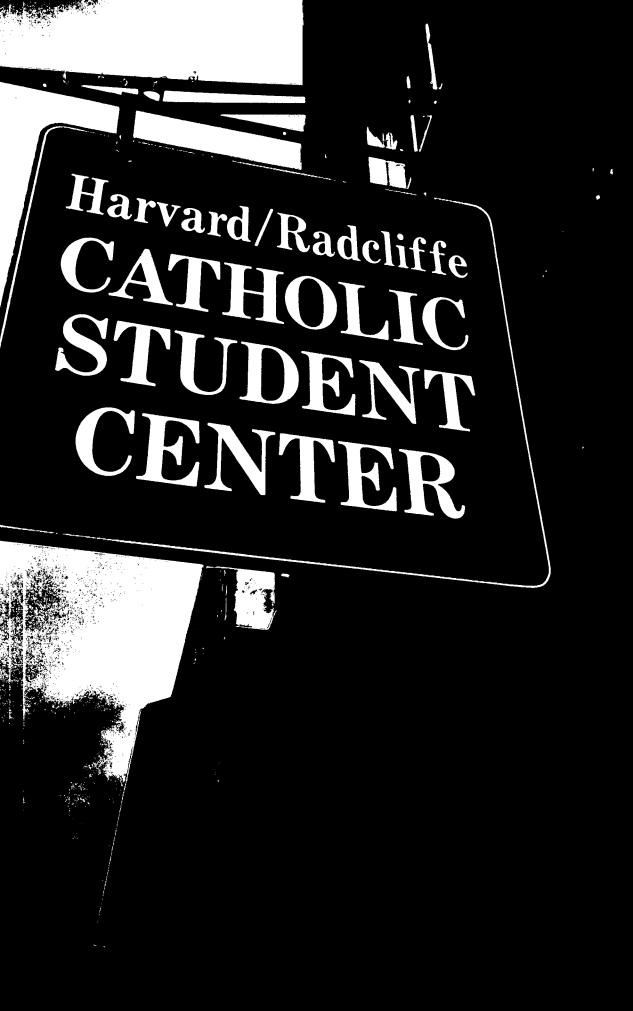

Harvard/Radcliffe
**CATHOLIC
STUDENT
CENTER**

561 15 H H N 2 2



CITY OF CAMBRIDGE

INSPECTIONAL SERVICES DEPARTMENT CITY HALL
CAMBRIDGE, MASSACHUSETTS 02139 (617) 498-9013

JOSEPH J. CELLUCCI
COMMISSIONER OF BUILDINGS
AND HOUSING

To Whom It May Concern:

As owner or agent of Dowse, Inc., Arrow St.,, Cambridge, Massachusetts,

I do hereby declare my disapproval _____ approval _____ of the installment of:

Canopy over the sidewalk entrance: _____

Awnings over the windows: _____

✓ Projecting sign: 3 x 3 foot sign over entrance to Harvard/Radcliffe
Catholic Student Center, 20 Arrow St., Cambridge.

of said property.

Signed: Grant Dowse Date: Aug. 29, 1991
Grant Dowse
Address: Arrow Street, Cambridge, Mass

Reply is requested within seven (7) days of date of this letter.

#1 well

SIGN CERTIFICATION APPLICATION

COMMUNITY DEVELOPMENT DEPARTMENT

APPLICANT:

Roman Catholic Archbishop of Boston
Corporation (name)

491 8400
(phone)

C/o Rev. John P. Boles

St Paul's Rectory
29 Mt Auburn St
(address)

John J. Campbell Atty.
(signature, authorized representative)

LOCATION PREMISES:

29 Mt Auburn St.

ZONING DISTRICT:

03

AREA OF SPECIAL
PLANNING CONCERN:

Harvard Square
Overlay: ☒

Parkway
Overlay: ☐

Business
B-1 or B-2: ☐

North Massachusetts
Avenue: ☐

Central
Square: ☐

University
Park: ☐

DATE APPLICATION SUBMITTED:

8/30/91

PLEASE NOTE:

All signs must receive a building permit from the Department of Inspectional Services before installation. Community Development Department action does NOT constitute issuance of a building permit or certification that all other building code or other requirements have been met.

FOR YOUR OWN PROTECTION DO NOT CONTRACT FOR THE FABRICATION OF A SIGN UNTIL
BUILDING PERMIT HAS BEEN ISSUED BY THE DEPARTMENT OF INSPECTIONAL SERVICES

Copies to:

Inspectional Services: ☐ Clerk: ☒ CDD: ☐ Applicant: ☐

PROPOSED SIGN

(One per sign)

AREA IN SQUARE FEET 1.5 square feet

DIMENSIONS 6' x 3"

ILLUMINATION (check one) Natural: ☒ Internal: ☐ External: ☐

TYPE (check one) Projecting: ☐ Free standing: ☐ Wall: ☒

HEIGHT FROM GROUND TO TOP OF SIGN 8' feet

LENGTH OF STOREFRONT FACING STREET NA feet
(ground floor establishment)
(please complete if sign is accessory to a ground floor establishment)

LENGTH OF BUILDING FACADE FACING A STREET NA feet
(please complete for facade where sign is not accessory to a ground floor establishment)

TOTAL AREA OF ALL SIGNS TO REMAIN ON STOREFRONT BEFORE ERECTION OF PROPOSED SIGN (where applicable) 9 square feet
(Projecting Sign)

TOTAL AREA SIGNS TO REMAIN ON BUILDING FACADE BEFORE ERECTION OF PROPOSED SIGN (where applicable) NA square feet

COMMUNITY DEVELOPMENT ACTION


Sign conforms to requirements of Article 7.000: Yes

Sign requires a variance from the Board of Zoning Appeal: ☐

For the following reason(s):

Sections:

Date 8/30/91 Signature: [Signature]
Authorized Community Development Representative

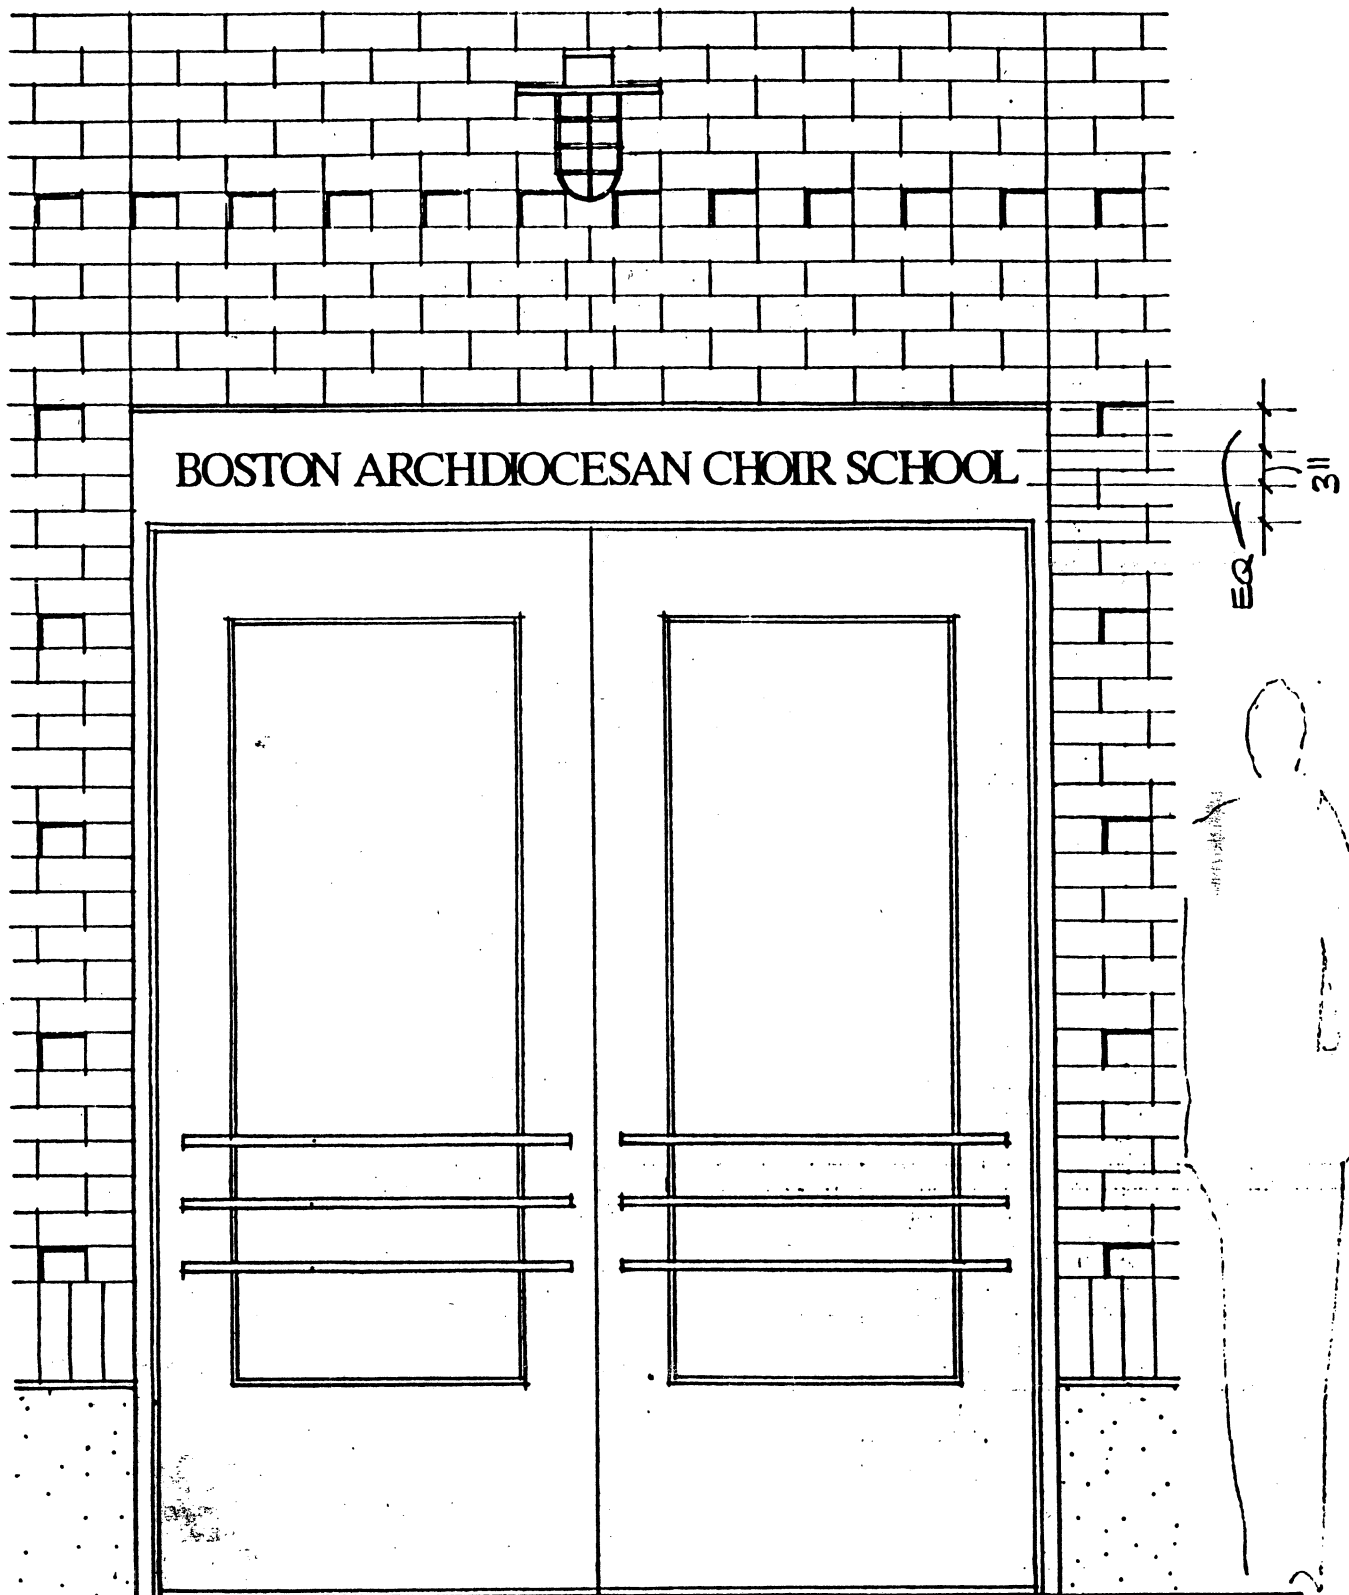

SEE SK-214 FOR NOTES

KOETTER, KIM & ASSOCIATES, INC.
344 BOYLSTON STREET BOSTON MA 02116
617.536.8560

Architecture, Planning and Urban Design

DRAWING TITLE
SIGNAGE AT DOOR 139A

PROJECT
ST PAUL

DATE
5/2/91

SCALE
3/4" = 1'-0"

DRWG. NO.
SK-215

Cambridge, Aug 30 1991

To the Honorable, the City Council of the City of Cambridge:

PRIOR TO APPROVAL OF THE CITY COUNCIL, EACH PETITION MUST BE ACCOMPANIED BY A DRAWING OF PROPOSED SIGN, INDICATING DESIGN AND DIMENSIONS AND LOCATION ON PREMISES.

The undersigned respectfully prays that Roman Catholic Archdiocese of Boston-corporation sole be granted permit to erect a sign of the following specifications in front of premises 20 Arrow Street

Type: Fire treated wood hung from metal bracket, no illuminator
(State whether Electric or otherwise and material used in construction)

Reading matter to go on sign: Harvard-Radcliffe
Catholic Student Center

Size: Three feet x three feet

Weight: 50 pounds

How Erected: A: 42" B: 108"
(A: Give exact distance sign is to extend from building over sidewalk.)
(B: Also exact distance from bottom of sign to sidewalk.)
Hung from metal bracket
Height Above Grade: Bottom 9' Top 12'

Roman Catholic Archbishop of Boston
a corporation sole

(Signature of Applicant)

By: (Reverend) John P. Boles, Pastor
St. Paul's Rectory

29 Mt. Auburn St. (Address)
Cambridge, Mass 02138

NOTICE - REGULATIONS

SECTION 1412.0 STATE BUILDING CODE

PROJECTING SIGNS

1. A projecting sign shall be constructed wholly of incombustible materials.

2. All signs must meet requirements of Zoning Ordinances and Building Code.

APPROVED:

Building Inspector

9/5/91
Date

W-154

Consent. Comm. # 12

PETITION

of Roman Catholic Archdiocese
of Boston

for a sign

No. 20 Arrow Street

_____ 19__

Order adopted

In City Council, Sept. 16 19 91

Referred to the Committee on

Attest:

City Clerk

JOHN J. CAMPBELL, ESQ.
90 ELLERY STREET
SUITE 23
CAMBRIDGE, MA 02138