



1999 MAR 18 A 10:05

OFFICE OF THE CITY CLERK
CAMBRIDGE, MASSACHUSETTS

Ralph E. Dunphy
Commissioner

147 Hampshire Street
Cambridge, MA 02139
617-349-4800
TDD 617-349-4805

TO: Distribution

FROM: Owen O'Riordan, Interim City Engineer *OR*

RE: 37 Langdon Street, Block 173, Lot 16


DATE: March 15, 1999

Please update your records to reflect the following new address identified on the attached sheet.

DISTRIBUTION:

Assessing Department, Donna Pritchard
Cambridge Electric, Brian McDevitt
City Clerk, Margaret Drury
City Electrician, George Fernandes
Commonwealth Gas, Steve Richmond
Media One, Richard Ferrucci
Election Commission, Theresa Neighbor
Emergency Communications, Tom Cahill
Fire Department, Deputy James Harrington
Inspectional Services, Robert Bersani
MIS Department -GIS Division, Peter Bujwid
Bell Atlantic, Carolyn Hough
Police Department, Harold Murphy
Central Square Post Office, Postmaster, Marsha Cannon
School Department, Robert Clickstein
Traffic Department, Lauren Preston
Treasurer Department, Jim Maloney
Water Department, Sandra Ridley



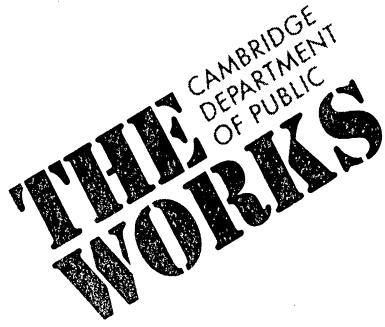

Ralph E. Dunphy
Commissioner

147 Hampshire Street
Cambridge, MA 02139
617-349-4800
TDD 617-349-4805

March 15, 1999

Charles Kalina
37 Langdon Street
Cambridge, MA 02138

RE: 37 Langdon Street, Block 173, Lot 16

Dear Mr. Kalina,

This is to inform you that your request for an **additional address** has been granted. Your addresses are as follows:

37 Langdon Street, Unit #1 Front Entrance
37 Langdon Street, Unit #2 Front Entrance
37 Langdon Street, Unit #3 Front Entrance
37 Langdon Street, Unit #4 Side Entrance
37 Langdon Street, Unit #5 Front Entrance

The attached sheet identifies those departments and agencies which have been notified of this change.

Please let me know if I can be of assistance in the future.

Sincerely,

A handwritten signature in black ink, appearing to read "Owen O'Riordan".

Owen O'Riordan
Interim City Engineer

Enc:



ADDRESS ASSIGNMENT CHART

TYPE OF REQUEST:	Additional Address on Side of Building
REQUESTED BY:	Charles Kalina, Owner
APPROVED NEW ADDRESSES:	See attached plan 37 Langdon Street, Unit #1 Front Entrance 37 Langdon Street, Unit #2 Front Entrance 37 Langdon Street, Unit #3 Front Entrance 37 Langdon Street, Unit #4 Side Entrance 37 Langdon Street, Unit #5 Front Entrance
BLOCK/LOT:	Block 173 Lot 16
PREVIOUSLY CALLED:	37 Langdon Street
ASSESSOR'S LOCATION:	Unchanged

REAL ESTATE FILE INQUIRY


BLOCK	LOT	UNIT	ACCOUNT
173	16		305400 30


NAME : KALINA, CHARLES J.
ADDRESS: 37 LANGDON ST

CITY	STATE	ZIP	YEAR BUILT
CAMBRIDGE	MA	02138 2501	0000

LOCATION #	LOCATION STREET	USE	CLASS	RPC	CPC	AREA	BNCD
37	LANGDON ST	111	100	000		6,396	0000

VALUES.. LAND: 159,900 BLDG.: 133,100 TOTAL: 293,000 EXEMPT: .00
Tab/2 for Next Screen Tab/L for Additional Lots Tab/Z Return to Menu
Tab/B for Billing Information

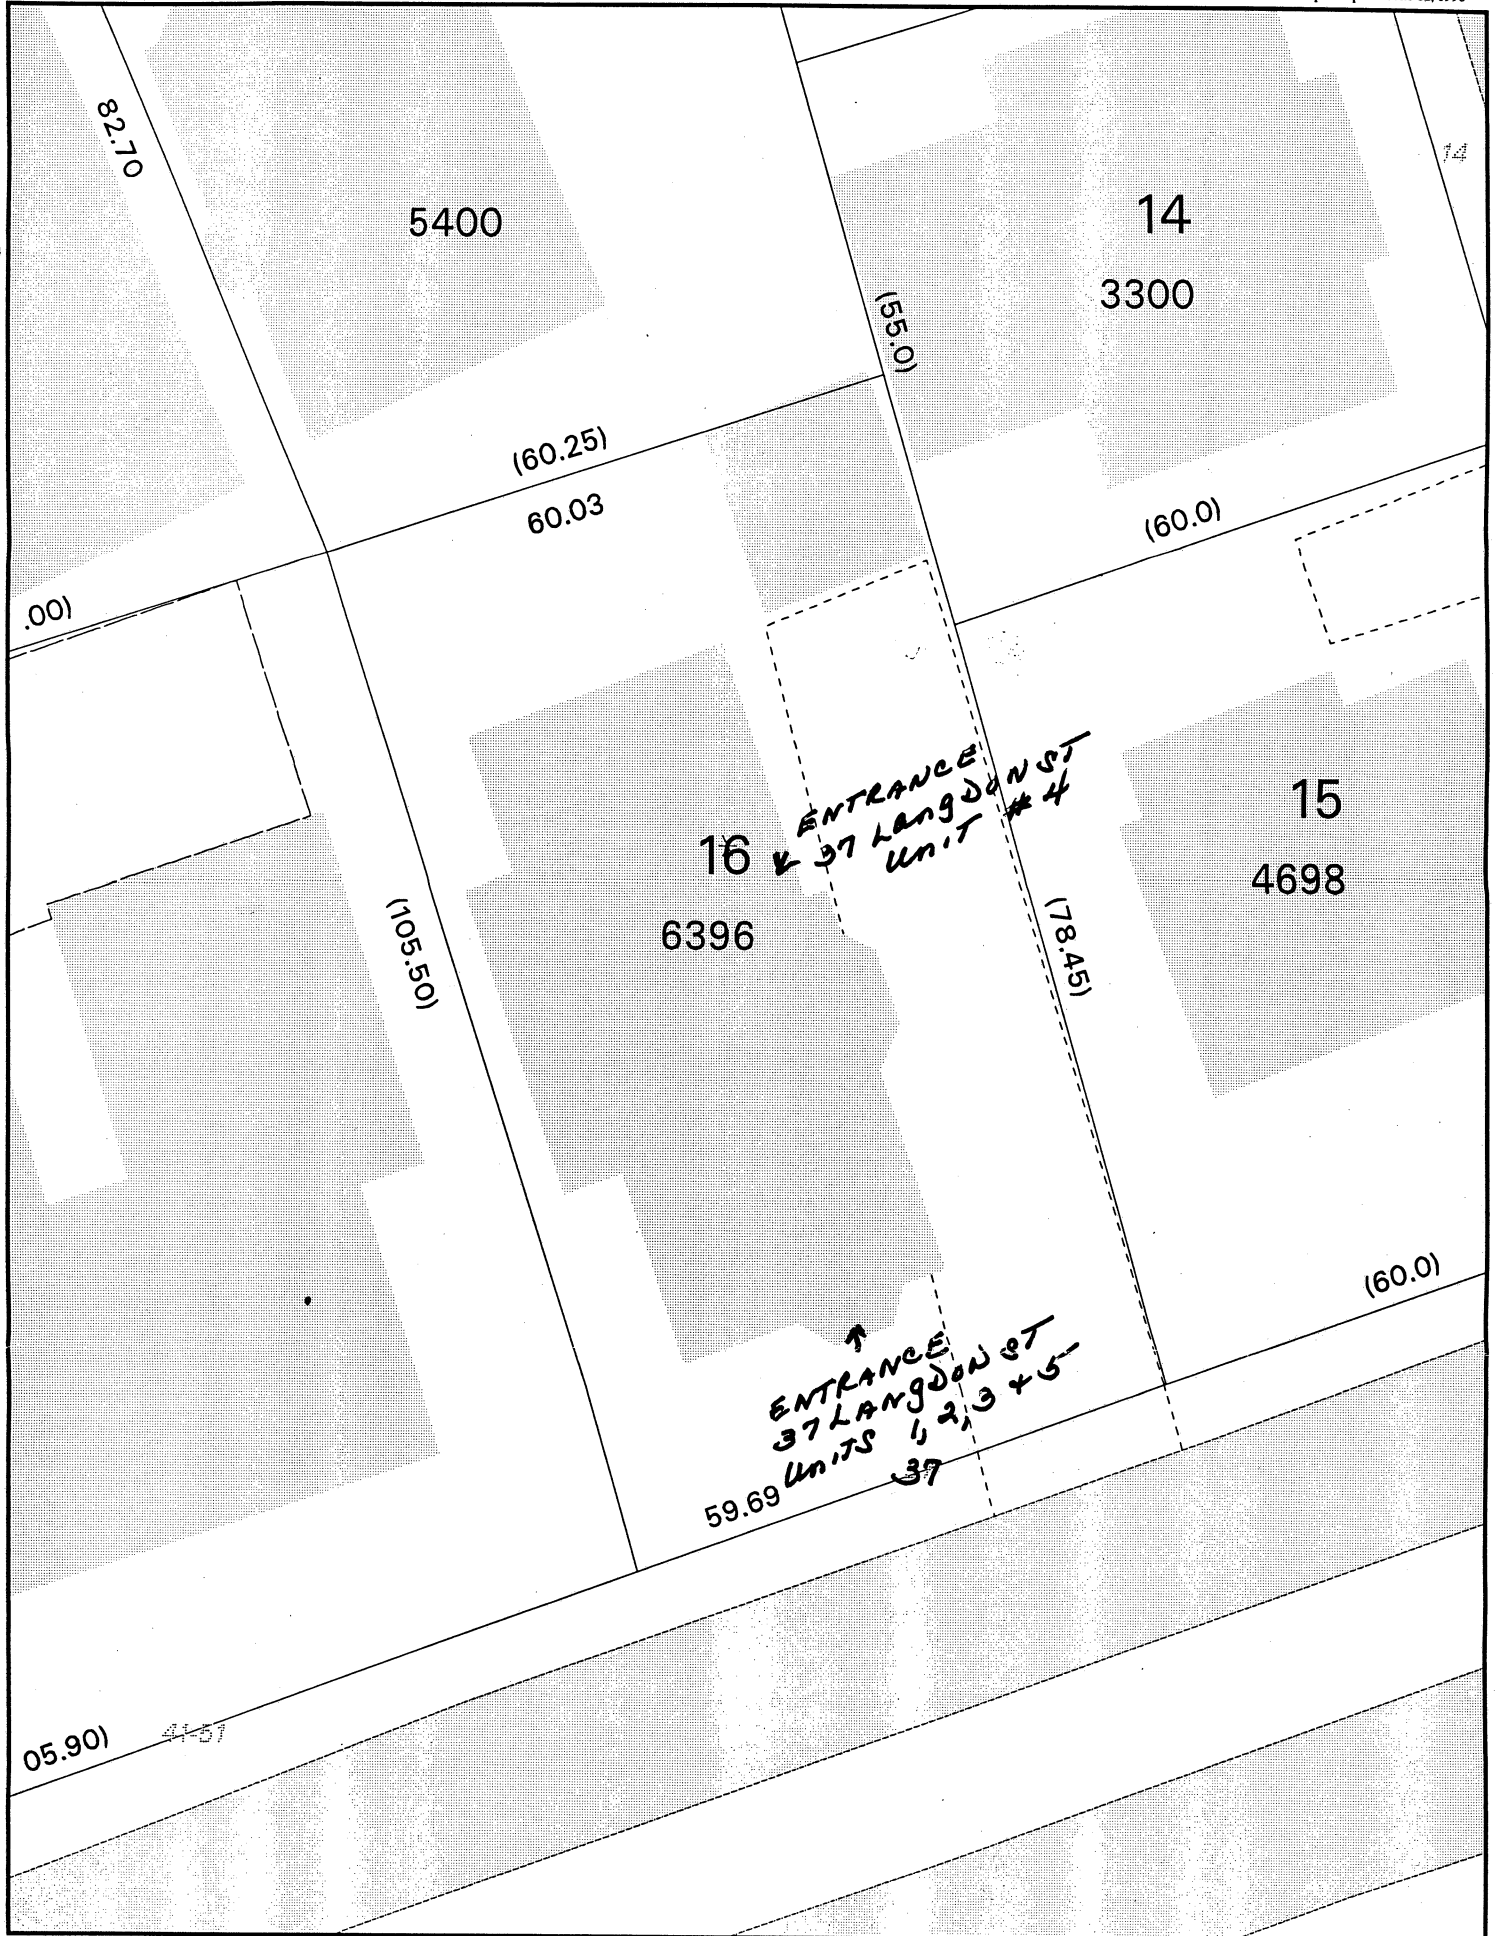

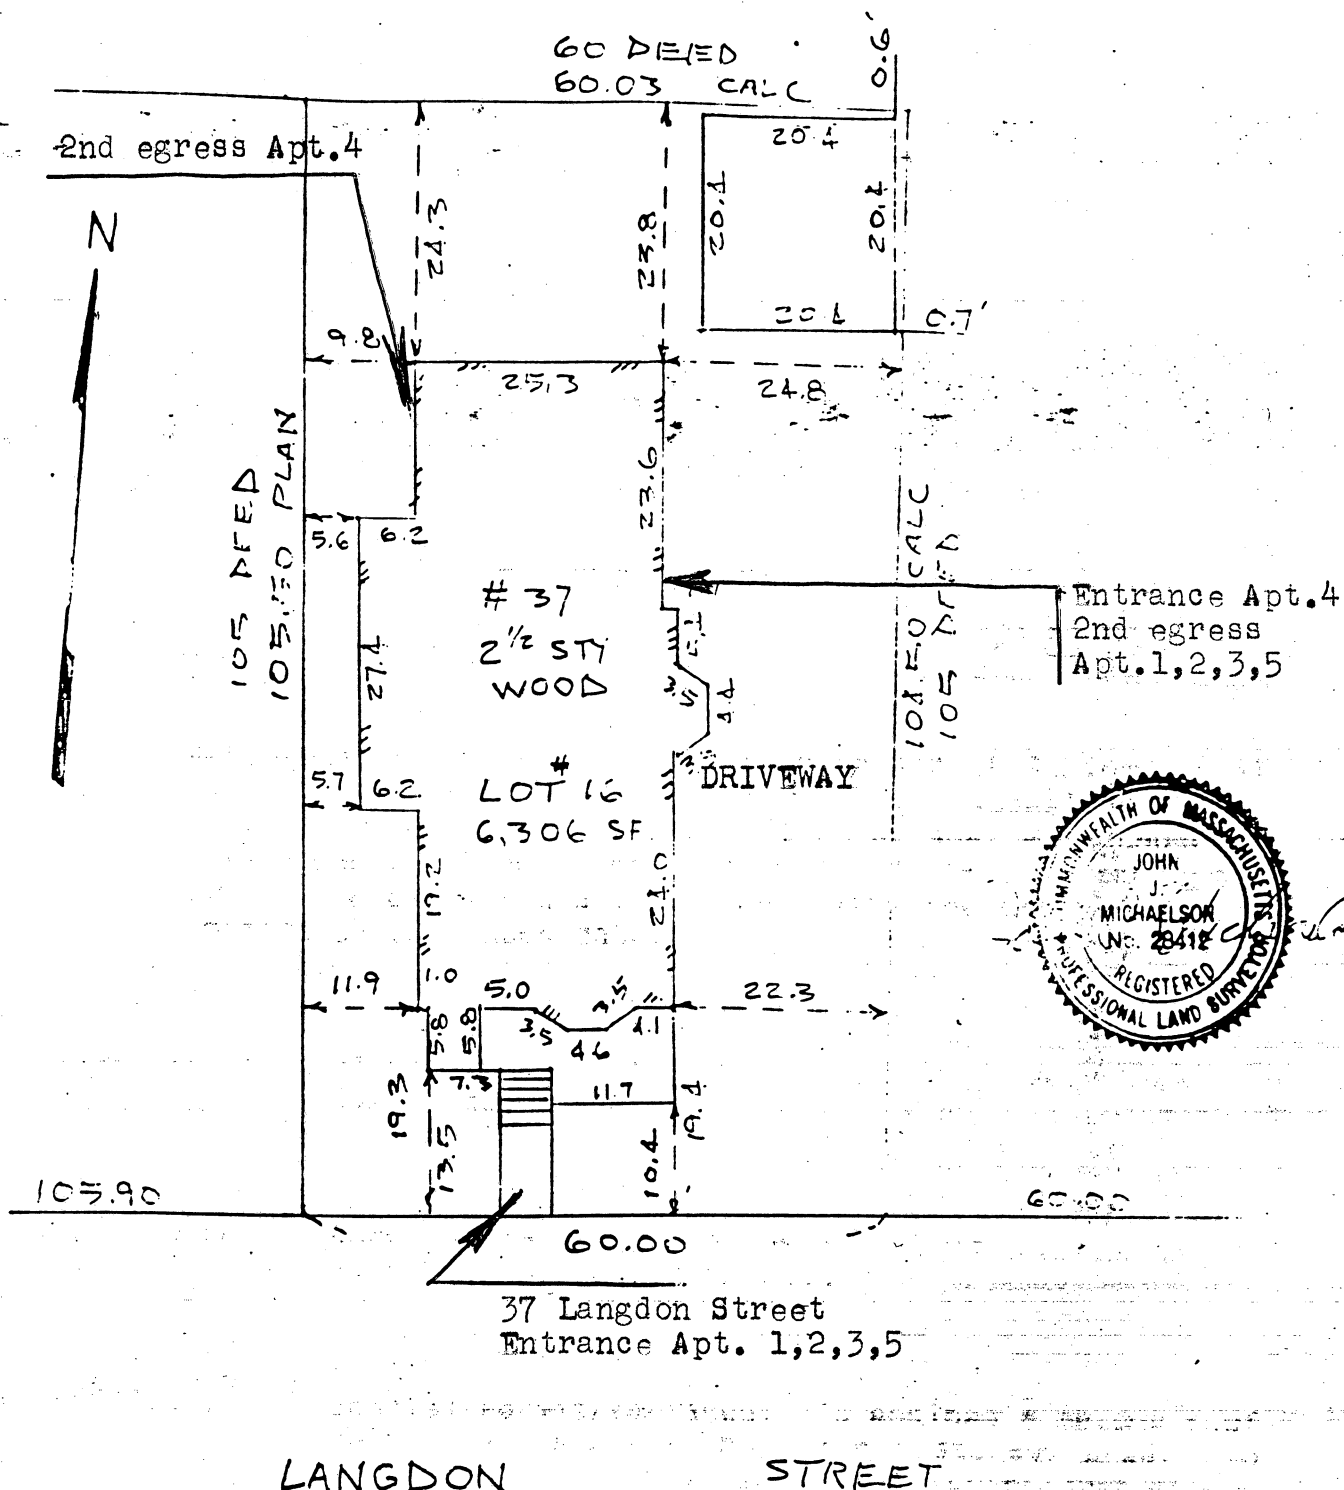

Building setbacks (if any) shown on this plan are measured from building siding unless otherwise noted.

This plan is to be used only by the owner listed below, and contains only as much accuracy as is required to obtain a permit for the proposed improvements shown hereon (if any). Setbacks (distances shown from proposed or existing improvements to property lines) cannot be used to establish property lines or to locate fences, landscaping, or any other improvements not shown on this plan.

Professional Survey is not responsible for takings, easements or conveyances not contained in deed provided (or referenced) by client or by assessor.

Owner: ERIK YESSON
Address: 37 LANGDON ST
CAMBRIDGE, MA

Deed Book: 6257

Page: 215

County: MIDDLESEX

Date: 8/17/96
Scale: 1" = 20'

PROFESSIONAL SURVEY
Arlington, MA (617) 646-1839

37 H
Consent Communication #7

A communication was received from Owen O'Riordan, Interim City Engineer, transmitting notification of a new address at 37 Langdon Street.

In City Council March 22, 1999.

PLACED ON FILE