



City of Cambridge

Applications & Petitions #1

IN CITY COUNCIL

December 3, 2001

ORDERED: That, in accordance with the provisions of an ordinance relative to placing and maintaining signs, the Commissioner of Public Works be and hereby is authorized to grant a permit to Sovereign, to erect a sign at the premises numbered 515 Massachusetts Avenue, Cambridge, Massachusetts.

Provided that, before erecting the above named sign the petitioner shall obtain a permit from the Inspectional Services Department and file with the City Clerk a bond in the sum of Two Thousand (\$2,000.00) dollars, conditioned to save harmless the City of Cambridge from all claims for damages arising from the installation, maintenance and use of said banners.

In City Council December 3, 2001.

Adopted by the affirmative vote of nine members.

Attest:- D. Margaret Drury, City Clerk.

A true copy;

ATTEST:-

A handwritten signature in cursive script, reading "D. Margaret Drury".

D. Margaret Drury
City Clerk

To the Honorable, the City Council of the City of Cambridge:

PRIOR TO APPROVAL OF THE CITY COUNCIL, EACH PETITION MUST BE ACCOMPANIED BY A DRAWING OF PROPOSED SIGN, INDICATING DESIGN AND DIMENSIONS AND LOCATION ON PREMISES.

The undersigned respectfully prays that SEVEREIGN BANK
~~Peterson Products, Inc.~~ be granted
permit to erect a sign of the following specifications in front of
premises at 515 Massachusetts Avenue

Type: Exterior Fabric Awning

(State whether Electric or otherwise and material used in construction)

Reading matter to go on sign: 87 NORFOLK STREET
515 Massachusetts Avenue

Size: 4" high

Weight: 100 pounds

How Erected: A: 2'-6"

B: 8'-6"

(A: Give exact distance sign is to extend from building over sidewalk.)
(B: Also exact distance from bottom of sign to sidewalk.)

Height Above Grade: Bottom 8'-6"

Top 11'-0"

Raymond A. Sheffield
(Signature of Applicant)

1 Phillips Road, Holbrook, MA 02343

(Address)

NOTICE - REGULATIONS

SECTION 1412.0 STATE BUILDING CODE

PROJECTING SIGNS

1. A projecting sign shall be constructed wholly of incombustible materials.
2. All signs must meet requirements of Zoning Ordinances and Building Code.

APPROVED: 

Building Inspector

11/9/01

Date



ASSOCIATES, INC.
Geotechnical Engineers

Robert C. Hoyler, P.E.
Principal

30 Norfolk Street
Cambridge, Massachusetts 02139

617/868-1420

617/868-1423 (Fax)

rhoyler@mcphailgeo.com

PETERSON PRODUCTS, Inc.



Raymond A. Sheffield
Marketing Manager

One Phillips Road, P. O. Box 309
Holbrook, MA 02343-0309
781/767-9700 FAX: 781/767-1704
Email: petersonprod@msn.com



CITY OF CAMBRIDGE

INSPECTIONAL SERVICES DEPARTMENT CITY HALL
CAMBRIDGE, MASSACHUSETTS 02139 (617) 498-9013

JOSEPH J. CELLUCCI
COMMISSIONER OF BUILDINGS
AND HOUSING

APPROVAL OF ABUTTERS

To Whom It May Concern:

30 Norfolk Street

As owner or agent of ~~Sovereign Bank~~, Cambridge, Massachusetts,

I do hereby declare my disapproval _____ approval ✓ of the installment of:

Canopy over the sidewalk entrance: _____

Awnings over the windows: awning over entrance on Norfolk Street (#87)

Projecting sign: _____

of said property. (Sovereign Bank)

Signed: Robert C. Hylen Date: 11/20/01

Address: 30 Norfolk St.

Reply is requested within seven (7) days of date of this letter.

515 MASSACHUSETTS AVENUE

DESIGNER:




Jennifer Angell-Ryan
Fox Relocation Management Corp.
Two Oliver Street
Boston, MA 02109

GENERAL CONTRACTOR

Irene Bruno
Elaine Construction Co., Inc.
118 Needham Street, P. O. Box 610368
Newton Highlands, MA 02461-0368

AWNING CONTRACTOR

Raymond A. Sheffield
Peterson Products, Inc.
1 Phillips Road, P. O. Box 309
Holbrook, MA 02343-0309

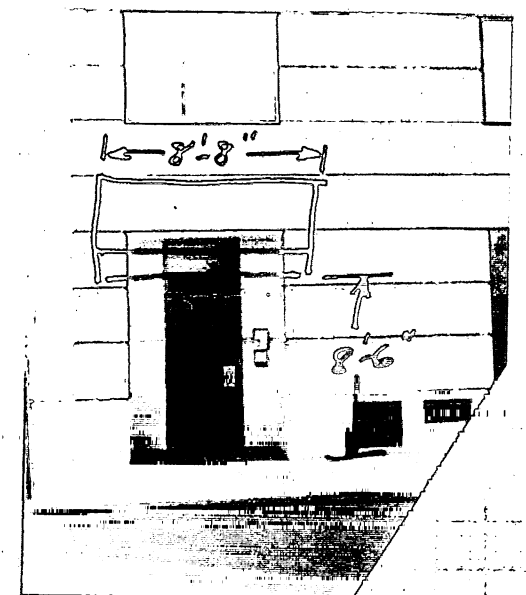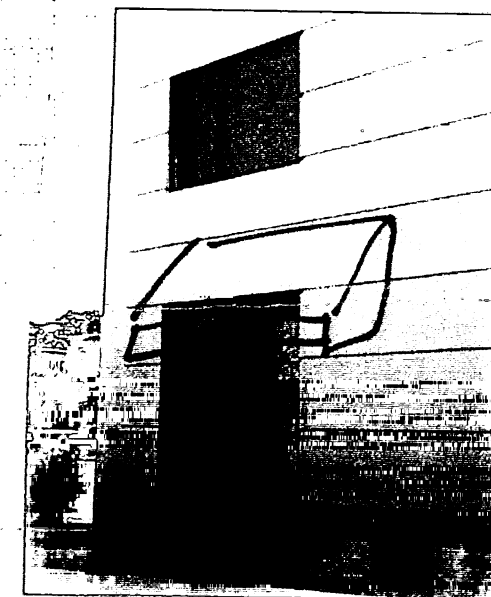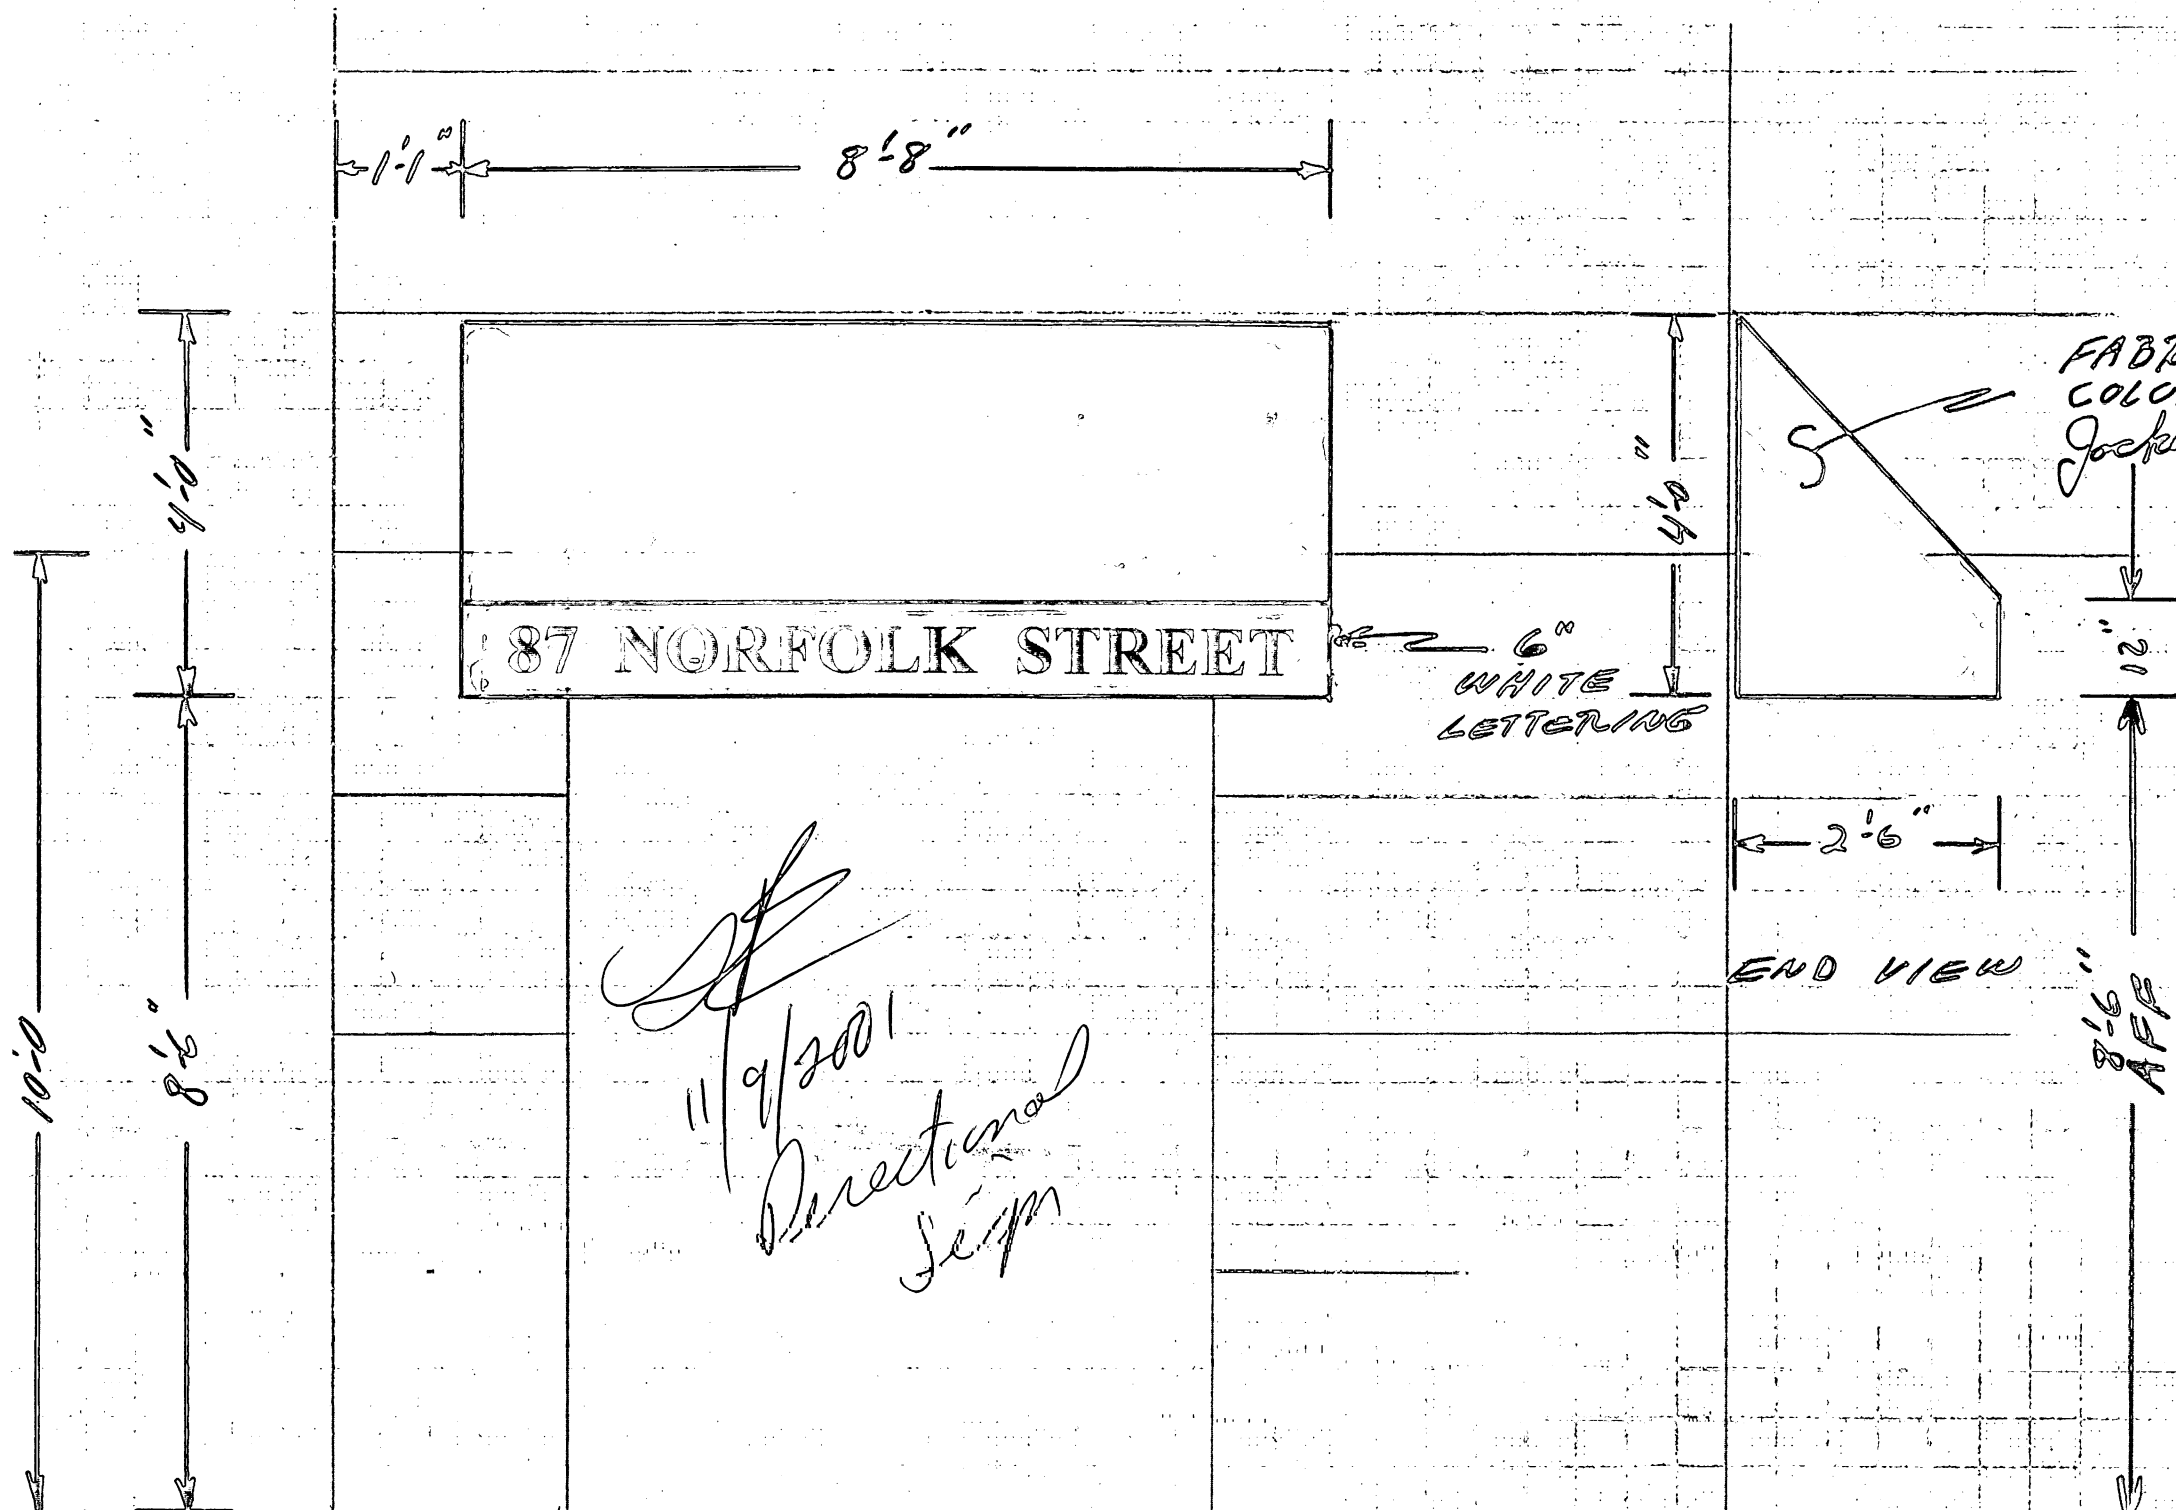

87 NORFOLK STREET

FRONT ELEVATION

SOVEREIGN BANK BLDG.

SCALE 1/2" = 1'-0"

10-10-01 N.A.S.

RAYMOND A. SHEFFIELD
PETERSON PRODUCTS, INC.
P. O. Box 309, 1 Phillips Road
Holbrook, MA 02343-0309
781/767-9700 FAX: 781/767-1704

150 H

Applications & Petitions #1

An application was received
from Sovereign Bank,
requesting permission for a
sign at the premises numbered
515 Massachusetts Avenue.

In City Council December 3, 2001

ORDER ADOPTED