

CITY OF CAMBRIDGE

57 INMAN STREET, CAMBRIDGE, MASSACHUSETTS 02139 • TEL. 876-6800

DEPARTMENT OF TRAFFIC & PARKING

George Teso
Director

September 7, 1973

Mr. John H. Corcoran
City Manager
City Hall
Cambridge, Massachusetts

Dear Mr. Corcoran:

As you know the Traffic Department and Harvard University have been working together to find some way to assist the residents in the university area in obtaining some off-street parking. A program was started whereby residents in two areas of the city, specifically the Banks Street Area, and the Oxford Street Area are allowed to park in two of Harvard Universities parking lots from 6 PM to 7 AM on weekdays and during weekends. Each resident who applied for a space in these lots were issued a parking permit and assigned a space.

Although this program has only been in operation a short time, it has been successful to the extent that there have been requests by citizens for more off-street parking in this area. Therefore, the Traffic Department with approval from Harvard University has designed a parking lot to be constructed on land that is owned by Harvard and lying empty on Banks Street. This lot will be used for resident parking with the understanding that parking will be removed from the streets in the area.

The cost of constructing this lot is \$20,000.00 and could be financed from the Parking Fund. Therefore, I respectfully request a transfer of \$20,000.00 from the Parking Fund to the Non-Revenue Parking Lot Construction Account so that we can start constructing this lot before the winter.

Very truly yours,

George Teso
Traffic Director

GT:rd

City of Cambridge

Calendar Item # 2. Appropriation of \$20,000

MASSACHUSETTS

In City Council

Sept 24 19*73*

	YEA	NAY	ABSENT	
Mr. Clinton				
Mr. Danehy				
Mr. Duehay				
Mrs. Graham				
Mr. Moncreiff				
Mr. Owens				
Mr. Sullivan				
Mr. Vellucci				
Mayor Ackermann				



City of Cambridge

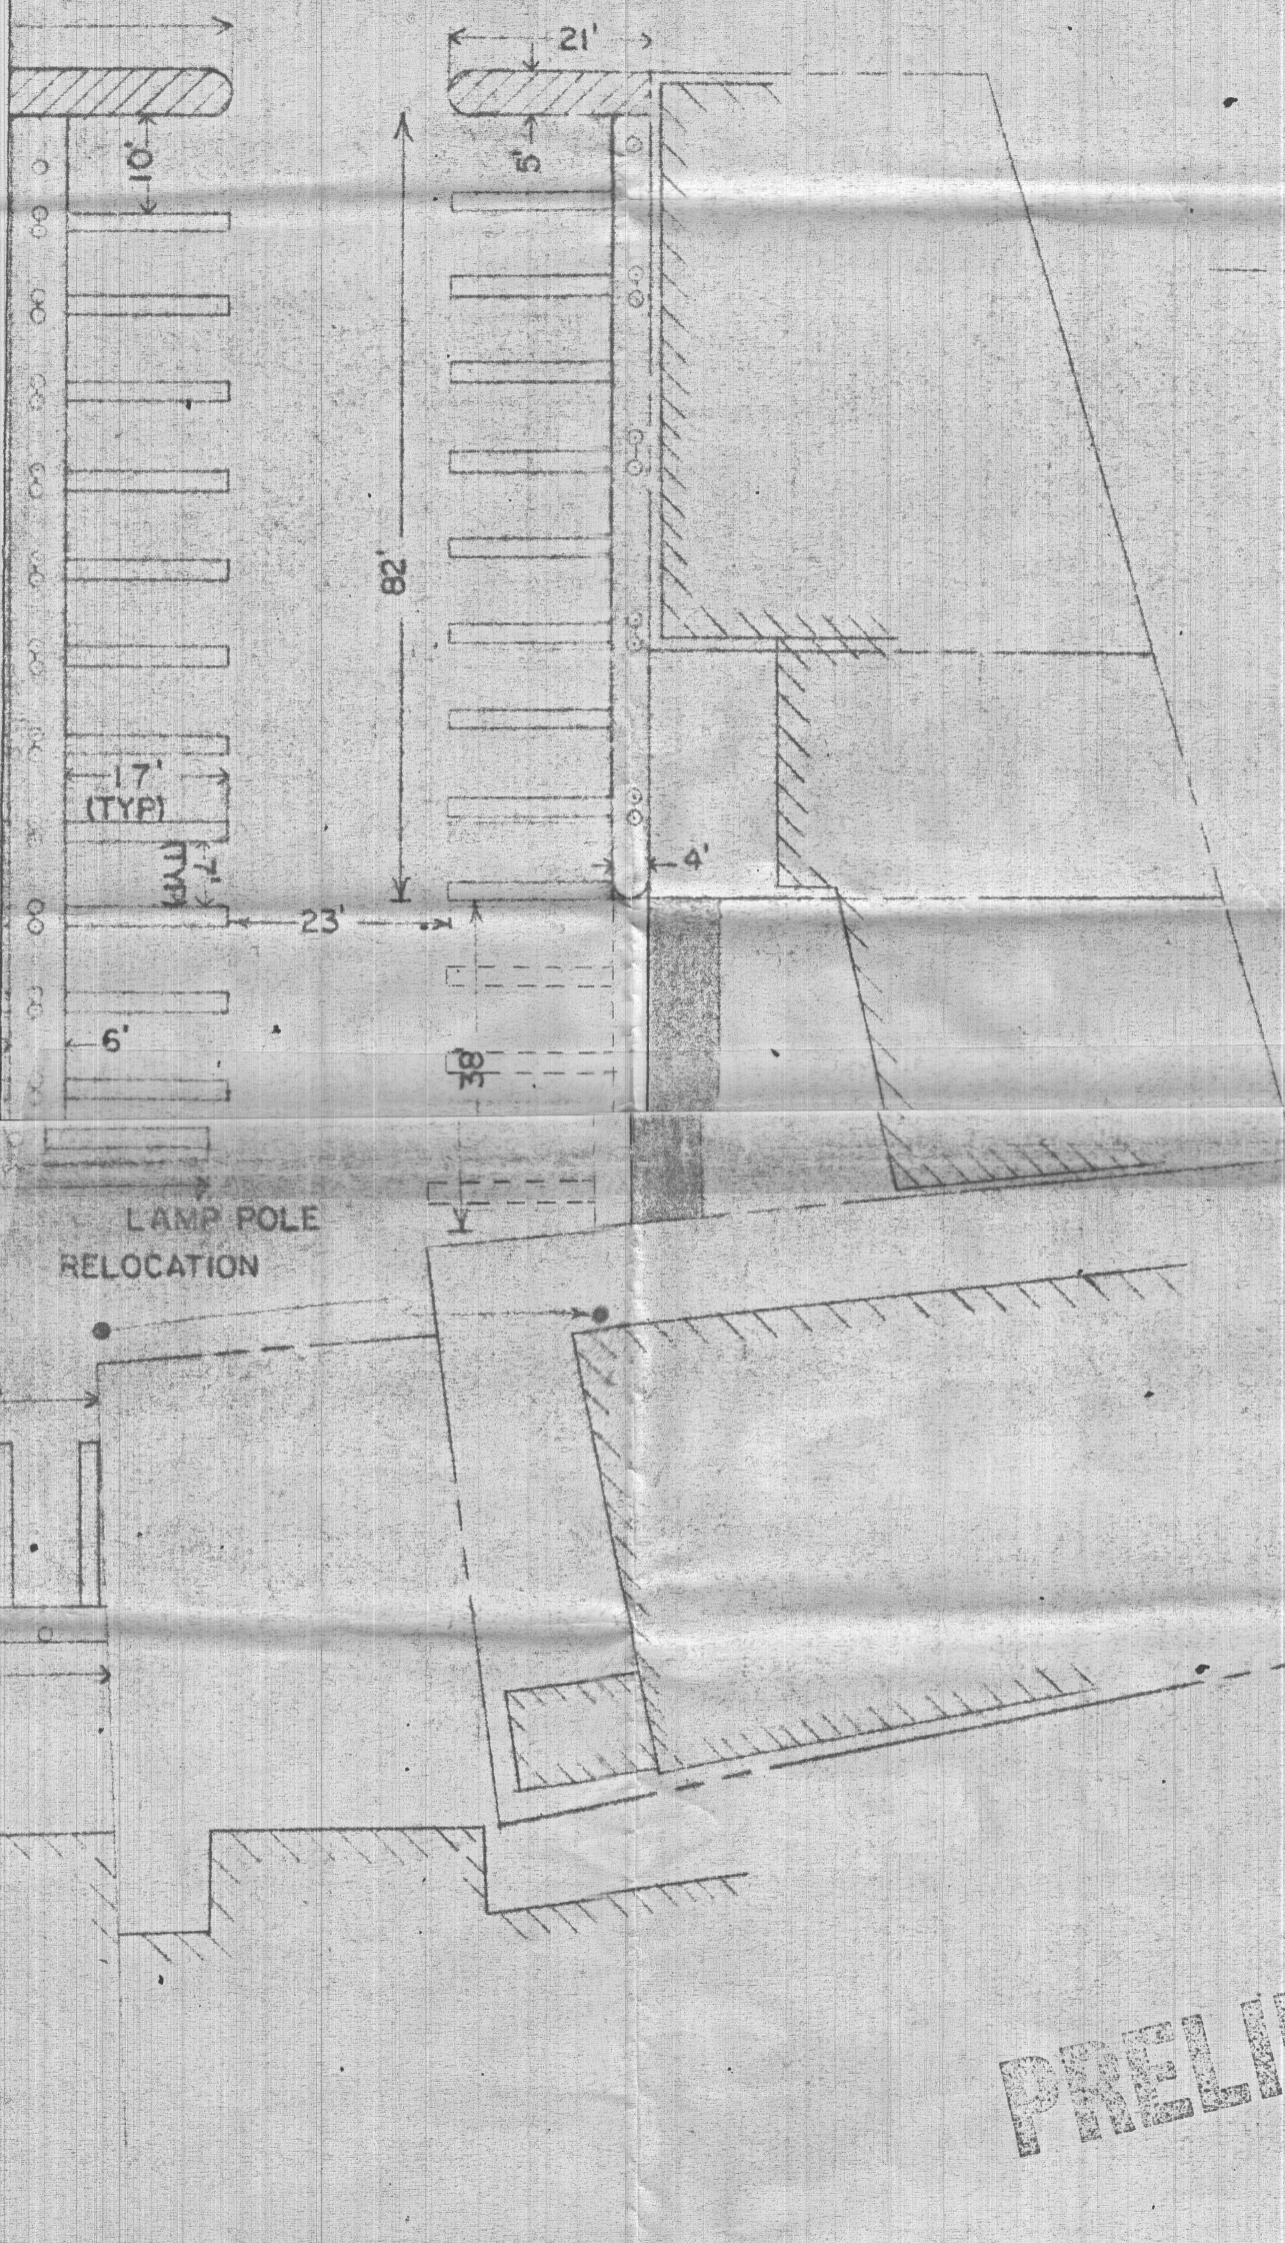
Calendar # 2.





IN CITY COUNCIL

September 17, 1973

ORDERED:

That an appropriation in the sum of \$20,000.00 to the Non-Revenue Parking Lot Construction Account; said sum to be made available from the Parking Fund, be and hereby is authorized.



-  PROPOSED PLANTING AREA
-  PARKING METER
-  DOUBLE YOKE PARKING METER
-  PROPERTY LINES

COLUMBIA STREET

PRELIMINARY

NO.	DATE	DESCRIPTION	DRAWN	CHKD	REC'M	APPVD	DATE
REVISIONS ABOVE							
PROPOSED PARKING LOT 6 AUSTIN STREET							
DRAWN	INITIAL	DATE	DEPARTMENT OF TRAFFIC AND PARKING			DRAWING NO. PK-C-1090	
TRACED	<i>J.M.C.M.</i>	12 FEB 73	CITY OF CAMBRIDGE			SCALE 1"=20'	
CHECKED	_____	_____				SHEET NO. 1 OF 1	
REC'M APP.	_____	_____					
APPROVED	_____	_____					

#24

City of Cambridge

MASSACHUSETTS

In City Council _____

19 23

	YEA	NAY	ABSENT	
Mr. Clinton				
Mr. Danehy				
Mr. Duehay				
Mrs. Graham				
Mr. Moncreiff				
Mr. Owens				
Mr. Sullivan				
Mr. Vellucci				
Mayor Ackermann				

Took

Handwritten signature



CITY OF CAMBRIDGE

CAMBRIDGE, MASSACHUSETTS 02139
Tel. 876-6800

EXECUTIVE DEPARTMENT
JOHN H. CORCORAN
City Manager

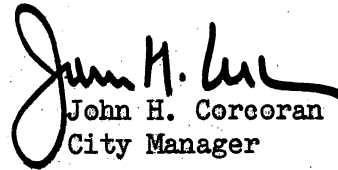
September 10, 1973

To the Honorable, the City Council,

I transmit herewith communication from George Teso, Director of Traffic and Parking, requesting an appropriation in the sum of \$20,000.00 to the Non-Revenue Parking Lot Construction Account; said sum to be made available from the Parking Fund.

Also enclosed is order providing for the same.

Very truly yours,


John H. Corcoran
City Manager

JHC/m

CALENDAR # 2.
Appropriation of \$20,000 to the Non-Revenue
Parking Lot Construction Account.

442
Referred

Hearing Nov 5 at 8 PM

11/19/73

Placed on file
Motion of Mayor -

In City Council
Sept. 17, 1973

9/10/73

Charter

Right

By

L. E. ...

Sept. 24/73

- Tabled -

11/19/73 Placed on file