

Thu, Jan 10, 2002 10:15 AM

From: Fosque, George <GFosque@Cambridge911.Org>
To: 'Angela McCanna' <amccanna@lymeproperties.com>
Cc: "Snow, Paula" <PSnow@Cambridge911.Org>, "Reardon, Gerry" <GReardon@CambridgeFire.Org>, "Owen Oriordan (E-mail)" <ooriordan@CI.Cambridge.MA.US>
Date: Friday, January 4, 2002 2:43 PM
Subject: RE: proposed street name and building numbers

Angela,

I am sorry if you are waiting on me. I had thought that the plan had already been sent to the Council and that I had received my copy for information purposes only.

The addressing and street naming scheme provided on the 8.5" x 14" plan entitled "Proposed Street Names and Building Addresses" for the Kendall Square Project dated 11/27/01 appears to meet our emergency responder concerns:


1. The name "Kendall Square" appears nowhere on the plan except as the name of the project and the name of a business entity listed to 101 Main Street. As you know, we already have two "Kendall Squares" in the city: 1) the historic area around the intersection of Main, Broadway and Third Streets and 2) the development called One Kendall Square which is quite distant from the historic Kendall Square. This duplicative naming has greatly confused callers and public safety responders over the years since One Kendall Square was built and we feared, with your development recently announced as "The Kendall Square Project", the erection of yet another property with the name of "Kendall Square". But we are grateful to your firm's assurances that no attempt will be made to publically and visibly label this complex, its buildings, or its streets with the name of "Kendall Square". None of us wishes to confuse people further with a third Kendall Square.

2. You have named the approach to Broad Canal as "Canal Way" rather than "Broad Canal". This properly distinguishes the body of water from the street/walkway, which we appreciate. You may know that there is a "Canal Park" waterway/walkway area adjacent to the north of the large Cambridge-side Galleria complex and you might wish to consider whether Canal Way might be confused by your patrons/employees with the similarly named Canal Park. Alternatively, you could call your approach "Broad Canal Way", especially if you anticipated that your development of this approach would get more access to, and usage of, the now-little-used Broad Canal waterway. This is entirely up to you; we are comfortable with most any name as long as it does not duplicate another city street or place name and thus confuse emergency responders and, worse, delay life-saving assistance.

3. You have addressed the buildings on the new Kendall Street in a way that seems clear and appropriate.

Thanks to you and David Clem for your willingness to consider the needs of public safety in your naming efforts.

George
George L. Fosque
Emergency Communications and 911 Director
Emergency Communications Department
City of Cambridge
489 Broadway
Cambridge, MA. 02138
(617) 349-6911
(617) 349-6918 FAX

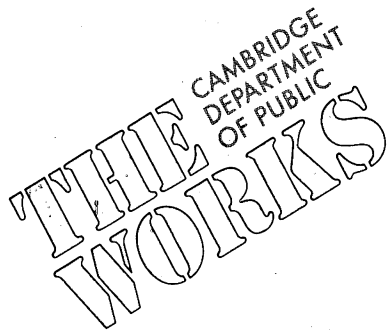

2002 JAN 10 P 4: 25

RECEIVED CITY CLERK
CAMBRIDGE, MASSACHUSETTS

Lisa Peterson
Commissioner

January 10, 2002

147 Hampshire Street

Cambridge, MA 02139 Margaret Drury

617-349-4800

City Clerk

TTD 617-349-4805

City Hall

795 Massachusetts Ave.

Cambridge, MA. 02139

Re: Kendall Square Project- Street Names & Building Addresses:

Dear Ms. Drury:

The Plan for street naming and building addresses have been reviewed by the City of Cambridge Engineering Department for any conflict having to do with duplication of street names or addresses. We have found no conflicts with our existing records. The new streets will be private ways within the City at this time. The portion of Athenaeum Street between Second Street and Third Street will be part of the Lyme Properties and unaccepted at this time.

If the naming of these streets are acceptable to the City Council, the Engineering Department will then inform all necessary agencies for address assignments. If there are any further questions please call me at 349-4845.

Sincerely,

Robert H. Peterson
For

Owen O'Riordan

Owen O'Riordan


Asst. Commissioner of Eng.

CC.

Lisa Peterson

Commissioner



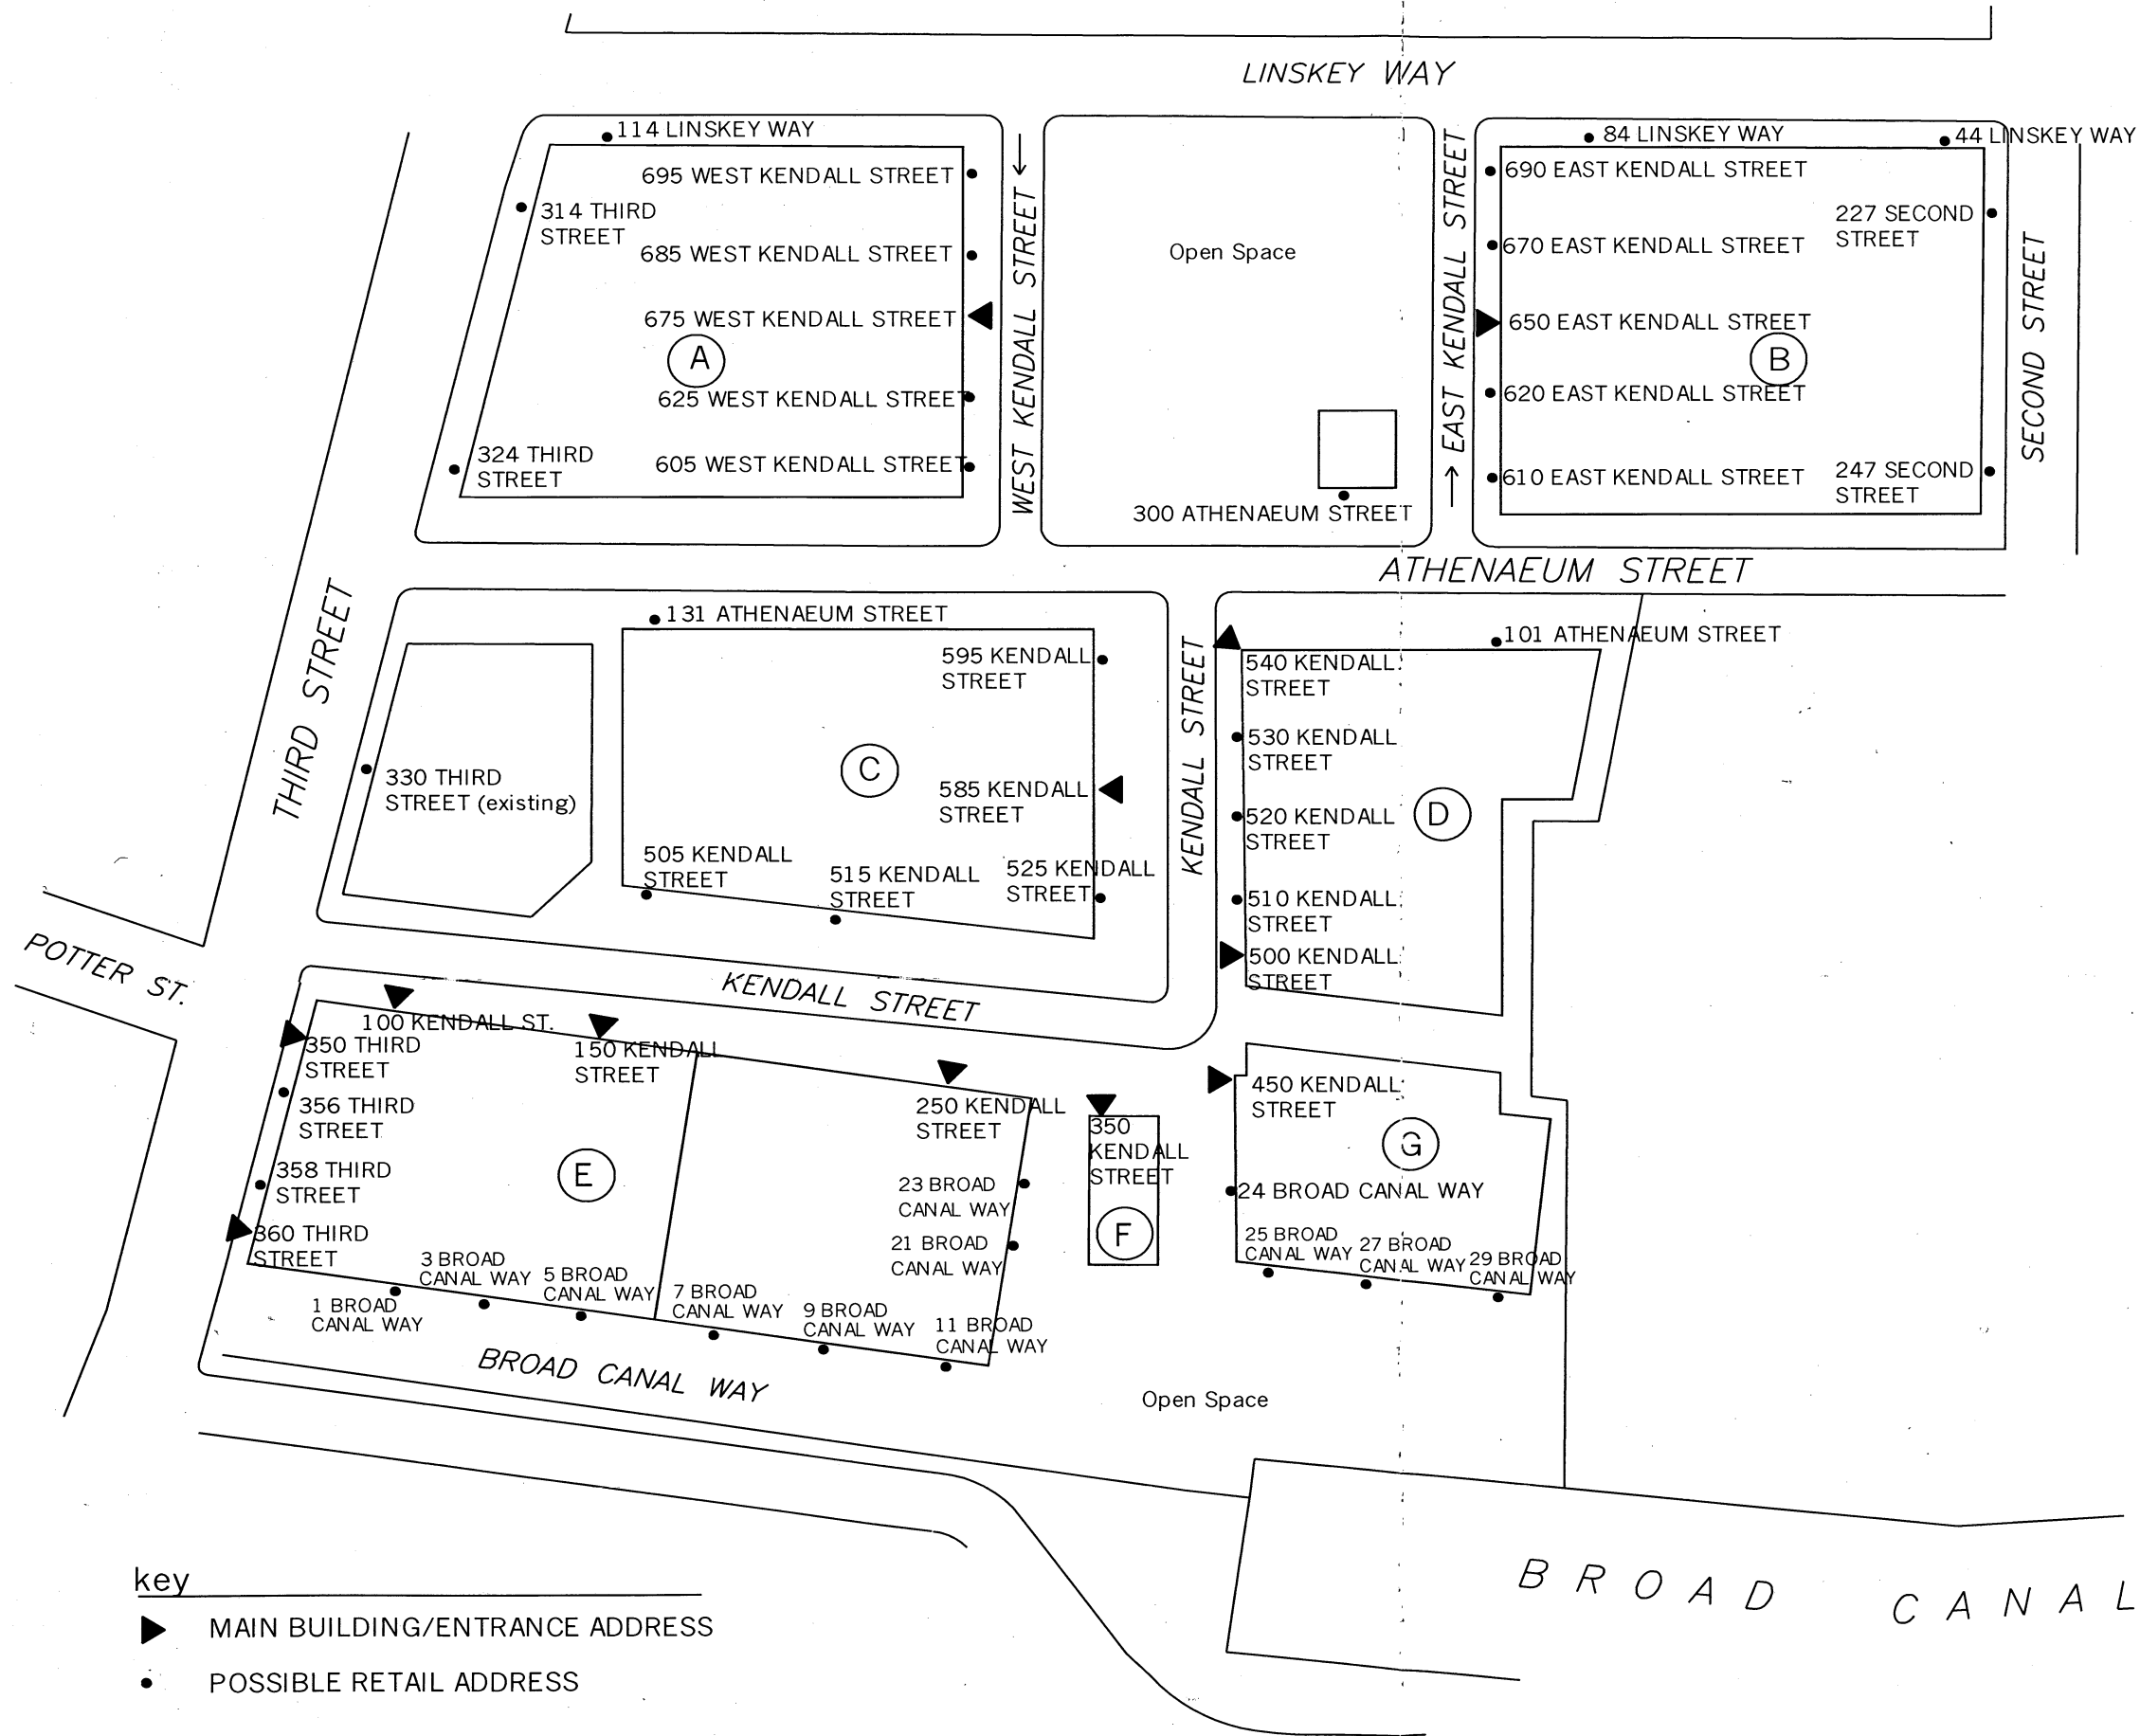

PROPOSED
STREET NAMES
&
BUILDING ADDRESSES

for:
The Kendall Square Project

formerly known as:
Cambridge Research Park

Kendall Square LLC
101 Main Street
18th Floor
Cambridge, MA 02142

t. 617 225 0909
f. 617 225 2133

Date: 1/8/2002
Scale: Not to Scale



Thu, Jan 10, 2002 10:15 AM

gfosque@cambridge911.org


-----Original Message-----

From: Angela McCanna [mailto:amccanna@lymeproperties.com]**Sent:** Friday, January 04, 2002 11:43 AM**To:** gfosque@cambridge911.org**Subject:** proposed street name and building numbers

George,

Lyme Properties sent you a proposed name/number plan in November for our project in Kendall Square. We are eager to submit the plan to the City Council for their approval but waiting for any comments from you. Will you please let me know if you have any comments? If so, when you anticipate sending to us? Thank you and Happy New Year!

Angela McCanna
Lyme Properties LLC
16 On the Common
Lyme, New Hampshire 03768 USA
T. 603 795 2129 extension 23
F. 603 795 4789

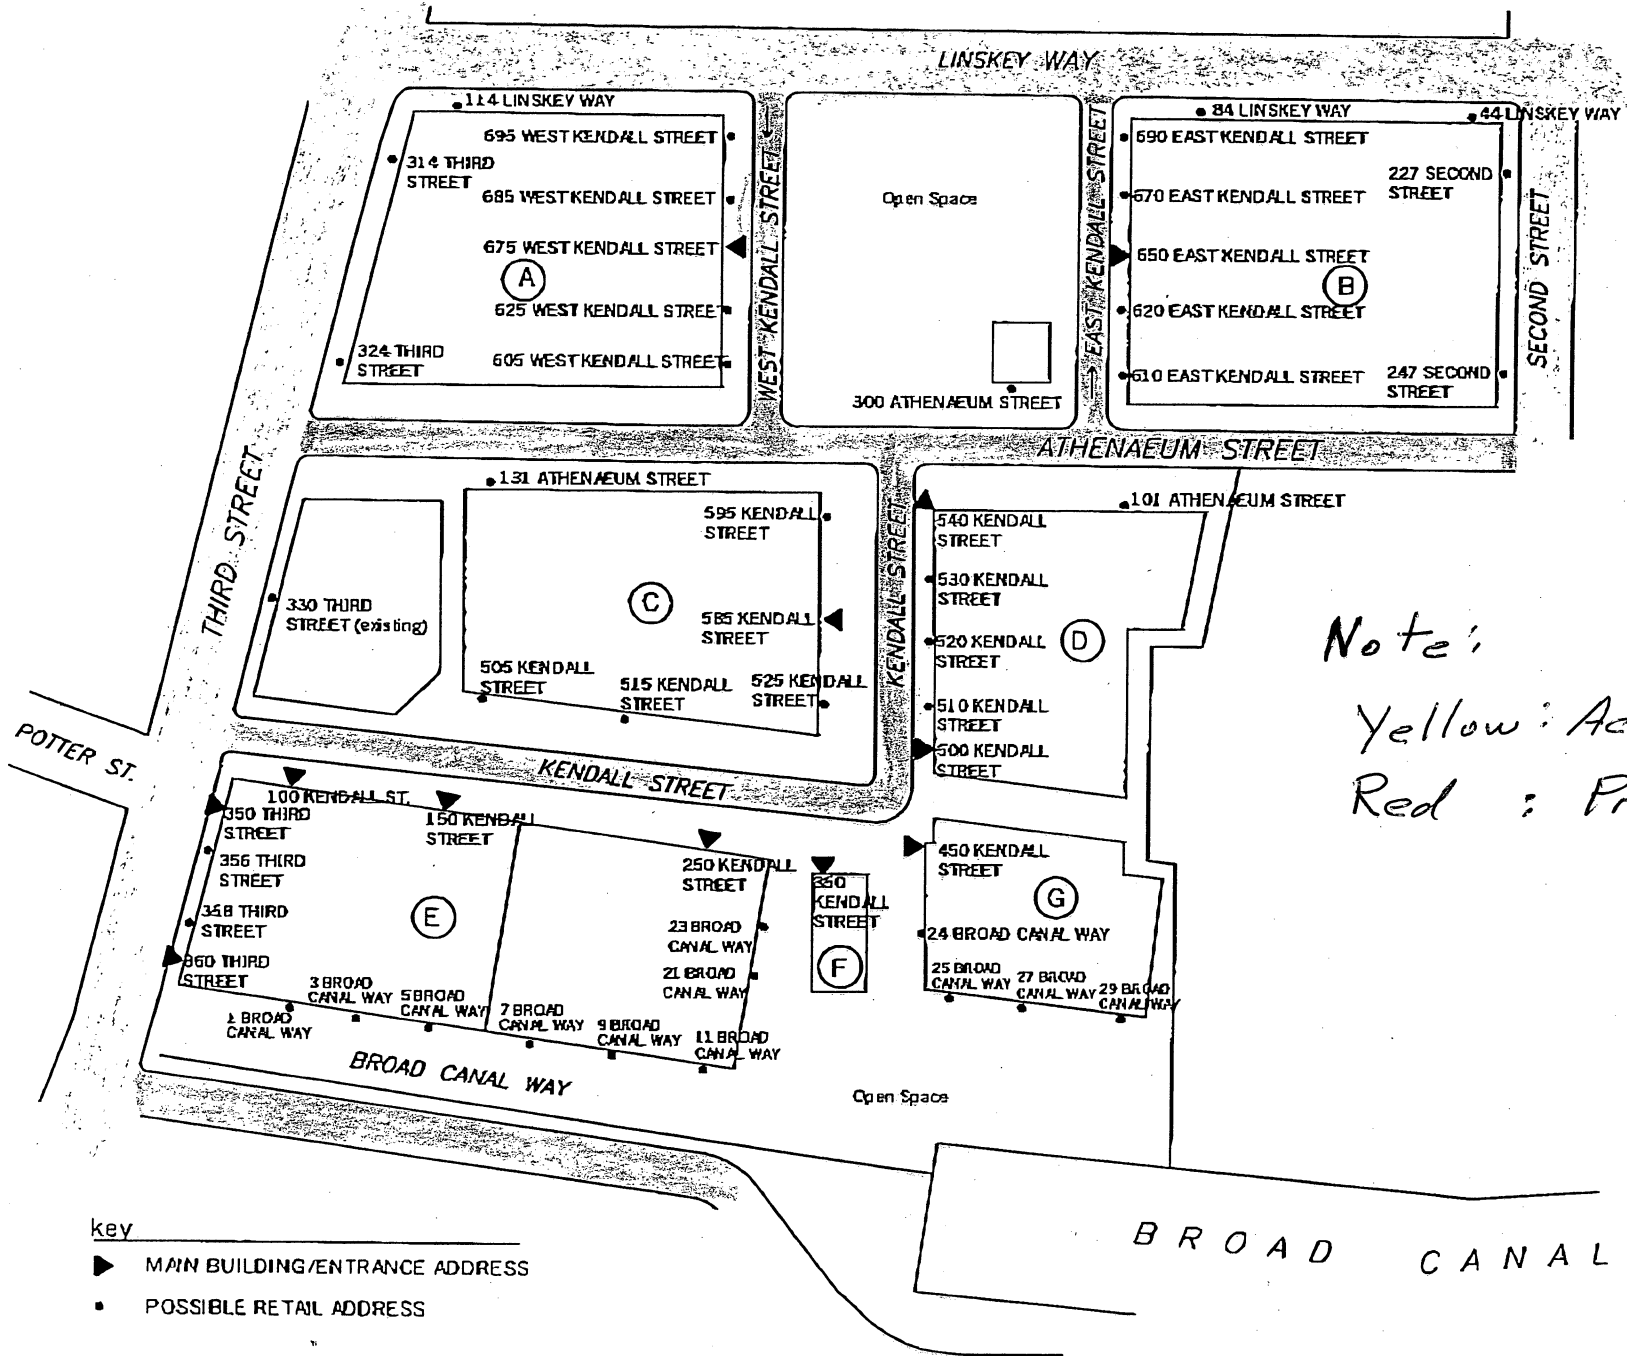

PROPOSED STREET NAMES & BUILDING ADDRESSES

for:
The Kendall Square Project
formerly known as:
Cambridge Research Park

Kendall Square LLC
101 Main Street
18th Floor
Cambridge, MA 02142

t 617 225 0909
t 617 225 2133

Date: 1/8/2002
Scale: Not to Scale





City of Cambridge

O-12.

IN CITY COUNCIL

January 14, 2002

VICE MAYOR DAVIS

ORDERED: That the City Manager be and hereby is requested to confer with the Historical Commission with regard to Lyme Property's application for street names to review whether there are any historical issues that ought to be considered by the City Council in deciding whether to approve the proposed names.

In City Council January 14, 2002.

Adopted by the affirmative vote of nine members.

Attest:- D. Margaret Drury, City Clerk.

A true copy;

ATTEST:-

D. Margaret Drury

D. Margaret Drury
City Clerk

Lyme Properties - Kendall Square Project
Summary of Proposed Names and Numbers

Existing Streets/Requested Numbers

314 Third Street
324 Third Street
350 Third Street
356 Third Street
358 Third Street
360 Third Street

44 Linskey Way
84 Linskey Way
114 Linskey Way

227 Second Street
247 Second Street

Proposed Pedestrian Private-Way and Numbers

1 Broad Canal Way
3 Broad Canal Way
5 Broad Canal Way
7 Broad Canal Way
9 Broad Canal Way
11 Broad Canal Way
21 Broad Canal Way
23 Broad Canal Way
24 Broad Canal Way
25 Broad Canal Way
27 Broad Canal Way
29 Broad Canal Way


Proposed Private-Way Names and Numbers

101 Athenaeum Street (extension of existing Athenaeum Street)
131 Athenaeum Street (extension of existing Athenaeum Street)
300 Athenaeum Street (extension of existing Athenaeum Street)

100 Kendall Street
150 Kendall Street
250 Kendall Street
350 Kendall Street
450 Kendall Street
500 Kendall Street
505 Kendall Street
510 Kendall Street
515 Kendall Street
520 Kendall Street
525 Kendall Street
530 Kendall Street
540 Kendall Street
585 Kendall Street
595 Kendall Street

605 West Kendall Street
625 West Kendall Street
675 West Kendall Street
685 West Kendall Street
695 West Kendall Street

610 East Kendall Street
620 East Kendall Street
650 East Kendall Street
670 East Kendall Street
690 East Kendall Street

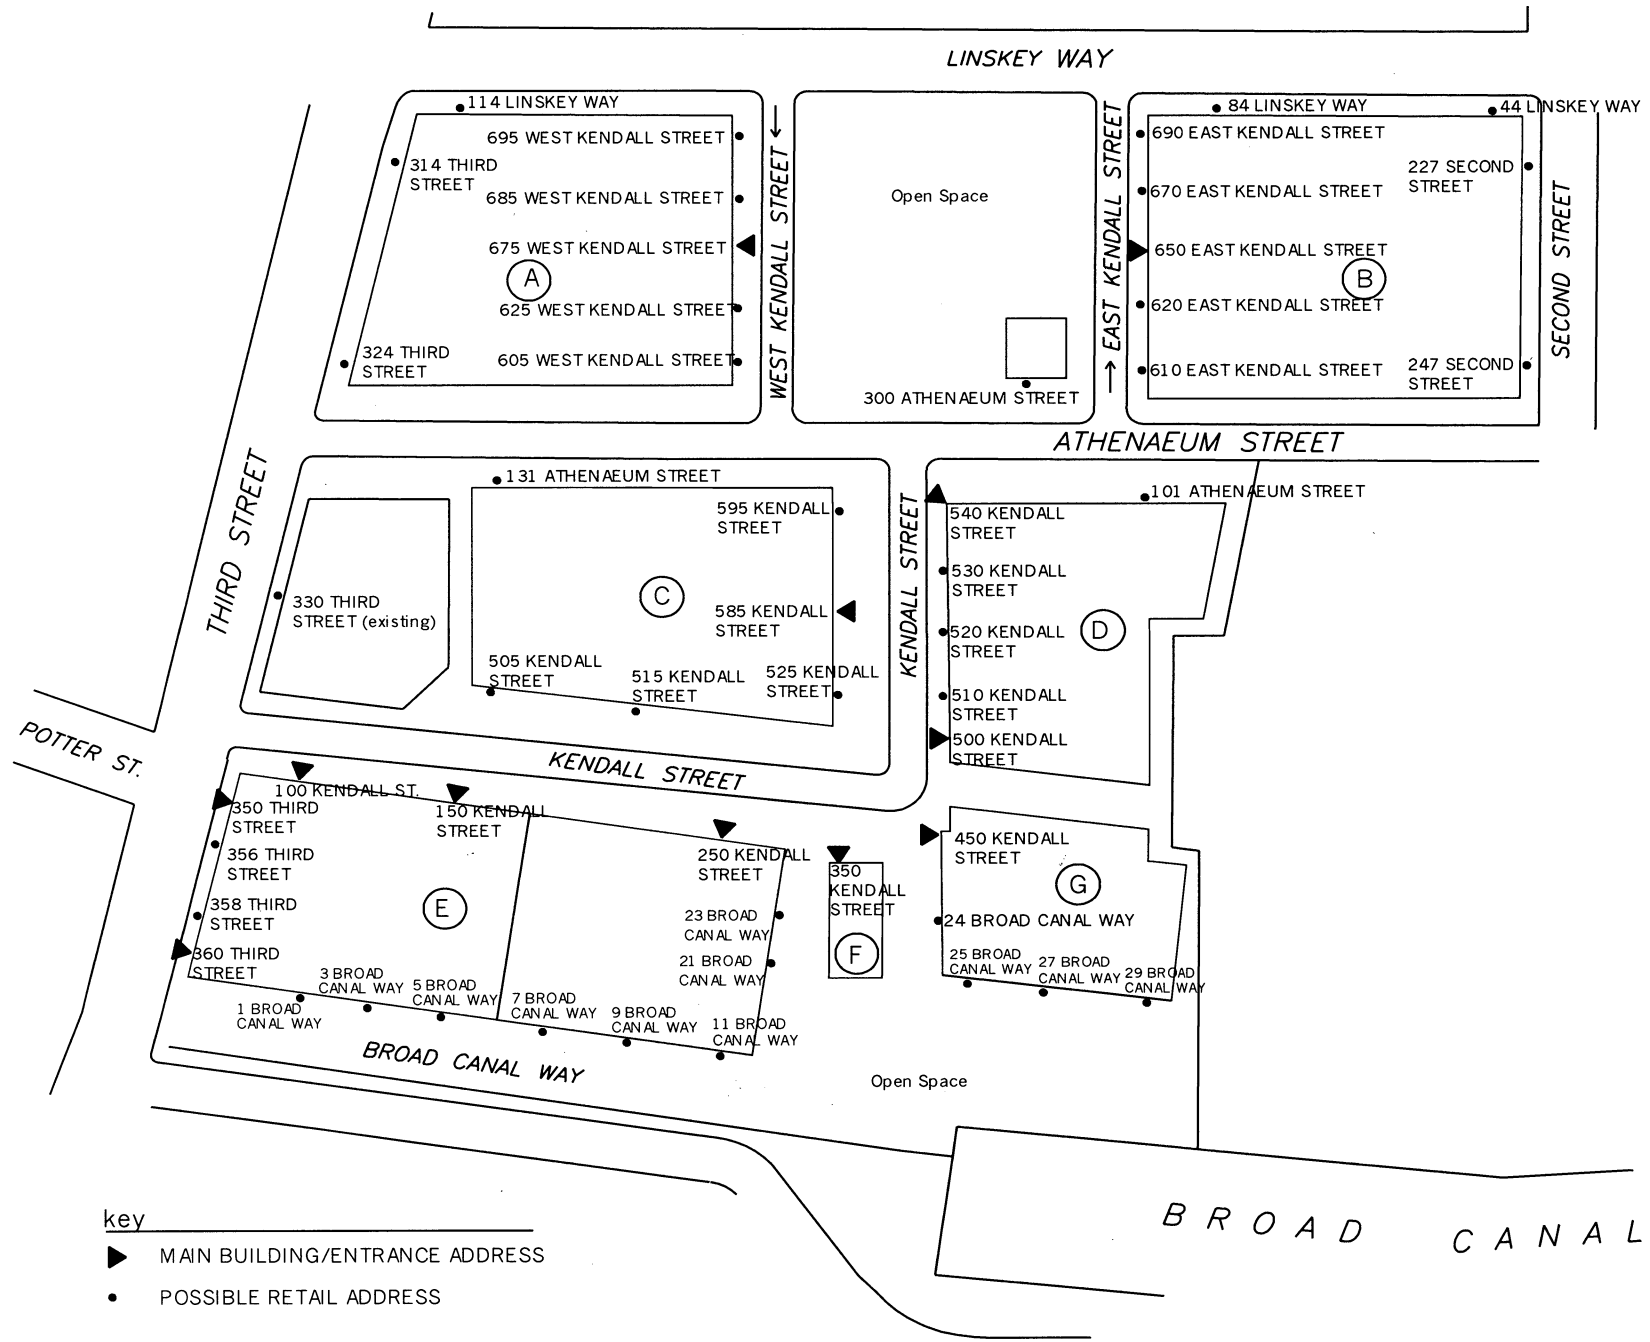

PROPOSED STREET NAMES & BUILDING ADDRESSES


for:
The Kendall Square Project
formerly known as:
Cambridge Research Park

Kendall Square LLC
101 Main Street
18th Floor
Cambridge, MA 021 42
t. 617 225 0909
f. 617 225 2133

Date: 1/8/2002
Scale: Not to Scale



B R O A D C A N A L

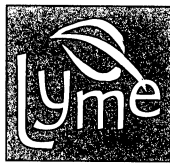

LYME
PROPERTIES
LLC

2002 JAN 10 A 10:35
OFFICE OF THE CITY CLERK
CAMBRIDGE, MASSACHUSETTS
January 8, 2002

Cambridge City Council
City Hall, 2nd Floor
795 Massachusetts Avenue
Cambridge, MA 02139

Re: Kendall Square Project — Street Names and Building Addresses

Dear City Council,

Kendall Square LLC (formerly Cambridge Research Park, LLC) is submitting the attached plan for your approval. Please note the street names and building numbers for this development. Kendall Street and the portion of Athenaeum Street extension will be private ways; they intersect Third Street and Linskey Way.

This plan has been submitted to the Department of Public Works and has been approved. The Emergency Management Department has also given us approval of our proposed street names and building numbers.

Sincerely,

A handwritten signature in black ink, appearing to read "Daniel Winny", with a stylized flourish at the end.

Daniel Winny, A.I.A.
am/DW

cc: David Clem
Bob Green
File

H-4

Applications and Petitions #6

An application was received from Lyme Properties LLC, requesting approval for the following addresses.

Existing Streets/Requested Numbers

314, 324, 350, 356, 358 and 360 Third Street
44, 84 and 114 Linskey Way
227 and 247 Second Street.

Proposed Pedestrian Private Way and Numbers

1, 3, 5, 7, 9, 11, 21, 23, 24, 25, 27 and 29 Broad Canal Way

Proposed Private Way Names and Numbers

101, 131 and 300 Athenaeum Street
(extension of existing Athenaeum Street)
100, 150, 250, 350, 450, 500, 505, 510, 515, 520, 525, 530, 540, 585 and 595 Kendall Street
605, 625, 675, 685 and 695 West Kendall Street
610, 620, 650, 670 and 690 East Kendall Street.

In City Council January 14, 2002

Referred to Historical Commission for consideration of and report on any historical issues that should affect the proposed street names. See Order #12.