



City of Cambridge

Communication # 20

IN CITY COUNCIL

August 3, 1992

ORDERED:

That, in accordance with the provisions of an ordinance relative to placing and maintaining signs, the Commissioner of Public Works be and hereby is authorized to grant a permit to Katis Enterprises, Inc., doing business as The Fishery for the erection of a sign at the premises numbered 718-730 Massachusetts Avenue, Cambridge, Massachusetts.

Provided that, before erecting the above named sign the petitioner shall obtain a permit from the Inspectional Services Department and file with the City Clerk a bond in the sum of Two Thousand (\$2,000.00) Dollars, conditioned to save harmless the City of Cambridge from all claims for damages arising from the installation, maintenance and use of said sign.

In City Council August 3, 1992.

Adopted by the affirmative vote of 9 members.

Attest:- D. Margaret Drury, Temporary City Clerk.

A true copy; *D. Margaret Drury*

ATTEST:-

D. Margaret Drury
Temporary City Clerk



CITY OF CAMBRIDGE

INSPECTIONAL SERVICES DEPARTMENT CITY HALL
CAMBRIDGE, MASSACHUSETTS 02139 (617) 498-9013

RECEIVED BY
OFFICE OF CITY CLERK
1992 JUL 17 AM 11:47
CAMBRIDGE MA:

JOSEPH J. CELLUCCI
COMMISSIONER OF BUILDINGS
AND HOUSING

To Whom It May Concern:

As owner or agent of CENTRAL Property LTD Partnership Cambridge, Massachusetts,
I do hereby declare my disapproval _____ approval X of the installment of:

Canopy over the sidewalk entrance: _____

Awnings over the windows: _____

Projecting sign: 718 - 730 MASS. AVE. KATIS ENTERPRISES, Inc
of said property. d/b/a The Fishery
Riverside Management, Inc.

Signed: By: Francis J. Colaninno Date: 7/15/92

Address: 690 BEACON STREET Boston MASS. 02215

Reply is requested within seven (7) days of date of this letter.



CITY OF CAMBRIDGE
OFFICE OF CITY CLERK
INSPECTIONAL SERVICES DEPARTMENT CITY HALL
CAMBRIDGE, MASSACHUSETTS 02139 (617) 498-9013: 47
CAMBRIDGE MA.

JOSEPH J. CELLUCCI
COMMISSIONER OF BUILDINGS
AND HOUSING

To Whom It May Concern:

As owner or agent of 736-750 Mass Ave, Cambridge, Massachusetts,
I do hereby declare my disapproval approval of the installment of:

Canopy over the sidewalk entrance: _____

Awnings over the windows: _____

Projecting sign: ✓

of said property. King Real Estate Corporation, Trustee

Signed: William Henry Lee Date: _____

Address: Vice Pres.

Owner: 736-750 Mass Ave Cambridge.

Reply is requested within seven (7) days of date of this letter.

SIGN CERTIFICATION APPLICATION

COMMUNITY DEVELOPMENT DEPARTMENT: 47

APPLICANT:

KATIS ENTERPRISES, INC CAMBRIDGE MA 868-8840
(name) (phone)

D/B/A THE FISHERY

718-730 MASS. AVE., CAMBRIDGE
(address)

[Signature]
(signature, authorized representative)

LOCATION PREMISES:

718-730 MASS. AVE., CAMBRIDGE

ZONING DISTRICT:

BUSINESS B

AREA OF SPECIAL
PLANNING CONCERN:

Harvard Square
Overlay: _____

Parkway
Overlay: _____

Business
B-1 or B-2: _____

North Massachusetts
Avenue: _____

Central
Square: X

University
Park: _____

DATE APPLICATION SUBMITTED:

7-1-92

PLEASE NOTE:

All signs must receive a building permit from the Department of Inspectional Services before installation. Community Development Department action does NOT constitute issuance of a building permit or certification that all other building code or other requirements have been met.

FOR YOUR OWN PROTECTION DO NOT CONTRACT FOR THE FABRICATION OF A SIGN UNTIL
BUILDING PERMIT HAS BEEN ISSUED BY THE DEPARTMENT OF INSPECTIONAL SERVICES

Copies to:

Inspectional Services: _____

Clerk: ✓

CDD: _____

Applicant: _____

To be completed by applicant

PROPOSED SIGN
(One per sign)

AREA IN SQUARE FEET 13 square feet

DIMENSIONS 3'3" x 4'0"

ILLUMINATION (check one) Natural: _____ Internal: _____ External: X

TYPE (check one) Projecting: X Free standing: _____ Wall: _____

HEIGHT FROM GROUND TO TOP OF SIGN ~ 16 feet

LENGTH OF STOREFRONT FACING STREET 67 feet
(ground floor establishment)
(please complete if sign is accessory to a ground floor establishment)

LENGTH OF BUILDING FACADE FACING A STREET — feet
(please complete for facade where sign is not accessory to a ground floor establishment)

TOTAL AREA OF ALL SIGNS TO REMAIN ON STOREFRONT BEFORE ERECTION OF PROPOSED SIGN (where applicable) — square feet

TOTAL AREA SIGNS TO REMAIN ON BUILDING FACADE BEFORE ERECTION OF PROPOSED SIGN (where applicable) — square feet

COMMUNITY DEVELOPMENT ACTION

Sign conforms to requirements of Article 7.000: Yes

Sign requires a variance from the Board of Zoning Appeal: _____

For the following reason(s): _____

Sections: _____

7/2/92 Leslie Barber
Date Signature: Authorized Community Development Representative

HERON CO.
65 GREAT RD.
STON, MA 01715
(508) 891-3223

LPS# 060292-1
SCALE: 1" = 1'-0"
ONE SIGN
DOUBLE FACED

SIZE: 3'3" x 4'-0" x 2"
MATERIAL: MAHOGANY
CONSTRUCTION: BUTCHER
BLOCK

CARVING: LETTERS -
V. CARVED
SHADED AREA
RECESSED

FISH & SHELL - RELIEF
ROPE - RELIEF

"SEAFOOD GRILL" Q. BOARD -
SLIGHTLY RAISED.

EDGES - 90° L

COLORS: BACKGROUND -
STAINED - CABOT #0571
FEDERAL BLUE

1/2 WAMAN #103
SEASHORE GRAY


LETTERS - 23 KT. GOLD
LEAF

FISH + SHELL - 23 KT.
GOLD LEAF

ROPE

PERMITS RESPONSIBILITY
OF CLIENT.

4" x 4" PRESSURE TREATED
BRACKET.

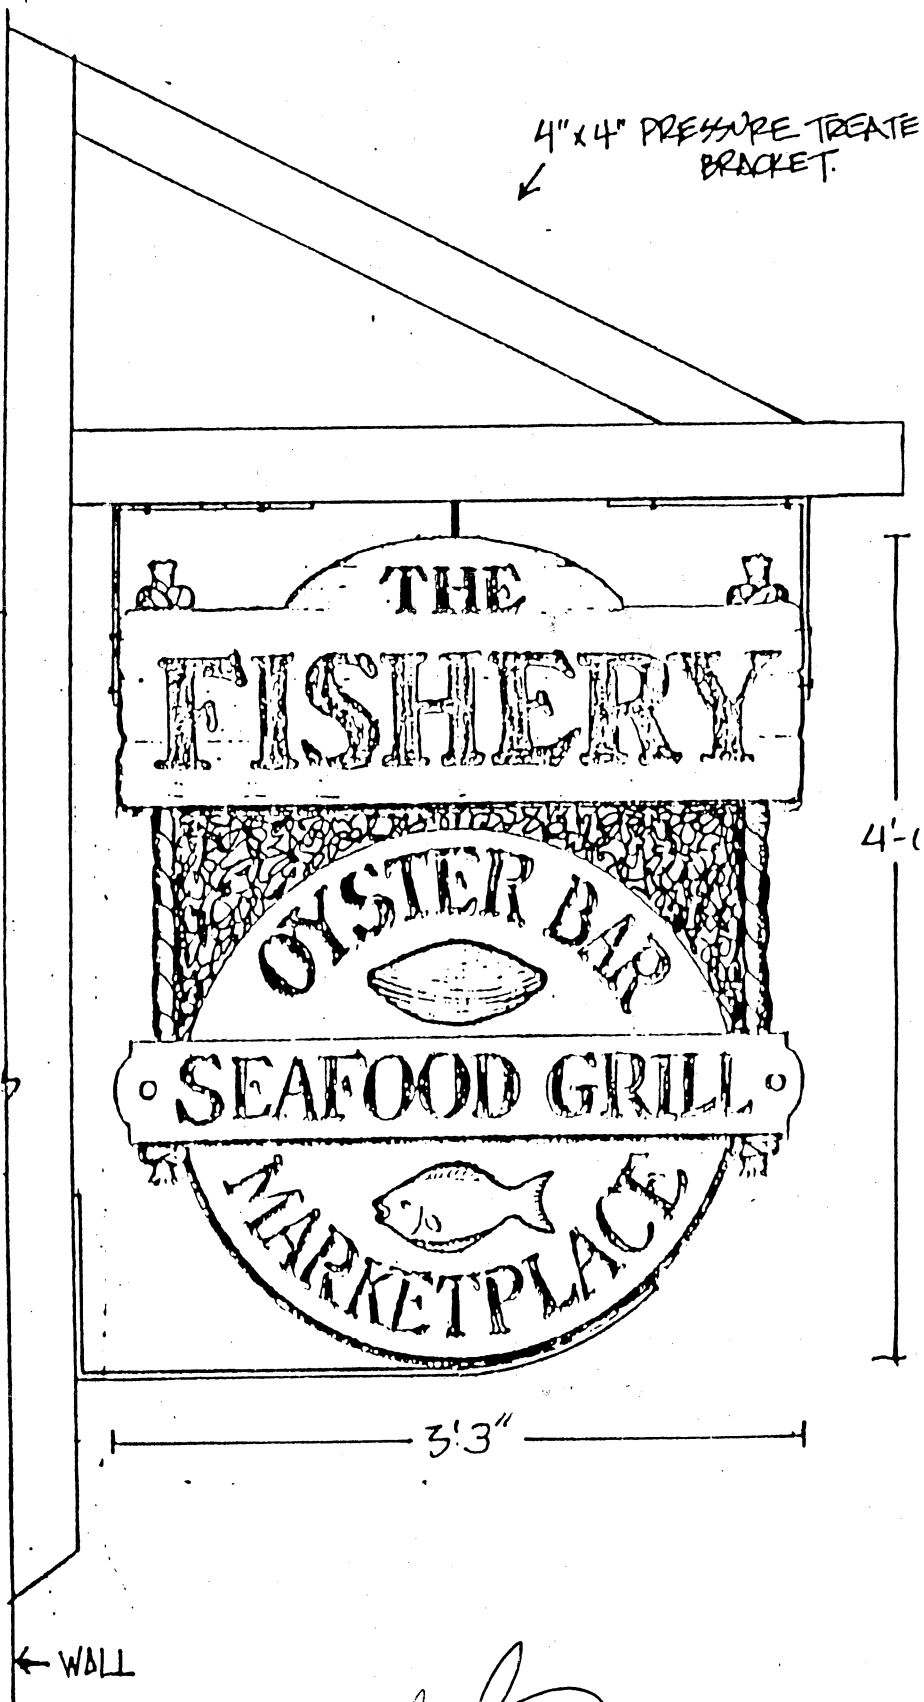

LB
1/2/92

Cambridge, July 17 1992

RECEIVED BY
OFFICE OF CITY CLERK

To the Honorable the City Council of the City of Cambridge:

PRIOR TO APPROVAL OF THE CITY COUNCIL, EACH PETITION MUST BE ACCOMPANIED BY A DRAWING OF PROPOSED SIGN, INDICATING DESIGN AND DIMENSIONS AND LOCATION ON PREMISES.

The undersigned respectfully prays that KATIS ENTERPRISES, INC.
D/B/A THE FISHERY be granted
permit to erect a sign of the following specifications in front of
premises 718-730 MASS. AVE., CAMBRIDGE

Type: WOOD CARVED SIGN
(State whether Electric or otherwise and material used in construction)

Reading matter to go on sign: THE FISHERY - SEAFOOD GRILL /
OYSTER BAR / MARKETPLACE

Size: 3'3" x 4'0"

Weight: 95 lbs.

How Erected: A: 4'3" B: 12'
(A: Give exact distance sign is to extend from building over sidewalk.)
(B: Also exact distance from bottom of sign to sidewalk.)

Height Above Grade: Bottom 12' Top 16'

[Signature]
(Signature of Applicant)

718-730 MASS. AVE., CAMBRIDGE
(Address)

NOTICE - REGULATIONS

SECTION 1412.0 STATE BUILDING CODE

PROJECTING SIGNS

1. A projecting sign shall be constructed wholly of incombustible materials.
2. All signs must meet requirements of Zoning Ordinances and Building Code.

APPROVED: [Signature]
Building Inspector

7/17/92
Date

6/11
Consent Comm. # 20

PETITION

Katis Enterprises, Inc. d/b/a
of The Fishery

for a sign

No. 718-730 Mass. Ave.

19

Order adopted

In City Council, Aug. 3 19 92

Referred to the Committee on

Attest:

City Clerk