


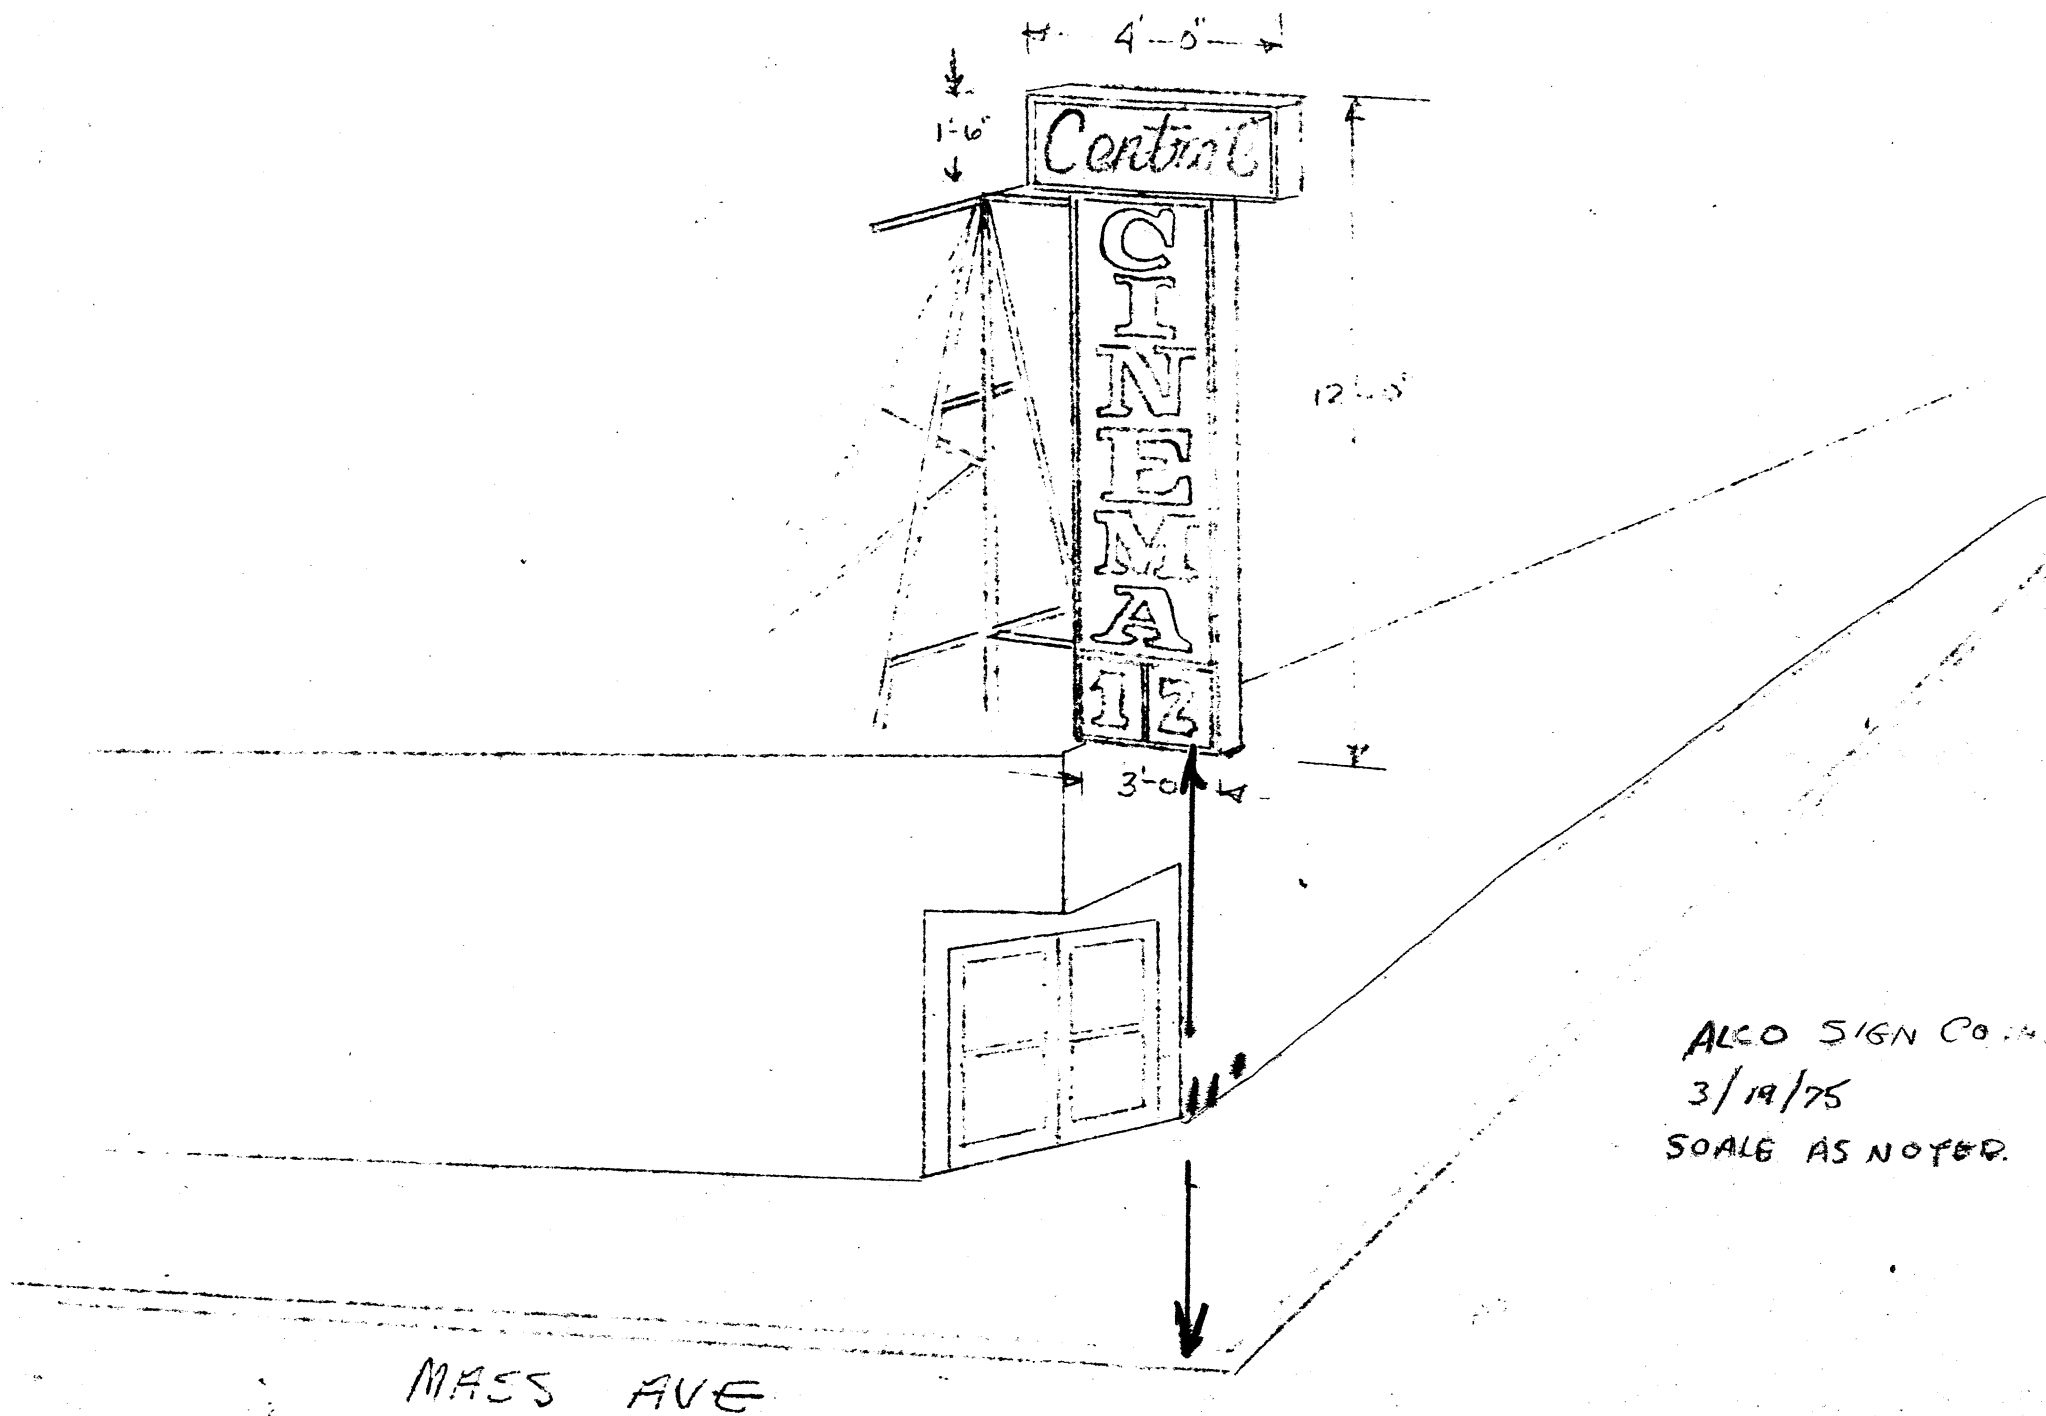

ALCO SIGN CO. INC.
3/19/75
SCALE AS NOTED.



City of Cambridge

IN CITY COUNCIL

March 24, 1975

ORDERED:

That, in accordance with the provisions of an ordinance relative to placing and maintaining signs, the Commissioner of Public Works be and hereby is authorized to grant a permit to Central Cinema for the erection of a sign at 425 Mass. Avenue, Cambridge.

Provided that, before erecting the above named sign, the petitioner shall obtain a permit from the Building Department and file with the City Clerk a satisfactory bond in the sum of Six Thousand Dollars (\$6,000) conditioned to save harmless the City of Cambridge from all claims for damages arising from the construction, maintenance and use of said sign.

In City Council March 24, 1975

Adopted by the affirmative vote of 6 members.
Attest:- Paul E. Healy, City Clerk.

A true copy,

ATTEST:-

Paul E. Healy

28 TOSCA DRIVE
STOUGHTON, MASS.

BOSTON 471-1211
STOUGHTON 344-7321



PLASTIC • NEON • PAINTED • METAL
DESIGNED • MANUFACTURED

KARL GINSBERG
PRESIDENT

RECEIVED BY
OFFICE OF CITY CLERK Cambridge, MARCH 20 1975
MAR 21 3 47 PM '75

To the Honorable, the City Council
of the City of Cambridge,
CAMBRIDGE, MASS.

PRIOR TO APPROVAL OF THE CITY COUNCIL, EACH PETITION MUST BE ACCOMPANIED BY
A DRAWING OF PROPOSED SIGN, INDICATING DESIGN AND DIMENSIONS AND LOCATION
ON PREMISES.

The undersigned respectfully prays

that Central Cinema be granted permit to erect a sign of the
following specifications in front of premises 425 Mass. Ave.

Type: double face projecting sign of metal and plexiglas & illuminated
(State whether Electric or otherwise and material used in construction)

Reading matter to go on sign: Central Cinema

Size: 4 ft. projection by 12 feet

Weight: 450 lbs.

How Erected: A: 4 ft. 6 B: 11 ft.

(A: Give exact distance sign is to extend from building over sidewalk.
B: Also exact distance from bottom of sign to sidewalk.)

Height Above Grade: Bottom 11 feet Top 23 ft.

FALL RIVER THEATRES INC. BY Edward Linder R.
(Signature of Applicant)

214 HARVARD AVE ALLSTON MASS.
(Address)

NOTICE . REGULATIONS

. SEC. 3608. BUILDING CODE. . PROJECTING SIGNS

1. A projecting sign shall be constructed wholly of incombustible materials, with a metal frame and supports;

2. All signs must meet requirements of Zoning Ordinances and Building Code.

approved 3-21-75 J. H. Conway

sent to
29 Tessa Dr. Stoughton
MA

17. 46
PETITION

of Central Cinema

for sign

No. 425 Mass. Ave.

March 24, 1975 19:

3/24/75

ll
h

In City Council, 19:

Referred to the Committee on

Attest:

City Clerk.

APR 3 1975