



City of Cambridge

~~Applications and Petitions #1~~
Calendar Item #1

IN CITY COUNCIL

~~December 20, 1999~~
January 10, 2000

ORDERED: That the Commissioner of Public Works be authorized to construct curb cuts over sidewalks in front of estates upon the streets as hereinafter named, the expense thereof to be charged to the appropriation for Public Works Department, Paving (Edgestones and Sidewalks). The entire cost of material and labor furnished to be repaid to the City by the owners of abutting estates.

Randy Sisrein

184 Harvey Street

In City Council January 10, 2000.
Adopted by the affirmative vote of nine members.
Attest:- D. Margaret Drury, City Clerk.

A true copy;

A handwritten signature in black ink, appearing to read "D. Margaret Drury".

ATTEST:-

D. Margaret Drury
City Clerk



City of Cambridge

~~Applications and Petitions #1~~
Calendar Item #1

IN CITY COUNCIL

~~December 20, 1999~~
January 10, 2000

ORDERED: That the Commissioner of Public Works be authorized to construct curb cuts over sidewalks in front of estates upon the streets as hereinafter named, the expense thereof to be charged to the appropriation for Public Works Department, Paving (Edgestones and Sidewalks). The entire cost of material and labor furnished to be repaid to the City by the owners of abutting estates.

Randy Sisrein

184 Harvey Street

In City Council January 10, 2000.
Adopted by the affirmative vote of nine members.
Attest:- D. Margaret Drury, City Clerk.

A true copy;

A handwritten signature in cursive script, reading "D. Margaret Drury".

ATTEST:-

D. Margaret Drury
City Clerk



City of Cambridge

Applications and Petitions #1

IN CITY COUNCIL

December 20, 1999


ORDERED: That the Commissioner of Public Works be authorized to construct curb cuts over sidewalks in front of estates upon the streets as hereinafter named, the expense thereof to be charged to the appropriation for Public Works Department, Paving (Edgestones and Sidewalks). The entire cost of material and labor furnished to be repaid to the City by the owners of abutting estates.

Randy Sisrein

184 Harvey Street

CHARTER RIGHT EXERCISED BY COUNCILLOR TRIANTAFILLOU.

CITY OF CAMBRIDGE # 1999/1104
TRAFFIC & PARKING
APPLICATION FOR DRIVEWAY CUTS AND OPENINGS
99 NOV 29 PM 3:13
CITY OF CAMBRIDGE

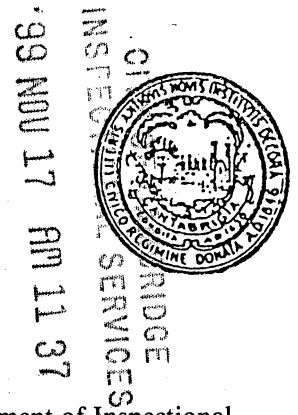


INSTRUCTIONS:

In order to obtain permission for a driveway cut or opening you must first get approval from the Department of Inspectional Services on the zoning requirements for off-street parking, including the cooperation of your immediate abuttors.

To receive a review from Inspectional Services you must fill out Part I of the application. Be sure to draw your plot plan on Drawing 1, choosing the lot that represents your lot's position, i.e. corner or interior. You must also include a sketch of the proposed driveway, including dimensions, on Drawing 2. You may then calculate the cost of the driveway by using the formula based on your choice of surfaces. You must also include a signed abuttor sheet for each of your abuttors, back yard, one on either side and the abuttor directly across the street.

Once you have gathered this information on the application, it should be submitted to:

Zoning Officer
Inspectional Services
831 Massachusetts Avenue
Cambridge, MA 02139

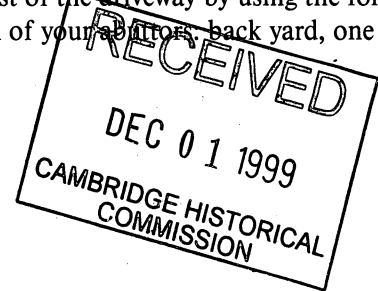

If the application is approved by Inspectional Services, it will then be sent on to Traffic and Parking, the Historical Commission and the Department of Public Works. If approved by Public Works, the application and backup will be sent to the City Council for their approval. Once the City Council approves, the driveway curb cut can be installed. However, the full cost of the cut must be paid to Public Works before the work will start.

If, however, Inspectional Services denies your application you may then appeal to the Zoning Board of Appeals.

DATE:

11/15/99

PART I:

Address of proposed curb cut or off-street parking facility: 184 Harvey Street

Frontage: 83.55' Block and Lot: Block 190, Lot 258

Setback (distance from building to sidewalk): L 20.4' to R 31.6'

Distance from proposed driveway to surrounding structures and property line:

Dimensions of proposed driveway: 15' length x 40' wide


Location of any trees, sign posts, fire hydrants, utility poles, etc., in direct vicinity of proposed driveway: NONE

- ☒ Plot plan is included
☐ Sketch of driveway with cost estimate is included
☐ All abuttor's forms are included

OFFICE OF THE CITY CLERK
CAMBRIDGE, MASSACHUSETTS
99 DEC -7 A 11:33

DRAWING 1:

PLEASE INDICATE LOCATION OF HOUSE AND DRIVEWAY.
BE SURE TO GIVE DIMENSIONS OF LOT.

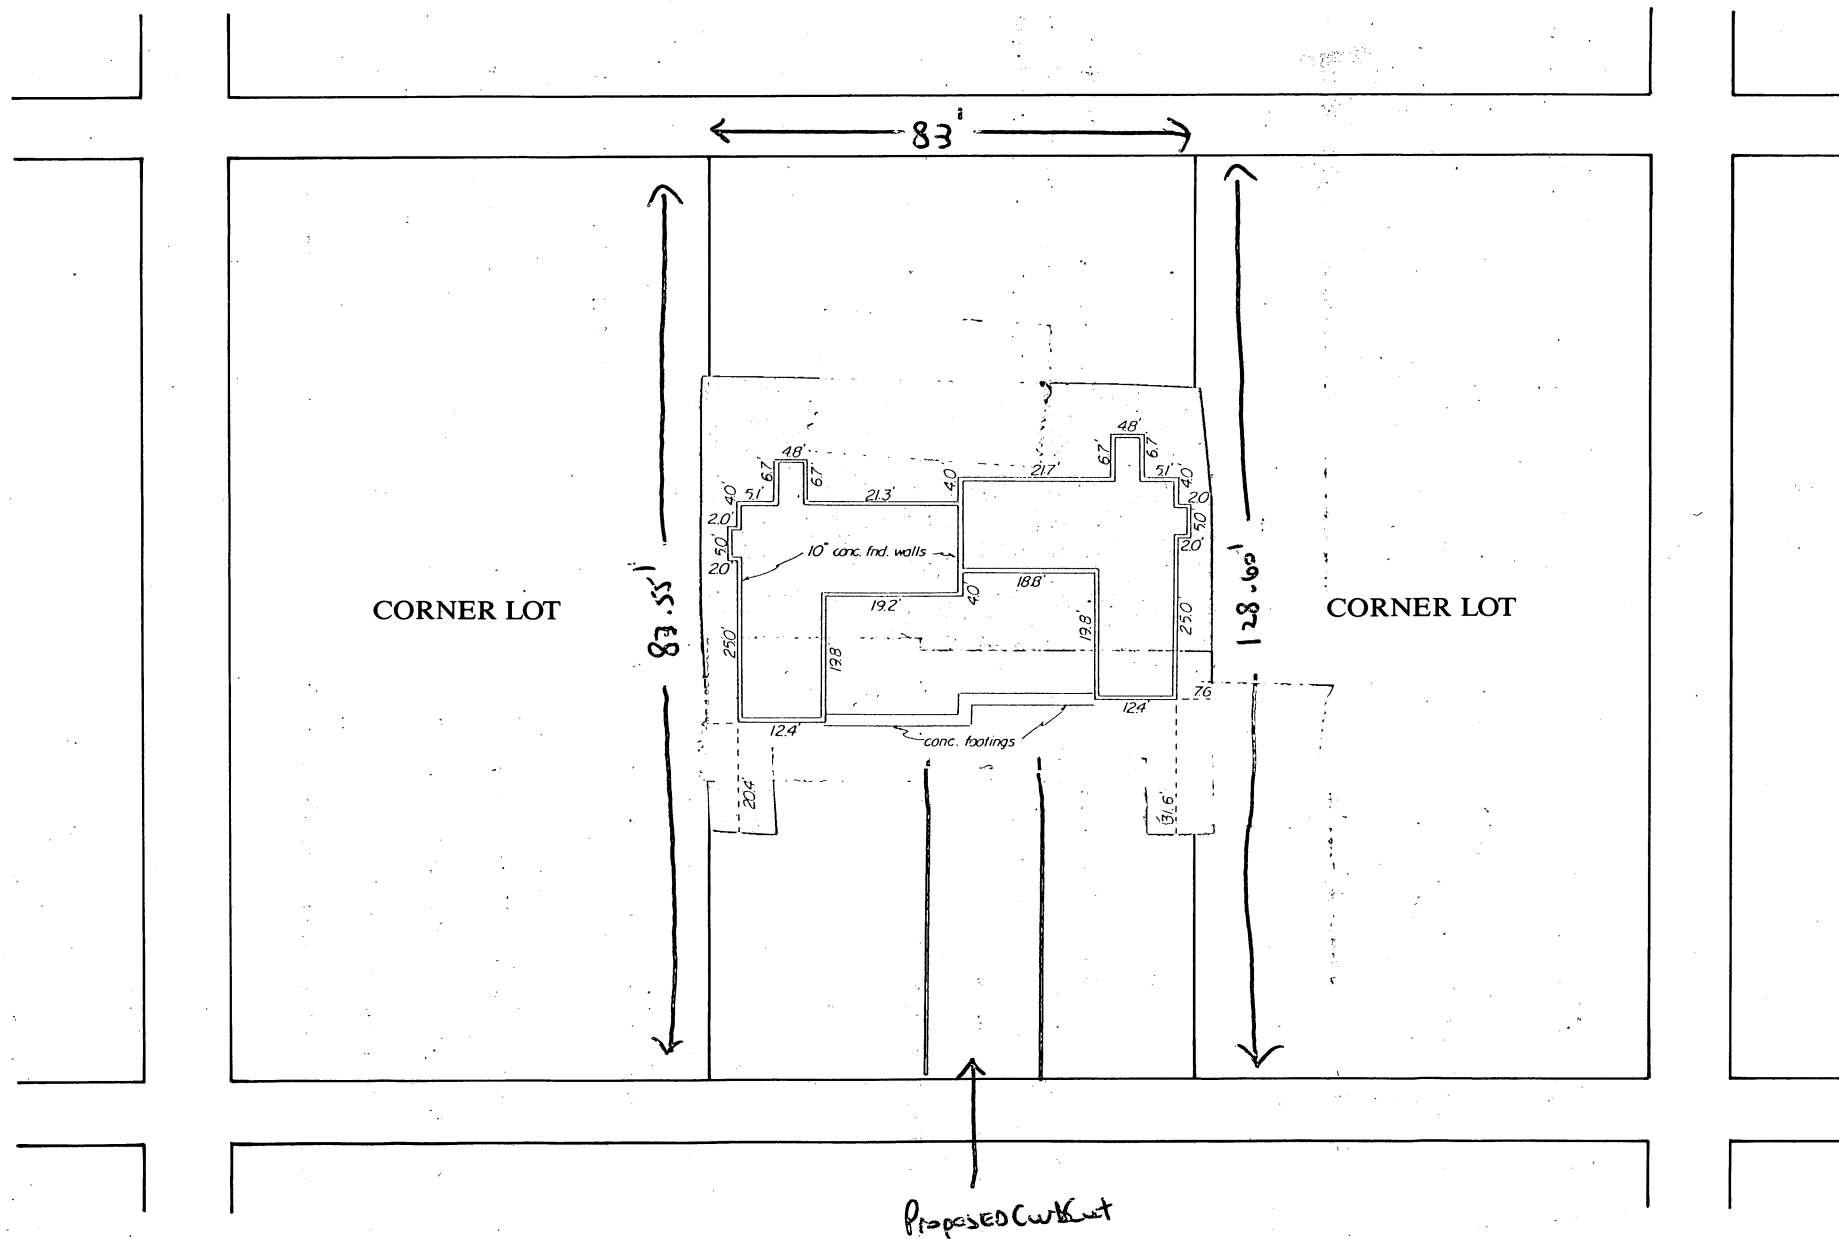

CITY OF CAMBRIDGE

APPLICATION FOR DRIVEWAY CUTS AND OPENINGS
ABUTTOR'S FORM

To Whom It May Concern:

As owner or agent of 188-190 HARVEY STREET, CAMBRIDGE, MA,

☒ approval

Cambridge, Massachusetts, I do hereby declare ☐ disapproval

of the installment of:

Off-Street Parking Facility located at _____

Signed: [Signature] Date: November 16, 1998

Address: 188-190 HARVEY ST. CAMBRIDGE, MA

To Whom It May Concern:

As owner or agent of 140 Jackson Street Cambridge, MA,

☐ approval

Cambridge, Massachusetts, I do hereby declare ☐ disapproval

of the installment of:

Off-Street Parking Facility located at _____

Signed: _____ Date: _____

Address: _____

(Owner was not Home)

To Whom It May Concern:

As owner or agent of _____

☐ approval

Cambridge, Massachusetts, I do hereby declare ☐ disapproval

of the installment of:

Off-Street Parking Facility located at _____

Signed: _____ Date: _____

Address: _____

Lot across from 184 Hwy ST. (not available) Lot vacant

(Also rear lot commercial space
behind property not Home
not available)

CITY OF CAMBRIDGE

APPLICATION FOR DRIVEWAY CUTS AND OPENINGS
ABUTTOR'S FORM

To Whom It May Concern:

As owner or agent of _____,

☐ approval

Cambridge, Massachusetts, I do hereby declare

☐ disapproval


of the installment of:

Off-Street Parking Facility located at _____

Signed: _____ Date: _____

Address: _____

(PLOT PLAN)

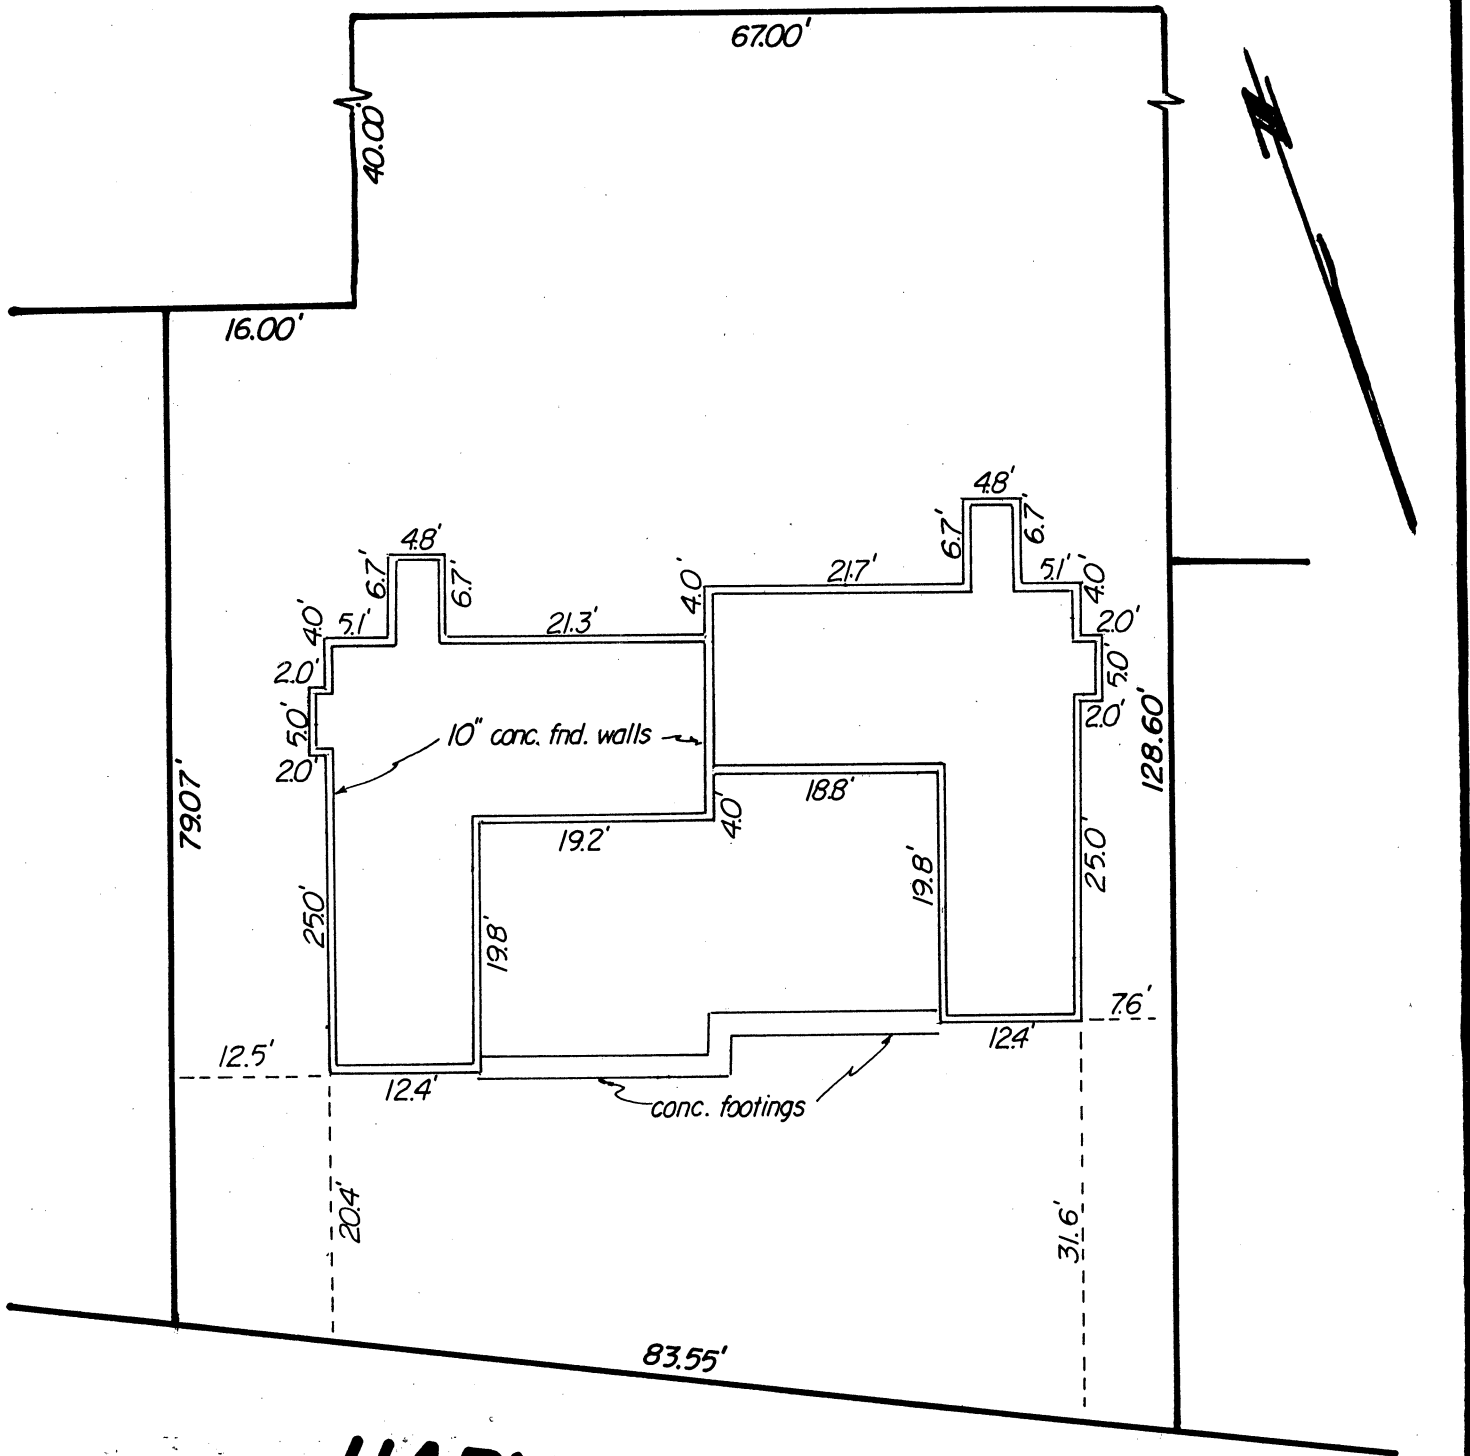

HARVEY ST.

LOCATION OF FOUNDATION WALLS
184 HARVEY ST.

CAMBRIDGE, MASS.

Scale: 1" = 16'


Oct. 30, 1999

Wendell H. Mason

Professional Engineer & Land Surveyor

122 Essex Street Beverly, Massachusetts 01915

Tel. (978) 922-5686

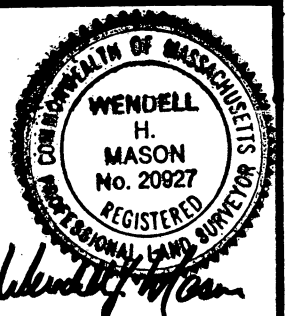

To: US Alliance Federal Credit Union.

Foundation built according to approved plan by City of Cambridge W.H.M. 11/1/99



OFFICE OF THE CITY CLERK

CITY OF CAMBRIDGE

(617) 349-4260

FAX (617) 349-4307

tty/TDD (617) 492-0235

D. MARGARET DRURY
CITY CLERK

DONNA P. LOPEZ
DEPUTY CITY CLERK

November 22, 1999

Dear Neighborhood Representative:

This office is in receipt of a copy of an application from Randy Sisrein, requesting a curb cut *at the premises numbered 184 Harvey Street, Cambridge, Massachusetts*. The City Council has directed that all curb cut petitions be submitted to the appropriate Neighborhood Associations for the locality where the curb cut would be made, so that the association may have an opportunity for review, prior to action by the City Council.

Please indicate by return mail your approval or disapproval of the petition within twenty one days from the date of this letter. If the response is "disapproval" please state reasons. Be sure to sign the form and include a daytime phone number. I have enclosed a self-addressed stamped envelope to facilitate your reply.

As soon as this office has received both the completed application and your neighborhood association response, I will place the petition on the agenda for the next City Council meeting. If I do not receive a response from your neighborhood organization by twenty one days from the date of this letter, I will place the petition on the agenda for the next City Council meeting.

If your neighborhood association cannot complete its review by twenty one days from today, you may extend the reply time another seven days by requesting an extension by letter to me with a copy to the petitioner. However, I urge you to make every effort to complete your review as soon as possible.

Thank you for your cooperation.

Sincerely yours,


D. Margaret Drury
City Clerk

Name of Neighborhood Association: Clarendon Avenue Neighborhood Association – Allen Bell

hereby _____ approve _____ disapprove of said driveway petition.

Comments: _____

Signature of authorized association representative _____

Daytime telephone no. _____

cc: Petitioner



OFFICE OF THE CITY CLERK

CITY OF CAMBRIDGE

(617) 349-4260

FAX (617) 349-4307

tty/TDD (617) 492-0235

D. MARGARET DRURY
CITY CLERK

DONNA P. LOPEZ
DEPUTY CITY CLERK

November 22, 1999

Dear Neighborhood Representative:

This office is in receipt of a copy of an application from Randy Sisrein, requesting a curb cut *at the premises numbered 184 Harvey Street, Cambridge, Massachusetts*. The City Council has directed that all curb cut petitions be submitted to the appropriate Neighborhood Associations for the locality where the curb cut would be made, so that the association may have an opportunity for review, prior to action by the City Council.


Please indicate by return mail your approval or disapproval of the petition within twenty one days from the date of this letter. If the response is "disapproval" please state reasons. Be sure to sign the form and include a daytime phone number. I have enclosed a self-addressed stamped envelope to facilitate your reply.

As soon as this office has received both the completed application and your neighborhood association response, I will place the petition on the agenda for the next City Council meeting. If I do not receive a response from your neighborhood organization by twenty one days from the date of this letter, I will place the petition on the agenda for the next City Council meeting.

If your neighborhood association cannot complete its review by twenty one days from today, you may extend the reply time another seven days by requesting an extension by letter to me with a copy to the petitioner. However, I urge you to make every effort to complete your review as soon as possible.

Thank you for your cooperation.

Sincerely yours,

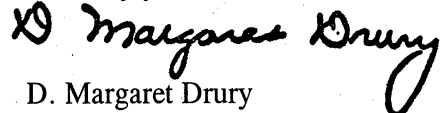

D. Margaret Drury
City Clerk

Name of Neighborhood Association: North Cambridge Stabilization Committee – Craig Kelley

hereby _____ approve _____ disapprove of said driveway petition.

Comments: _____

Signature of authorized association representative _____


Daytime telephone no. _____

cc: Petitioner

DRAWING 2:

SKETCH OF PROPOSED DRIVEWAY WITH COST ESTIMATE

CITY OF CAMBRIDGE

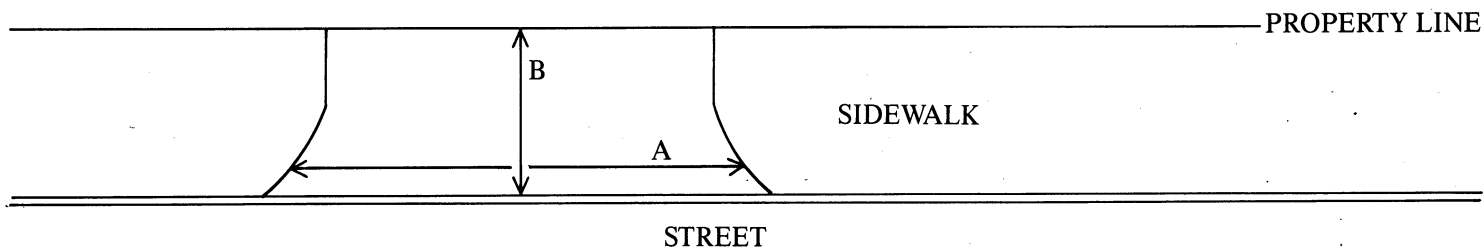

$$A = \underline{40} \text{ FT.} \div 3 = \underline{13.33} \text{ YARDS}$$

$$B = \underline{15} \text{ FT.} \div 3 = \underline{5.00} \text{ YARDS}$$

$$A \times B = \underline{66.66} \text{ SQUARE YARDS}$$

COST ESTIMATE:

BRICK: ^{NONE} -0- SQUARE YARDS $\times$ \$70/SQUARE YARD = \$ -0-

BRICK ON CONCRETE: ^{NONE} -0- SQUARE YARDS $\times$ \$85/SQUARE YARD = \$ -0-

CONCRETE: 66.66 SQUARE YARDS $\times$ \$40/SQUARE YARD = \$ 2,666.40

ASPHALT: ^{NONE} -0- SQUARE FEET $\times$ 1 TON/40 SQUARE FEET $\times$ \$125/TON = \$ -0-

DEPARTMENT OF PUBLIC WORKS SCHEDULED DATE FOR CONSTRUCTION:

2 / /

DEPARTMENT OF PUBLIC WORKS STATED FEE: \$ _____

The undersigned agrees to pay the stated fee for the driveway installation in full within two (2) weeks of the estimated starting date of construction before the Department of Public Works shall proceed with construction:

Owner's signature: *Randy S. Stein* AS Trustee of Harvey Street Realty Trust Date: 11/15/99

Address: c/o MIDTOWN REAL ESTATE, 151 TREMONT ST, BOSTON, MA 02111 (TEL 617-482-0000)
482-0000

Funds Received: \$ _____

Check Number: _____

APPLICATION FOR DRIVEWAY CUTS AND OPENINGS

CITY OF CAMBRIDGE

PART II: INSPECTIONAL SERVICES DEPARTMENT

☒ Application approved

☐ Application denied

Reason: DISCONTINUE EXISTING CURB CUT

Signature: *[Signature]*

Date: *11/30/99*

Title: *Zone*

PART III: TRAFFIC AND PARKING DEPARTMENT

☒ Application approved

☐ Application denied

Reason:

Signature: *David B. [Signature]*

Date: *1/30/99*

Title: *Traffic Eng*

PART IV: HISTORICAL COMMISSION

☒ Application approved

☐ Application denied

Reason: *Not a Designated Property*

Signature: *Sarah C. Poulos*

Date: *12/1/99*

Title: *Designated Property Administrator*

PART V: PUBLIC WORKS DEPARTMENT

☒ Application approved

☐ Application denied

Reason:

Signature: *William G. [Signature]*

Date: *12-6-99*

Title: *Superintendent of Streets*

Applications and Petitions #1

Col. 1
64

An application was received from
Randy Sisrein, requesting a
curb cut at the premises
numbered 184 Harvey Street.

In City Council December 20, 1999

CHARTER RIGHT

BY Councillor Mantafellon

1/10/2000

ORDER ADOPTED

9-0-0.