

City of Cambridge

Applications & Petitions # 2
IN CITY COUNCIL
June 9, 2003

ORDERED: That, in accordance with the provisions of an ordinance relative to placing and maintaining signs, the Commissioner of Public Works be and hereby is authorized to grant a permit to Harvard University Division of Continuing Education to erect an awning at the premises numbered 1 Story Street, Cambridge, Massachusetts.

Provided that, before erecting the above named awning the petitioner shall obtain a permit from the Inspectional Services Department and file with the City Clerk a bond in the sum of Four Thousand (\$4,000.00) dollars, conditioned to save harmless the City of Cambridge from all claims for damages arising from the installation, maintenance and use of said awning.


In City Council June 9, 2003
Adopted by the affirmative vote of nine members.
Attest:- D. Margaret Drury, City Clerk

A true copy;

D. Margaret Drury

ATTEST:-

D. Margaret Drury, City Clerk

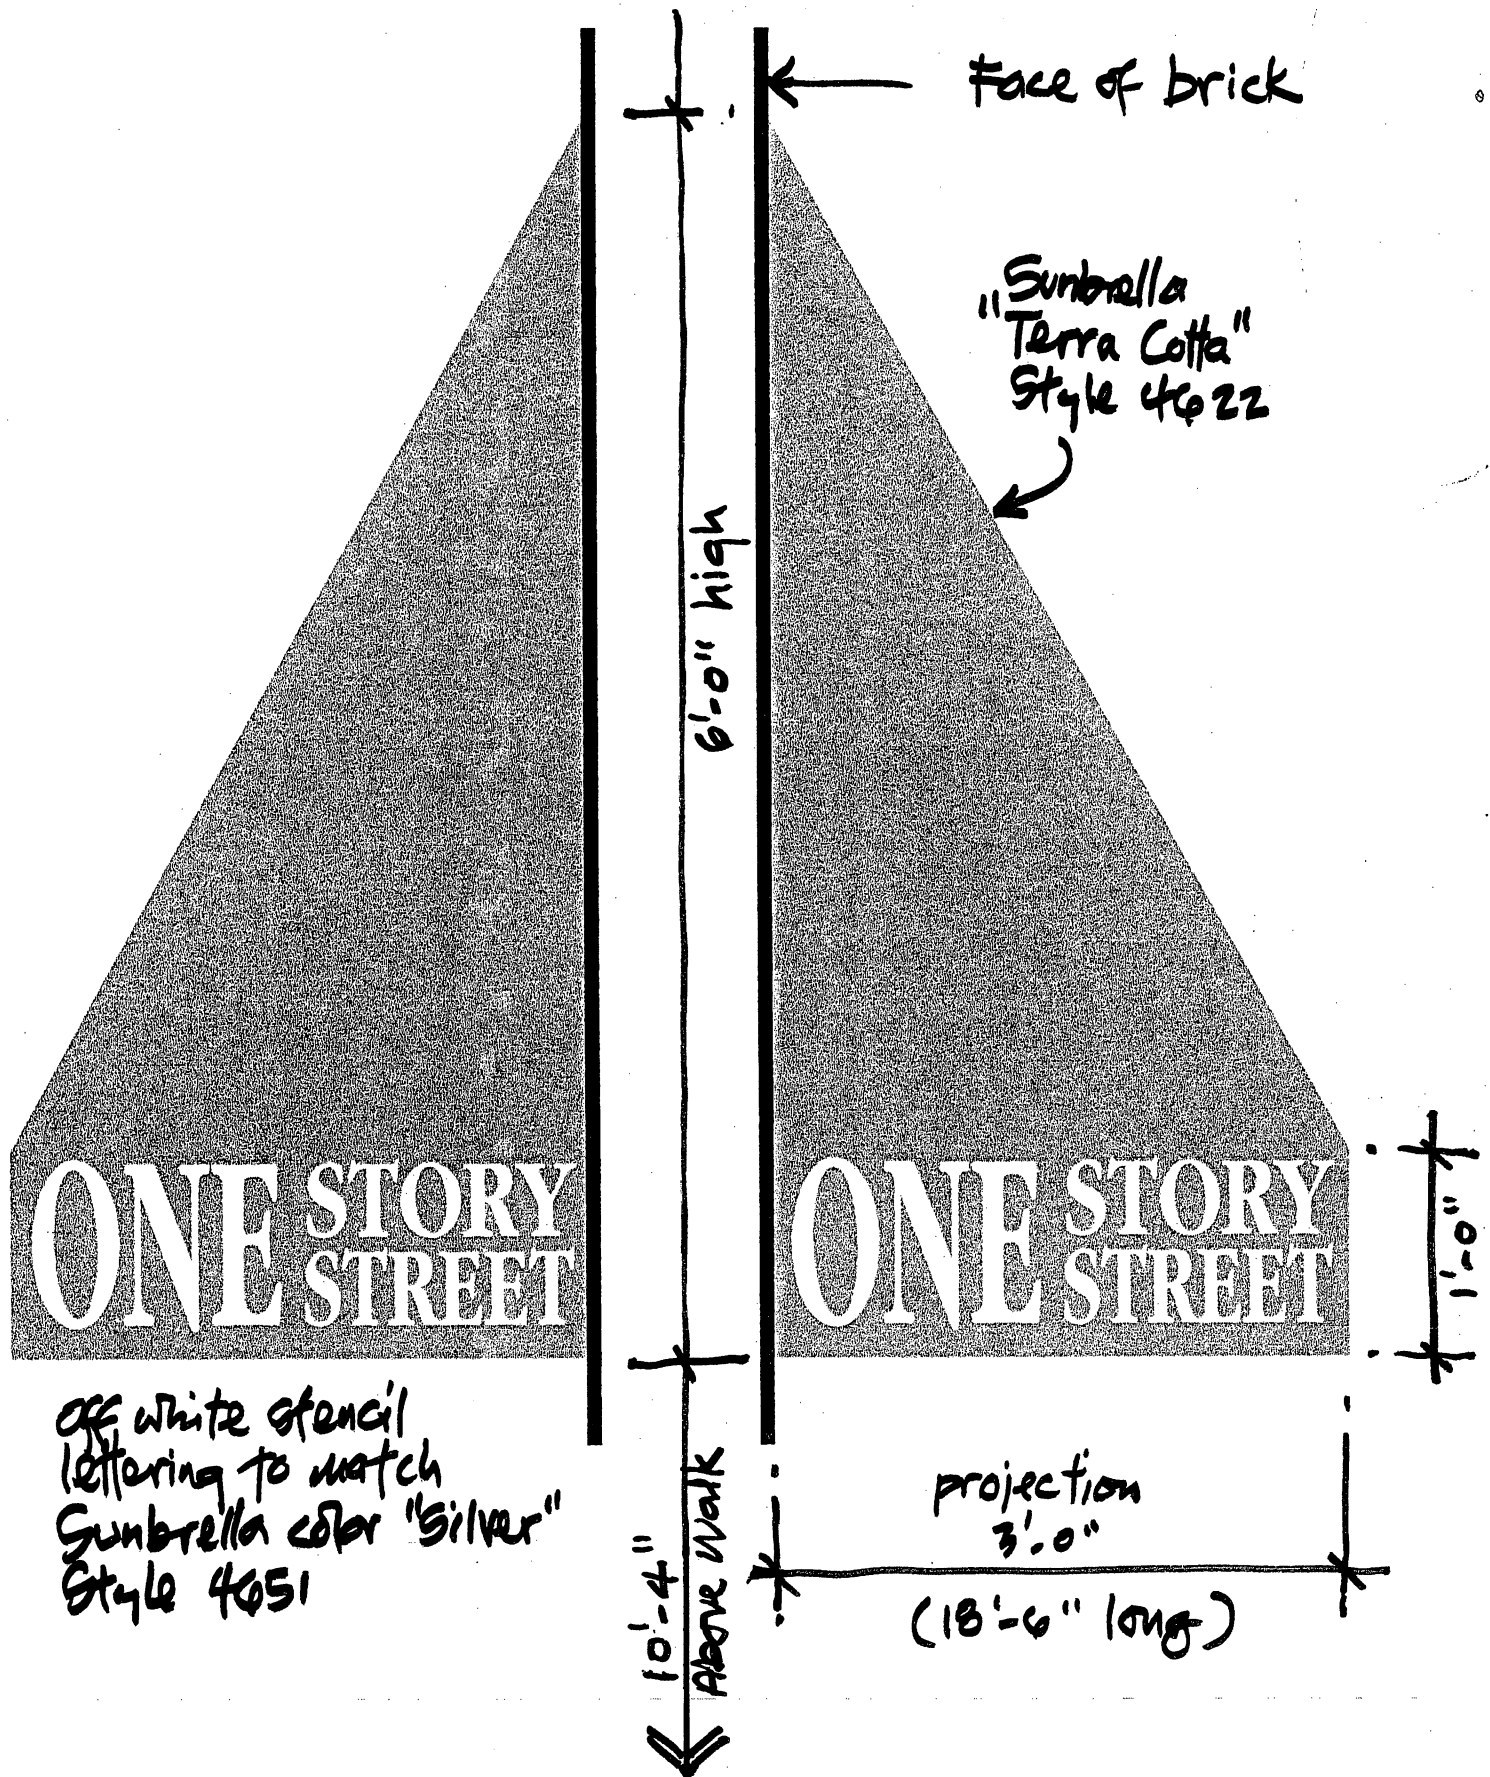


Replacement Awning at One Story St.
Acrylic canvas on tubular steel frame
to match existing (1983)

BTA ARCHITECTS, INC.
678 Massachusetts Avenue
Cambridge, MA 02139

10/16/02



1 Story Street, Cambridge
Awning: 1983 to 2002

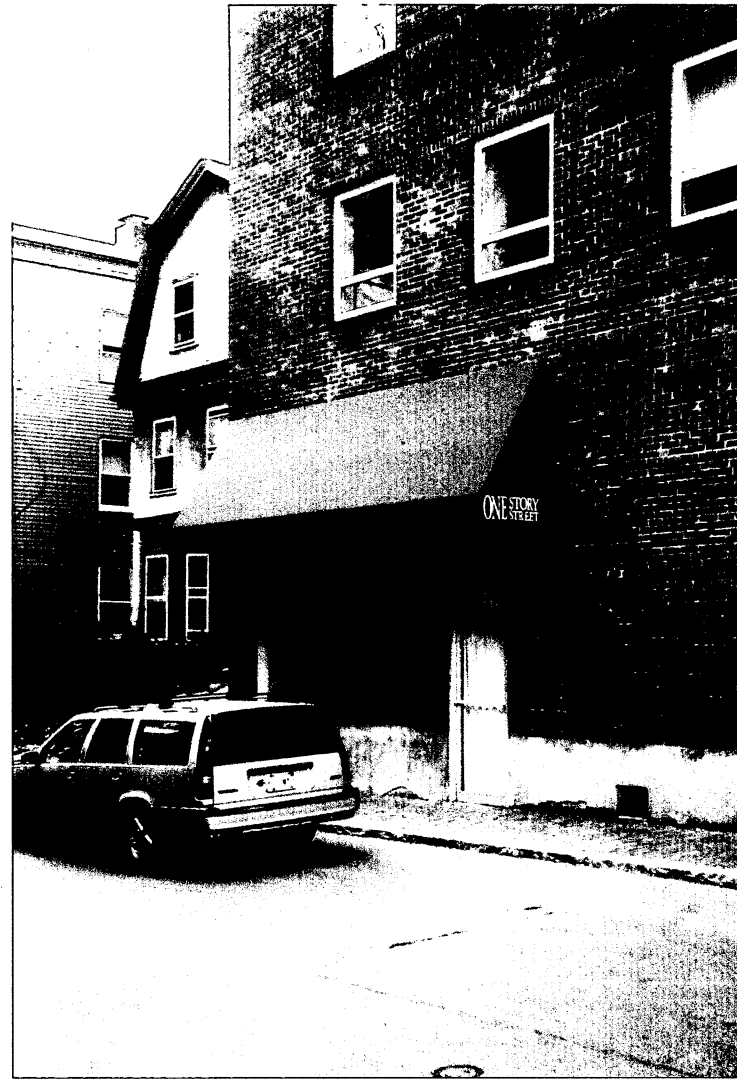

1 Story Street, Cambridge
Replacement Awning: 2002
(Building Permit No. 1102026)

STREET

(PUBLIC - 32.67' WIDE)

STORY

3 STORY WOOD

CONC. WATERWAY

2' OFFSET LINE

439.1'

GRAN. CURB

BRICK SIDEWALK

CONC.

NO. 5

PLANTER
BIT. CONC.

BOLLARD
(TYP.)

CURB
(FLUSH)

GG

78.79'

N19°39'10"W

5.1' Back

A.C. UNITS
ON CONC. PADS

GAS
METER

0.8' Back

One Story Street
Awning
(Replaced 2002)

Property Line

3 STORY BRICK

64

6,820.56 S.F.

BLD
FOR

$\Delta=90^{\circ}26'49''$
 $R=14.00'$
 $L=22.10'$

1.4' Back

GRANITE
MEMORIAL

NO. 52

0.7' Back

S19°39'10"E

65.39'

SIGN

CONC.

GRATE

ELECTRIC
VAULT

CURB
(FLUSH)

C

CTV
APPROX.

SIGN

CTV

W

T

T

T

T

T

T

T

T

T

T

T

T

T

T

T

T

T

T

T

T

T

T

T


T

T

T

T

T

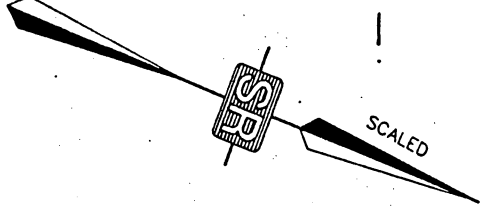

SR SURVEY RESOURCES INC FOUR FIRST STREET BRIDGEWATER, MA. 02324 MA (508) 697-6911	TITLE INSURANCE PLAN OF LAND IN CAMBRIDGE, MASSACHUSETTS (MIDDLESEX COUNTY)
 SCALE IN FEET	PREPARED FOR C.G.I. MANAGEMENT
CALCD DRAWN CHKD APPRVD BY P. WELCH J. DEROSIER P.W. 13	SCALE DATE ACAD FILE JOB NO. 1"=8' 11/19/92 921104A 921104

BRATTLE

PERMANENT SIGN OR STRUCTURE THAT WILL OBSTRUCT THE PUBLIC WAY
MORE THAN SIX INCHES

Cambridge, May 27 ~~19~~ 2003

To the Honorable, the City Council of the City of Cambridge:

EACH PETITION MUST BE ACCOMPANIED BY A DRAWING OF PROPOSED SIGN, INDICATING DESIGN AND DIMENSIONS AND LOCATION ON PREMISES.

The undersigned respectfully prays that Harvard University Division of Continuing Education be granted permit to erect a sign of the following specifications in front of premises located at 1 Story Street

, and owned by Interim Realty Trust

Type of sign: pre-existing awning of acrylic fabric
(State whether electric or otherwise and material used in construction)

Reading matter to go on sign: One Story St

Size: 6' x 18'-6"

Weight: 220 lbs

Public Way

Obstruction:

A: 3'-0"

(A: Give exact distance sign is to extend over sidewalk.)

B: 10'

(B: Also exact distance from bottom of sign to sidewalk.)

Height Above Grade: Bottom 10'-4" Top 16'-4"

APPLICANT HEREBY STATES THAT INFORMATION IS TRUE TO THE BEST OF HIS/HER KNOWLEDGE AND UNDERSTANDING. UNDER PAINS AND PENALTY OF PERJURY.

Sarah Small-Boyle
(Signature)

51 Brattle Street, Cambridge
(Address)

617-495-3664

(Telephone Number)

NOTICE - REGULATIONS

Section 12.08.010 Municipal Code
Section 1212.0 State Building Code

Encroachments onto Streets
Projecting Signs

1. A projecting sign shall be constructed wholly of incombustible materials.
2. All signs must meet requirements of Zoning Ordinances and Building Code.

Approved as to Building Code

[Signature]
(Building Inspector)

6/4/03
(Date)

Approved as to Zoning Ordinances

(Date)

H-76

Applications and Petitions #2

An application was received from Harvard University Division of Continuing Education, requesting permission to replace a pre-existing acrylic fabric awning at the premises numbered 1 Story Street.

In City Council June 9, 2003.

ORDER ADOPTED