



City of Cambridge

Communication No. 11

IN CITY COUNCIL

October 18, 1982

ORDERED:

That, in accordance with the provisions of an ordinance relative to placing and maintaining signs, the Commissioner of Public Works be and hereby is authorized to grant a permit to Lavery Associates ^{four awnings} for the erection of ~~a sign~~ at 2148-2168 Massachusetts Avenue.

Provided that, before erecting the above named sign, the petitioner shall obtain a permit from the Building Department and file with the City Clerk a satisfactory bond in the sum of Twelve Thousand Dollars (\$12,000.) conditioned to save harmless the City of Cambridge from all claims for ^{awnings} damages arising from the construction, maintenance and use of said ~~sign~~ ^{XXXXX}.

In City Council October 18, 1982.


Adopted by the affirmative vote of 8 members.

Attest:- Paul E. Healy, City Clerk.

A true copy;

ATTEST:-

Paul E. Healy

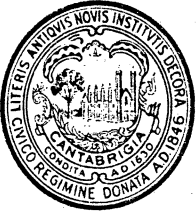

CITY OF CAMBRIDGE

CITY HALL, CAMBRIDGE, MASSACHUSETTS 02139 • (617) 876-6800

BUILDING DEPARTMENT

CHARLES F. SFRAGUE
SUPT. OF BUILDINGS AND
INSPECTOR OF BUILDINGS

To Whom It May Concern:

As an abutter of 2148-2168 Mass Ave Camb.
Cambridge, Massachusetts, I do hereby declare my disapproval _____
approval X of the installment of,

④ Canopy over the sidewalk entrance: 2148-2168 MASS AVE.

Awnings over the windows: _____


Projecting sign: _____

of said property.

Signed: Wm H Walsh atty for trustee Date: Oct 15, 1982

Address C/o Ferraro Walsh 957 Corn St Camb 02141

Reply is requested within seven (7) days of the date of this letter.

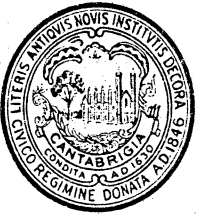

CITY OF CAMBRIDGE

CITY HALL, CAMBRIDGE, MASSACHUSETTS 02139 • (617) 876-6800

BUILDING DEPARTMENT

CHARLES F. SFRAGUE
SUPT. OF BUILDINGS AND
INSPECTOR OF BUILDINGS

To Whom It May Concern:

As an abutter of 2148 - 2168 Mass Ave. Camb.
Cambridge, Massachusetts, I do hereby declare my disapproval _____
approval X of the installment of,

④ Canopy over the sidewalk entrance: 2148 - 2168 MASS. AVE.

Awnings over the windows: _____


Projecting sign: _____

of said property.

Signed: Alfred Saidmaney Date: October 15, 1982


Address 2172 Mass. Ave. Camb. Ma.

Reply is requested within seven (7) days of the date of this letter.

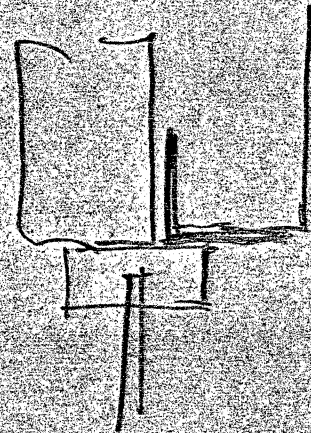

ROOF PLAN SCALE 1/8"=1'-0"

REMOVE EX. PARAPET. NEW BRICK
PARAPET INCLUDING PRECAST
CONCRETE ORNAMENTS SEE 2/AA

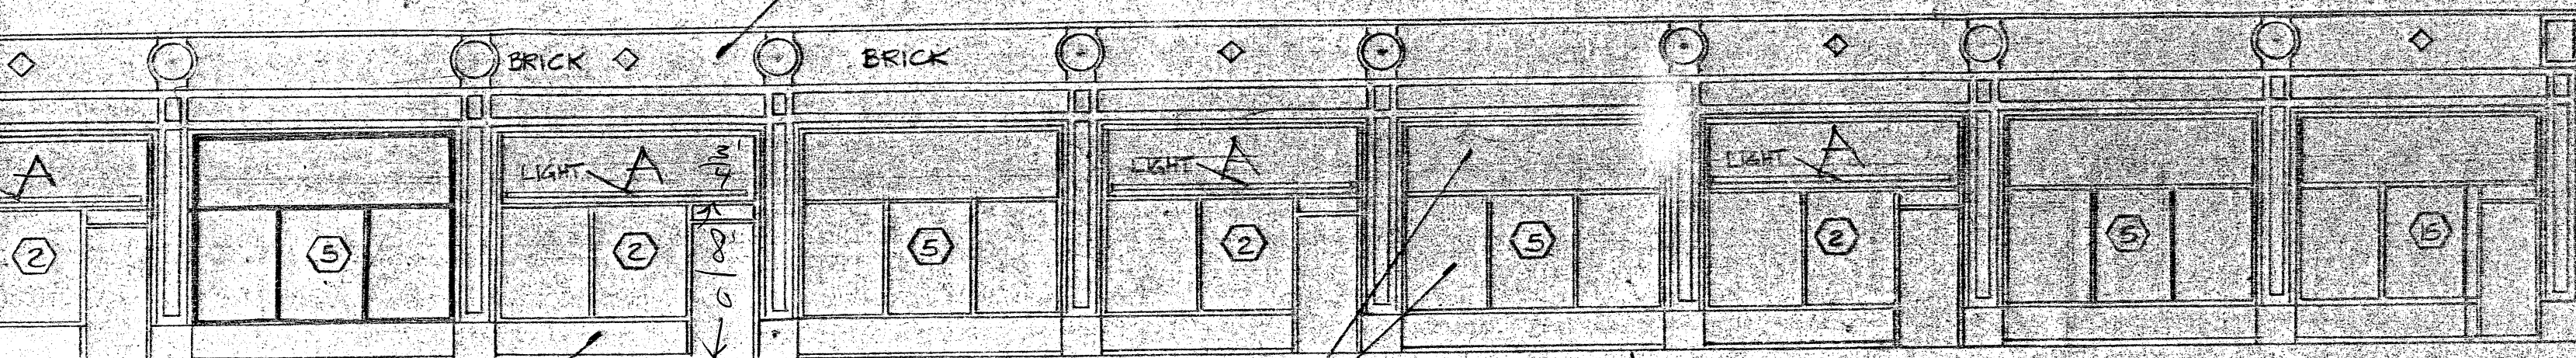


3-0

NEW BRICK, SEE DETAIL 11/AA

NEW STORE FRONT SYSTEM

1'-0

Brown w/
white letter

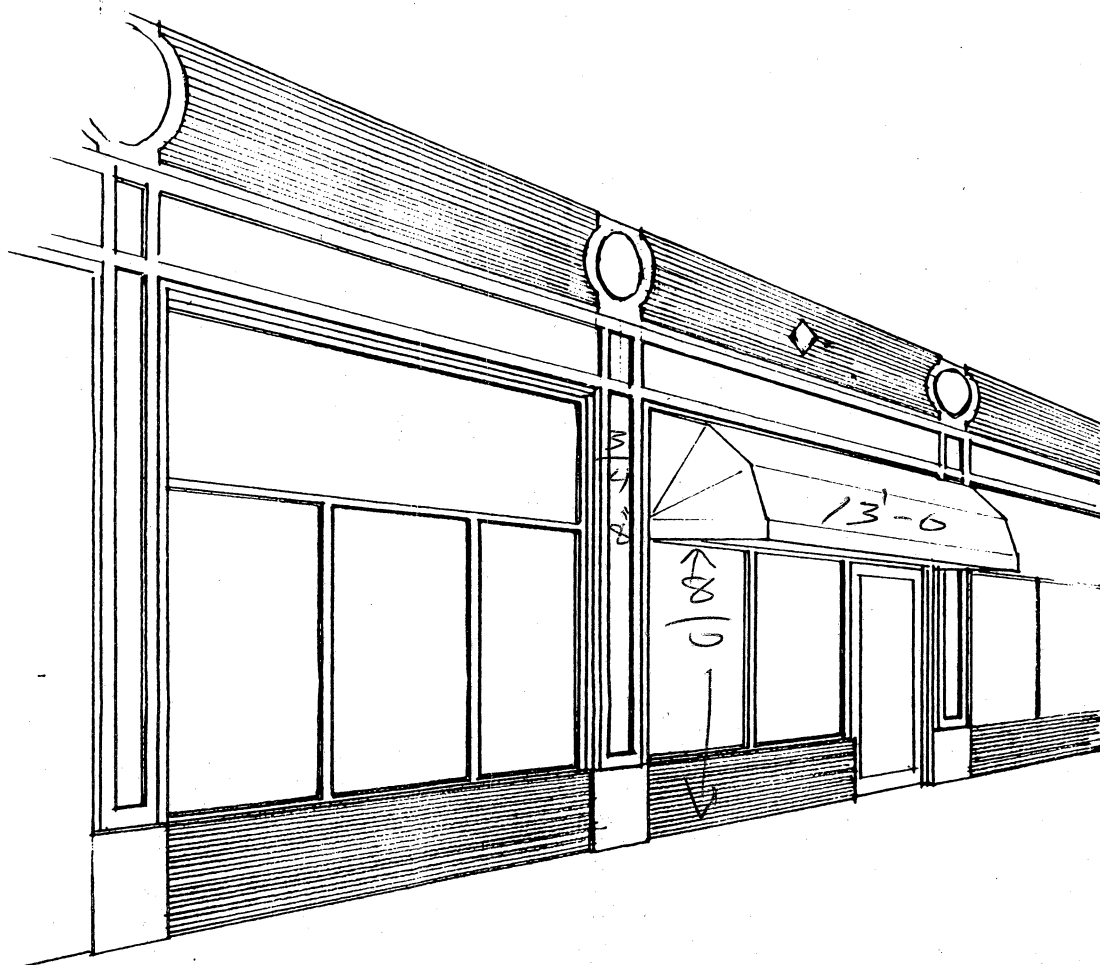

FACADE STUDY
248-268 MASS. AVE.

HARDWAY ASSOC'S
10 AUGUST 82

Cambridge, OCT 14 1982

To the Honorable, the City Council of the City of Cambridge:

PRIOR TO APPROVAL OF THE CITY COUNCIL, EACH PETITION MUST BE ACCOMPANIED BY A DRAWING OF PROPOSED SIGN, INDICATING DESIGN AND DIMENSIONS AND LOCATION ON PREMISES.

The undersigned respectfully prays that LAURETY ASSOC.
~~MORGAN AWNING~~ be granted
permit to erect a sign of the following specifications in front of
premises ~~475~~ 2148-2168 MASS. AVE, WINTHROP,
CAMBRIDGE

Type: LETTERS PAINTED ON ⁽⁴⁾CANVAS AWNINGS
(State whether Electric or otherwise and material used in construction)

Reading matter to go on sign: NOT DETERMINED

Size: NO MORE THAN 20 SQ FT ON EACH

Weight: 150 each

How Erected: A: ALL AT 3'-4" B: 8'-0"
(A: Give exact distance sign is to extend from building over sidewalk.)
(B: Also exact distance from bottom of sign to sidewalk.)

Height Above Grade: Bottom 8'-0" Top 12'-0"

[Signature]
(Signature of Applicant)
[Signature]
(Address)
415 ~~Mass Ave~~
[Signature]
[Signature]
NOTICE - REGULATIONS

323 BROADWAY
CAMBRIDGE, MASS.

SECTION 1412.0 STATE BUILDING CODE

PROJECTING SIGNS

1. A projecting sign shall be constructed wholly of incombustible materials.
2. All signs must meet requirements of Zoning Ordinances and Building Code.

APPROVED: *[Signature]*
Building Inspector

10/15/82
Date

H-137


PETITION

of Laverty Associatesfor four canvas awningsNo. 2148-2168 Mass. Avenue19In City Council, October 18, 1982

Referred to the Committee on

Attest:

City Clerk

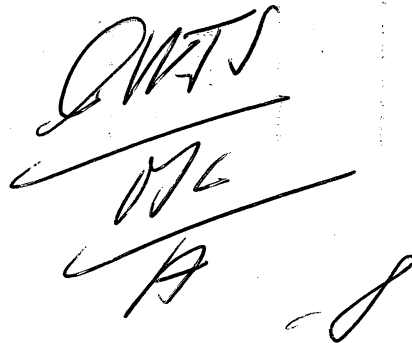Handwritten signatures and initials, including "QWTS", "JL", and "A", followed by a long horizontal line and a stylized "S" or "J" at the end.