



City of Cambridge

Communication No. 4

IN CITY COUNCIL

October 15, 1984

ORDERED:

That, in accordance with the provisions of an ordinance relative to placing and maintaining signs, the Commissioner of Public Works be and hereby is authorized to grant a permit to Gordon-Freeman Corp. d/b/a Needle in a Haystack for the erection of a sign at 12B Eliot Street.

Provided that, before erecting the above named sign, the petitioner shall obtain a permit from the Inspectional Services Department and file with the City Clerk a satisfactory bond in the sum of Two Thousand (\$2,000.) Dollars conditioned to save harmless the City of Cambridge from all claims for damages arising from the construction, maintenance and use of said sign.


In City Council October 15, 1984

Adopted by the affirmative vote of 8 members.

Attest:- Paul E. Healy, City Clerk.

A true copy;

ATTEST:-

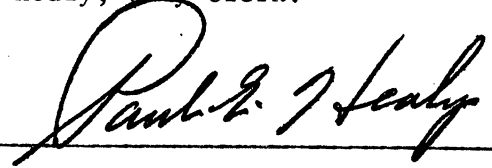
Paul E. Healy, City Clerk.



City of Cambridge

Communication No. 4

IN CITY COUNCIL

October 15, 1984

ORDERED:

That, in accordance with the provisions of an ordinance relative to placing and maintaining signs, the Commissioner of Public Works be and hereby is authorized to grant a permit to Gordon-Freeman Corp. d/b/a Needle in a Haystack for the erection of a sign at 12B Eliot Street.

Provided that, before erecting the above named sign, the petitioner shall obtain a permit from the Inspectional Services Department and file with the City Clerk a satisfactory bond in the sum of Two Thousand (\$2,000.) Dollars conditioned to save harmless the City of Cambridge from all claims for damages arising from the construction, maintenance and use of said sign.


In, City Council October 15, 1984

Adopted by the affirmative vote of 8 members.

Attest:- Paul E. Healy, City Clerk.

A true copy;

ATTEST:-

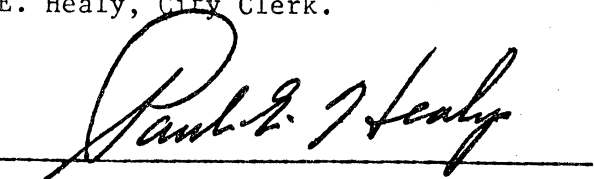
Paul E. Healy, City Clerk.



CITY OF CAMBRIDGE

INSPECTIONAL SERVICES DEPARTMENT CITY HALL
CAMBRIDGE, MASSACHUSETTS 02139 (617) 498-9013

JOSEPH J. CELLUCCI
COMMISSIONER OF BUILDINGS
AND HOUSING

To Whom It May Concern:

As owner or agent of 12 B Eliot Street, Cambridge, Massachusetts,
I do hereby declare my disapproval approval of the installment of:

Canopy over the sidewalk entrance: _____

Awnings over the windows: _____


Projecting sign: X _____

of said property.


Signed: [Signature] Date: 9-17-84

Address: 14 Eliot Street, Cambridge, MA 02138

Reply is requested within seven (7) days of date of this letter.

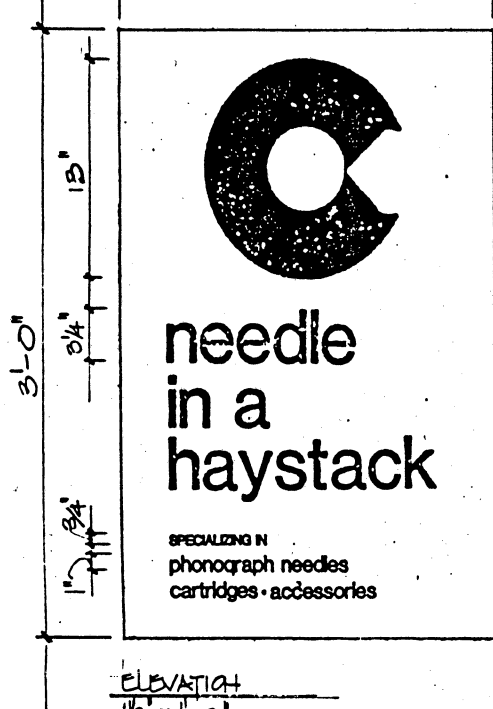

ELEVATION
1/2" = 1'-0"

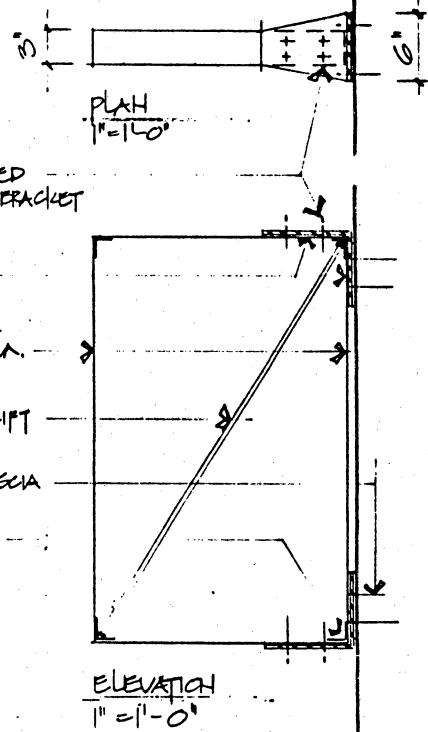

BOLTS DRILL & TAPPED
THRU CABINET & BRACKET

1/4" STL. ANTI
BRACKET

3" EXTRUDED ALUM.
CABINET

1/2" ALUM. ROD UPLIFT


LAST BOLTS INTO FASCIA

ALUM. X CORNER
STIFFENERS

ELEVATION
1" = 1'-0"

DOUBLE FACE HIGH-ILLUM. PROJECTING SIGN

CABINET - SERIES 325 EXTRUDED ALUM.
FACES - .063 ALUM. ; COPY - VINYL
COLORS - CAB., FACES, MOUNT. BRACKETS : WHITE ; COPY & LOGO : BLUE
TOTAL APPROX. WEIGHT - 30 LBS.

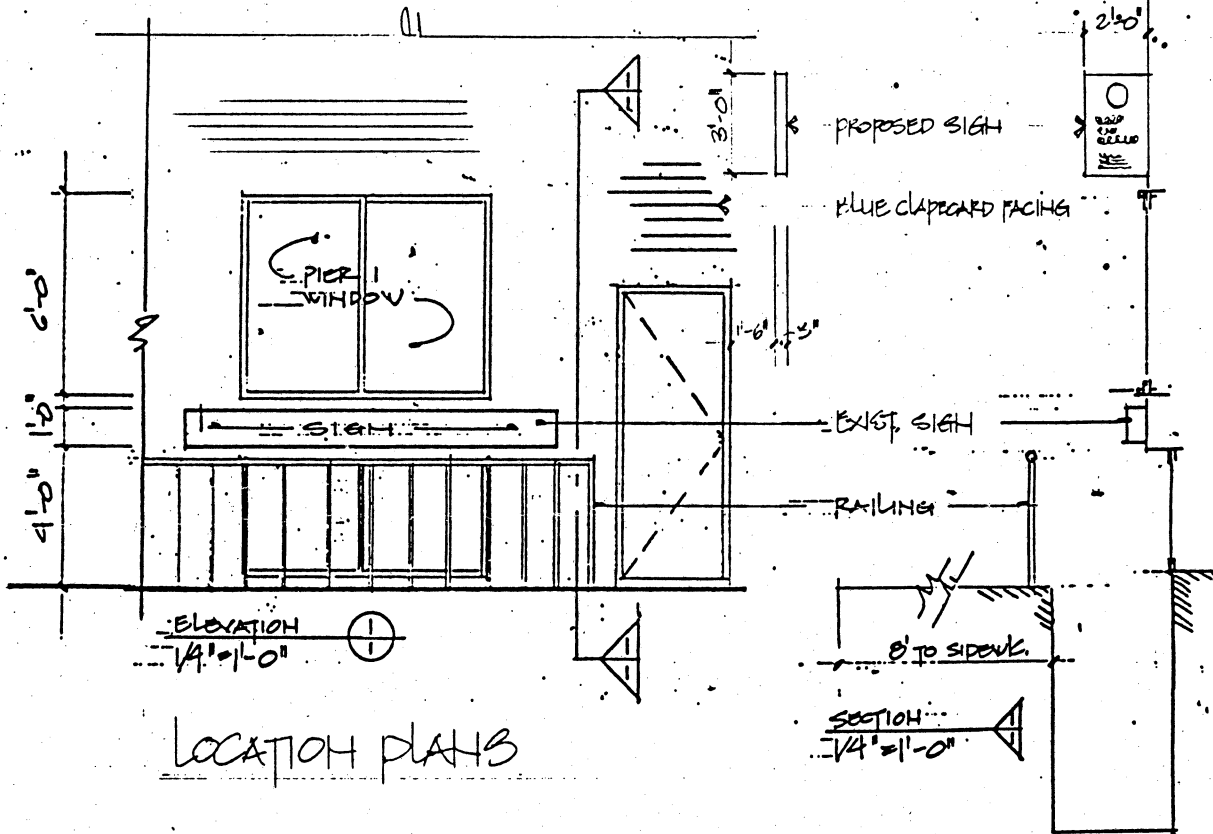

LOCATION PLANS

SECTION
1/4" = 1'-0"

REDUCED COPY
NOT TO SCALE

PROJECTING SIGN HIGH-ILLUMINATED	DWG. #: SK-1	GENERAL SIGN 24 BORDER ST., W. HEURPH, MA., 02105 / 532-2000
	SCALE: NOTED	
NEEDLE IN A HAYSTACK - 145 ELLIOT ST. CAMBRIDGE, MA.	DATE: 10. July. 89	
	BY: J. J. J.	



ELEVATION
1/2" = 1'-0"

BOLTS DRILL & TAPPED
THRU CABINET & BRACKET


1/4" STL. MNTG.
BRACKET

3" EXTRUDED ALUM.
CABINET

1/2" ALUM. ROD UPLIFT

LAG BOLTS INTO FASCIA


ALUM. X CORNER
STIFFENERS

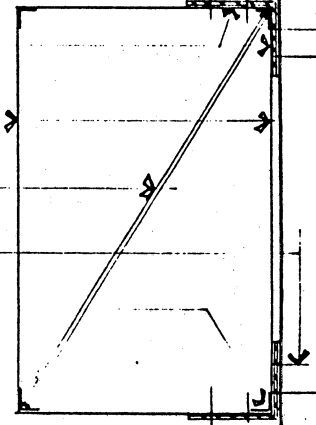

ELEVATION
1" = 1'-0"

DOUBLE FACE HIGH-ILLUM. PROJECTING SIGN

CABINET - SERIES 325 EXTRUDED ALUM.
FACES - .063 ALUM. 3 COPY - VINYL
COLORS - CAB., FACES, MNTG. BRACKETS: WHITE; COPY & LOGO: BLUE
TOTAL APPROX. WEIGHT - 30 LBS.

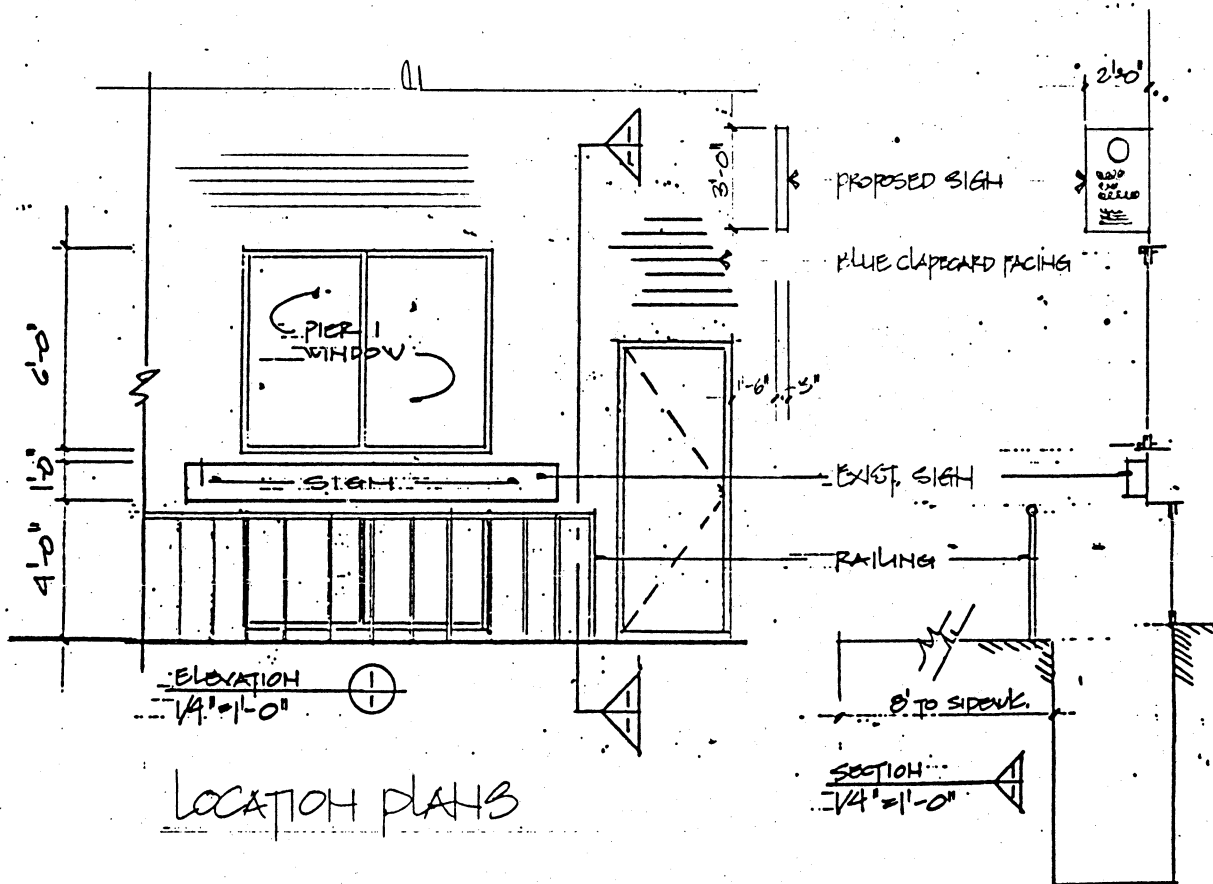


LOCATION PLANS

SECTION
1/4" = 1'-0"

PROJECTING SIGN HIGH-ILLUMINATED	DWG.#: SK-1	GENERAL SIGN 24 BORDER ST., W. HEATH, MA., 02105 / 532-2000
	SCALE: NOTED	
NEEDLE IN A HAYSTACK - 45 ELLIOT ST. CAMBRIDGE, MA.	DATE: 10. JULY. 89	
	BY: [Signature]	

REDUCED COPY
NOT TO SCALE

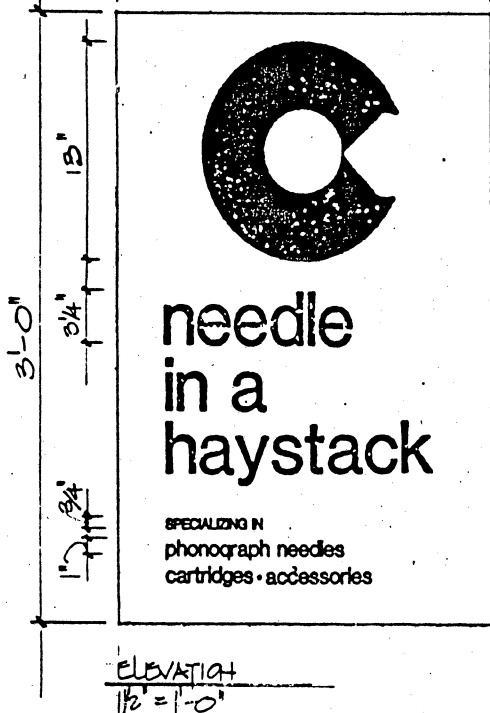

BOLTS DRILL & TAPPED
THRU CABINET & BRACKET

1/4" STL. MTS.
BRACKET


3" EXTRUDED ALUM.
CABINET

1/2" ALUM. ROD UPLIFT

LAGEBOLTS INTO FASCIA

ALUM. X CORNER
STIFFENERS


PLAN
1" = 1'-0"

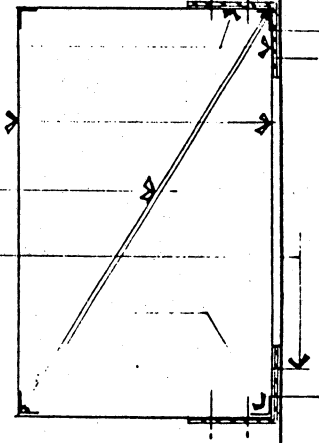

ELEVATION
1" = 1'-0"

DOUBLE FACE HIGH-ILLUM. PROJECTING SIGN


CABINET - SERIES 325 EXTRUDED ALUM.
FACES - .063 ALUM. ; COPY - VINYL
COLORS - CAB., FACES, MTS. BRACKETS : WHITE ; COPY & LOGO : BLUE
TOTAL APPROX. WEIGHT - 30 LBS.

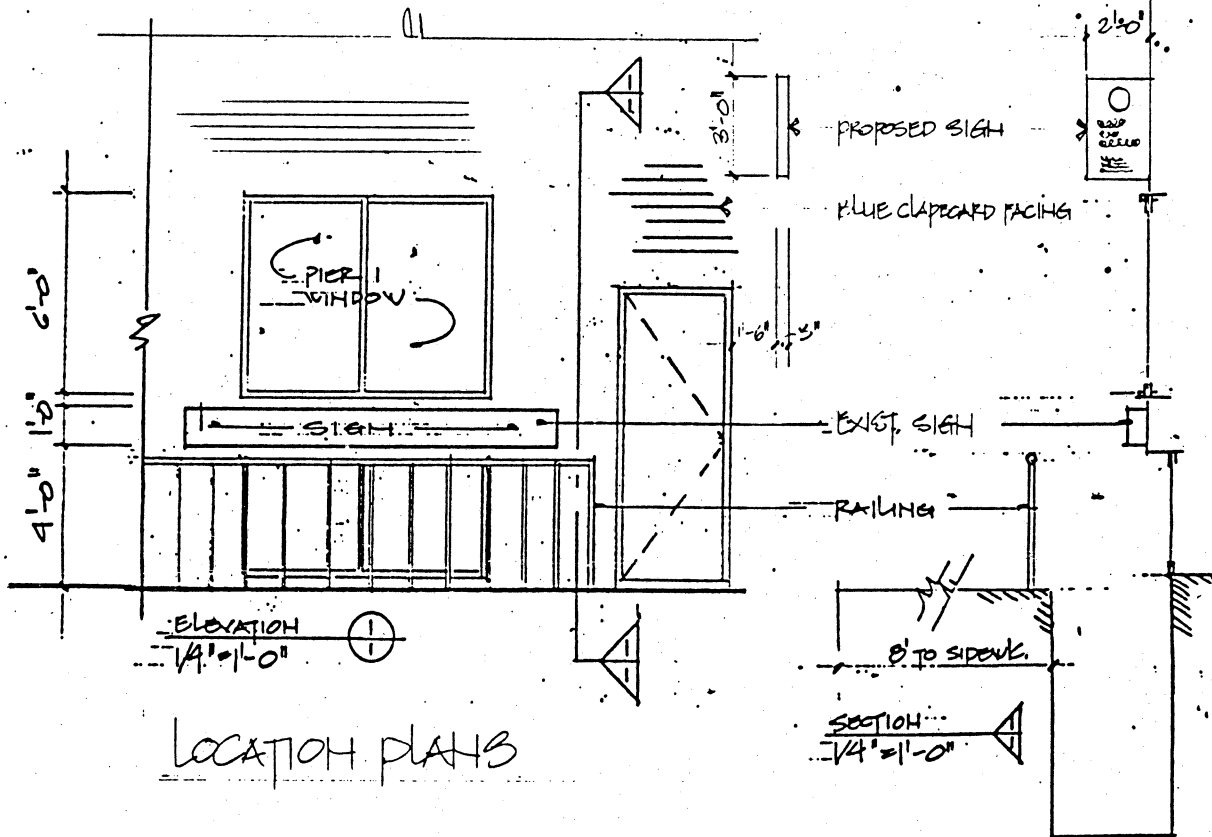

LOCATION PLANS

REDUCED COPY
NOT TO SCALE

PROJECTING SIGN HIGH-ILLUMINATED	DES.#: SK-1	GENERAL SIGN 24 BORDER ST., W. HEURPH, MA. 02105 / 532-2000
	SCALE: NOTED	
NEEDLE IN A HAYSTACK - 145 ELLIOT ST. CAMBRIDGE, MA.	DATE: 10 JULY 89	
	BY: [Signature]	

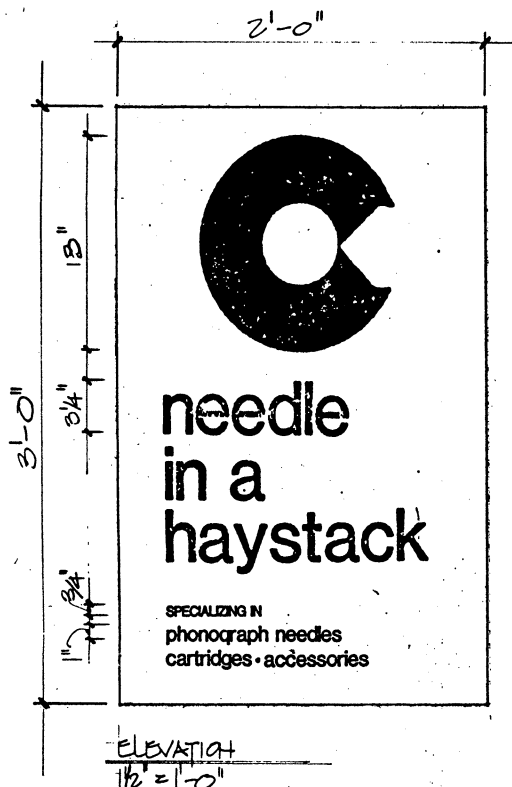

BOLTS DRILL & TAPPED
THRU CABINET & BRACKET


1/4" STL. MNTG.
BRACKET

3" EXTRUDED ALUM.
CABINET

1/2" ALUM. ROD UPLIFT

LARGE BOLTS INTO FASCIA

ALUM. & CORNER
STIFFENERS

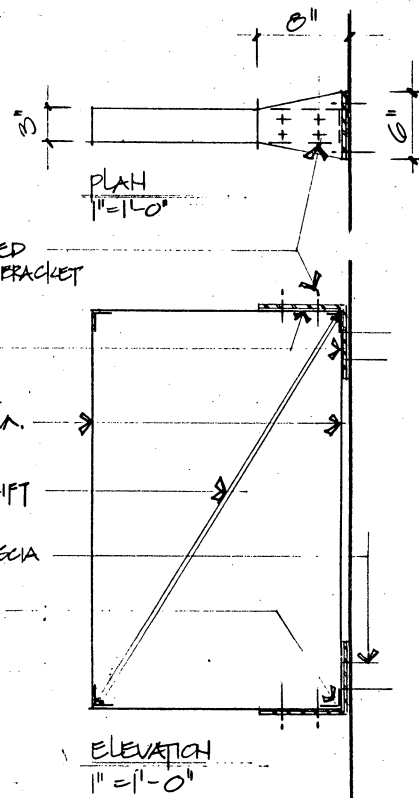


DOUBLE FACE HIGH-ILLUM. PROJECTING SIGN

CABINET - SERIES 325 EXTRUDED ALUM.

FACES - .063 ALUM. ; COPY - VINYL


COLORS - CAB., FACES, MNTG. BRACKETS : WHITE ; COPY & LOGO : BLUE

TOTAL APPROX. WEIGHT - 30 LBS.

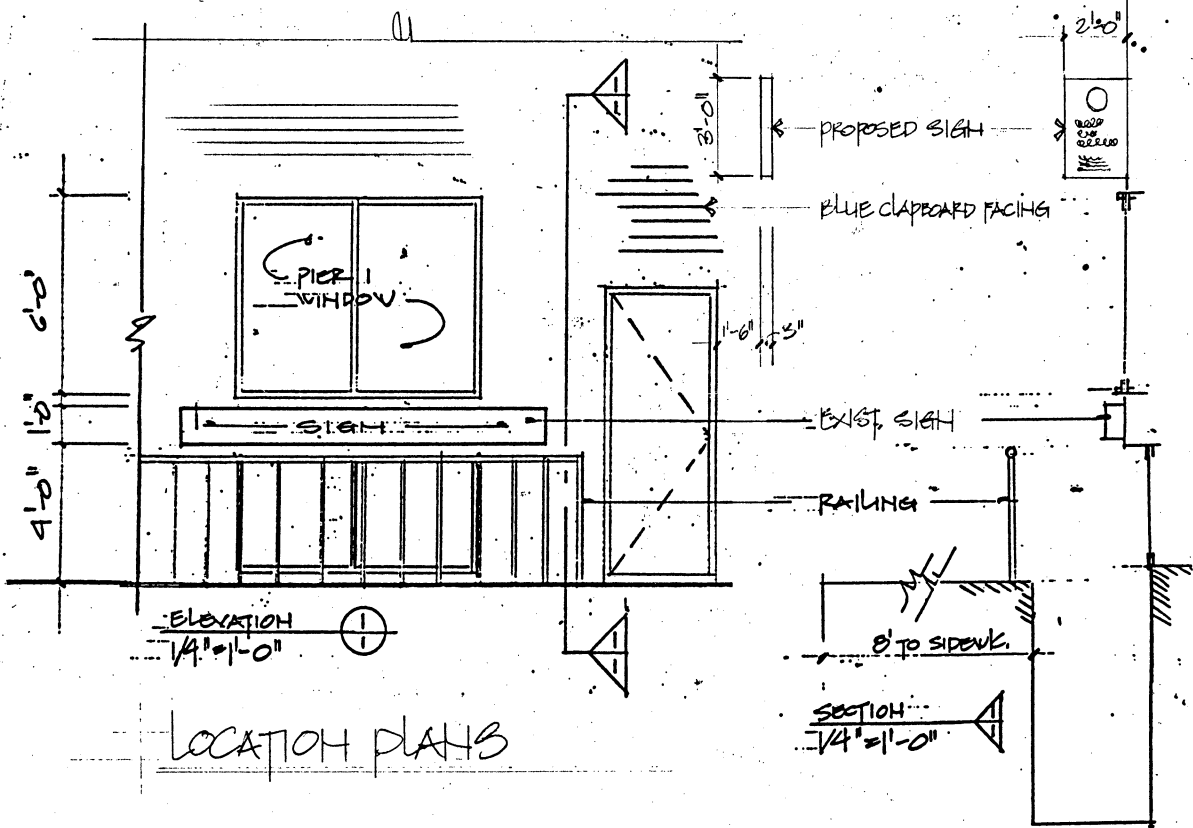

REDUCED COPY
NOT TO SCALE

PROJECTING SIGN HIGH-ILLUMINATED	DES.#: SK-1	GENERAL SIGN 24 BORDER ST., W. HEURTH, MA, 02165 / 532-2000
	SCALE: NOTED	
NEEDLE IN A HAYSTACK - 140 ELIOT ST. CAMBRIDGE, MA.	DATE: 10 JULY 69	
	BY: JACOBS	

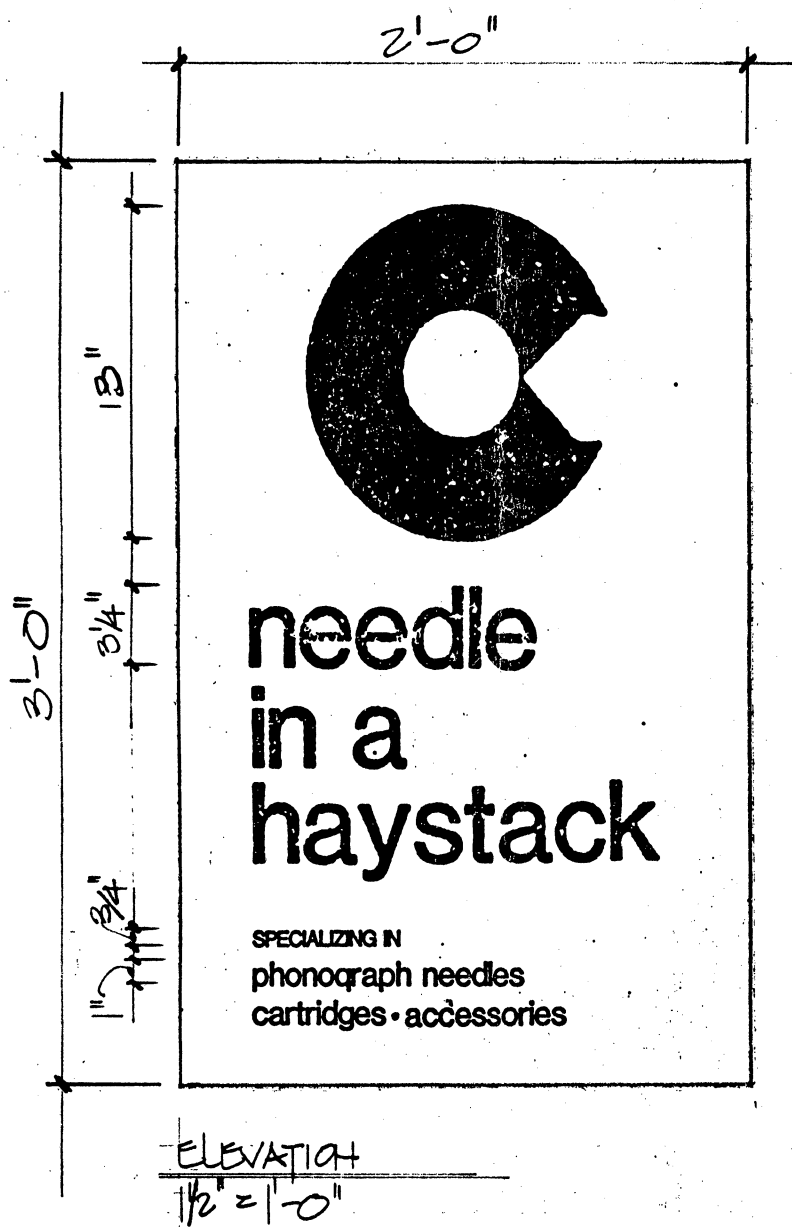

BOLTS DRILL & TAPPED
THRU CABINET & BRACKET


1/4" STL. MTHG.
BRACKET

3" EXTRUDED ALUM.
CABINET

1/2" ALUM. ROD UPLIFT

LAGBOLTS INTO FASCIA

ALUM. & CORNER
STIFFENERS

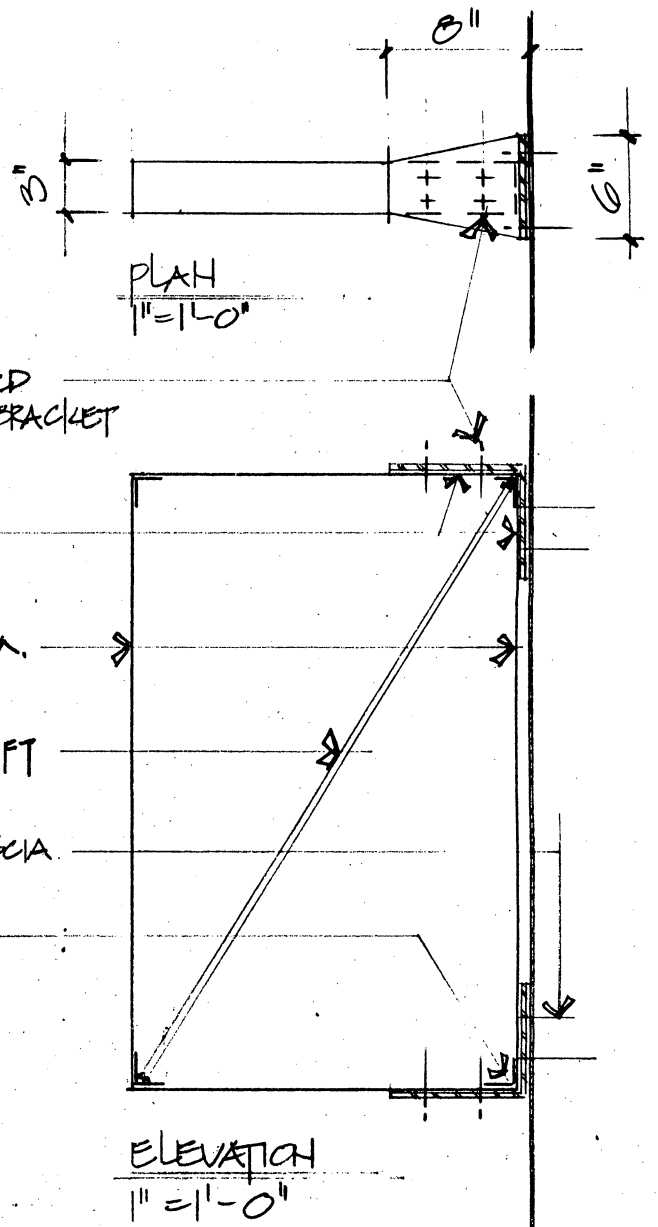


DOUBLE FACE HOT-ILLUM. PROJECTING SIGN

CABINET - SERIES 325 EXTRUDED ALUM.

FACES - .063 ALUM. ; COPY - VINYL

COLORS - CAB., FACES, MTHG. BRACKETS : WHITE ; COPY & LOGO : BLUE

TOTAL APPROX. WEIGHT - 30 LBS.

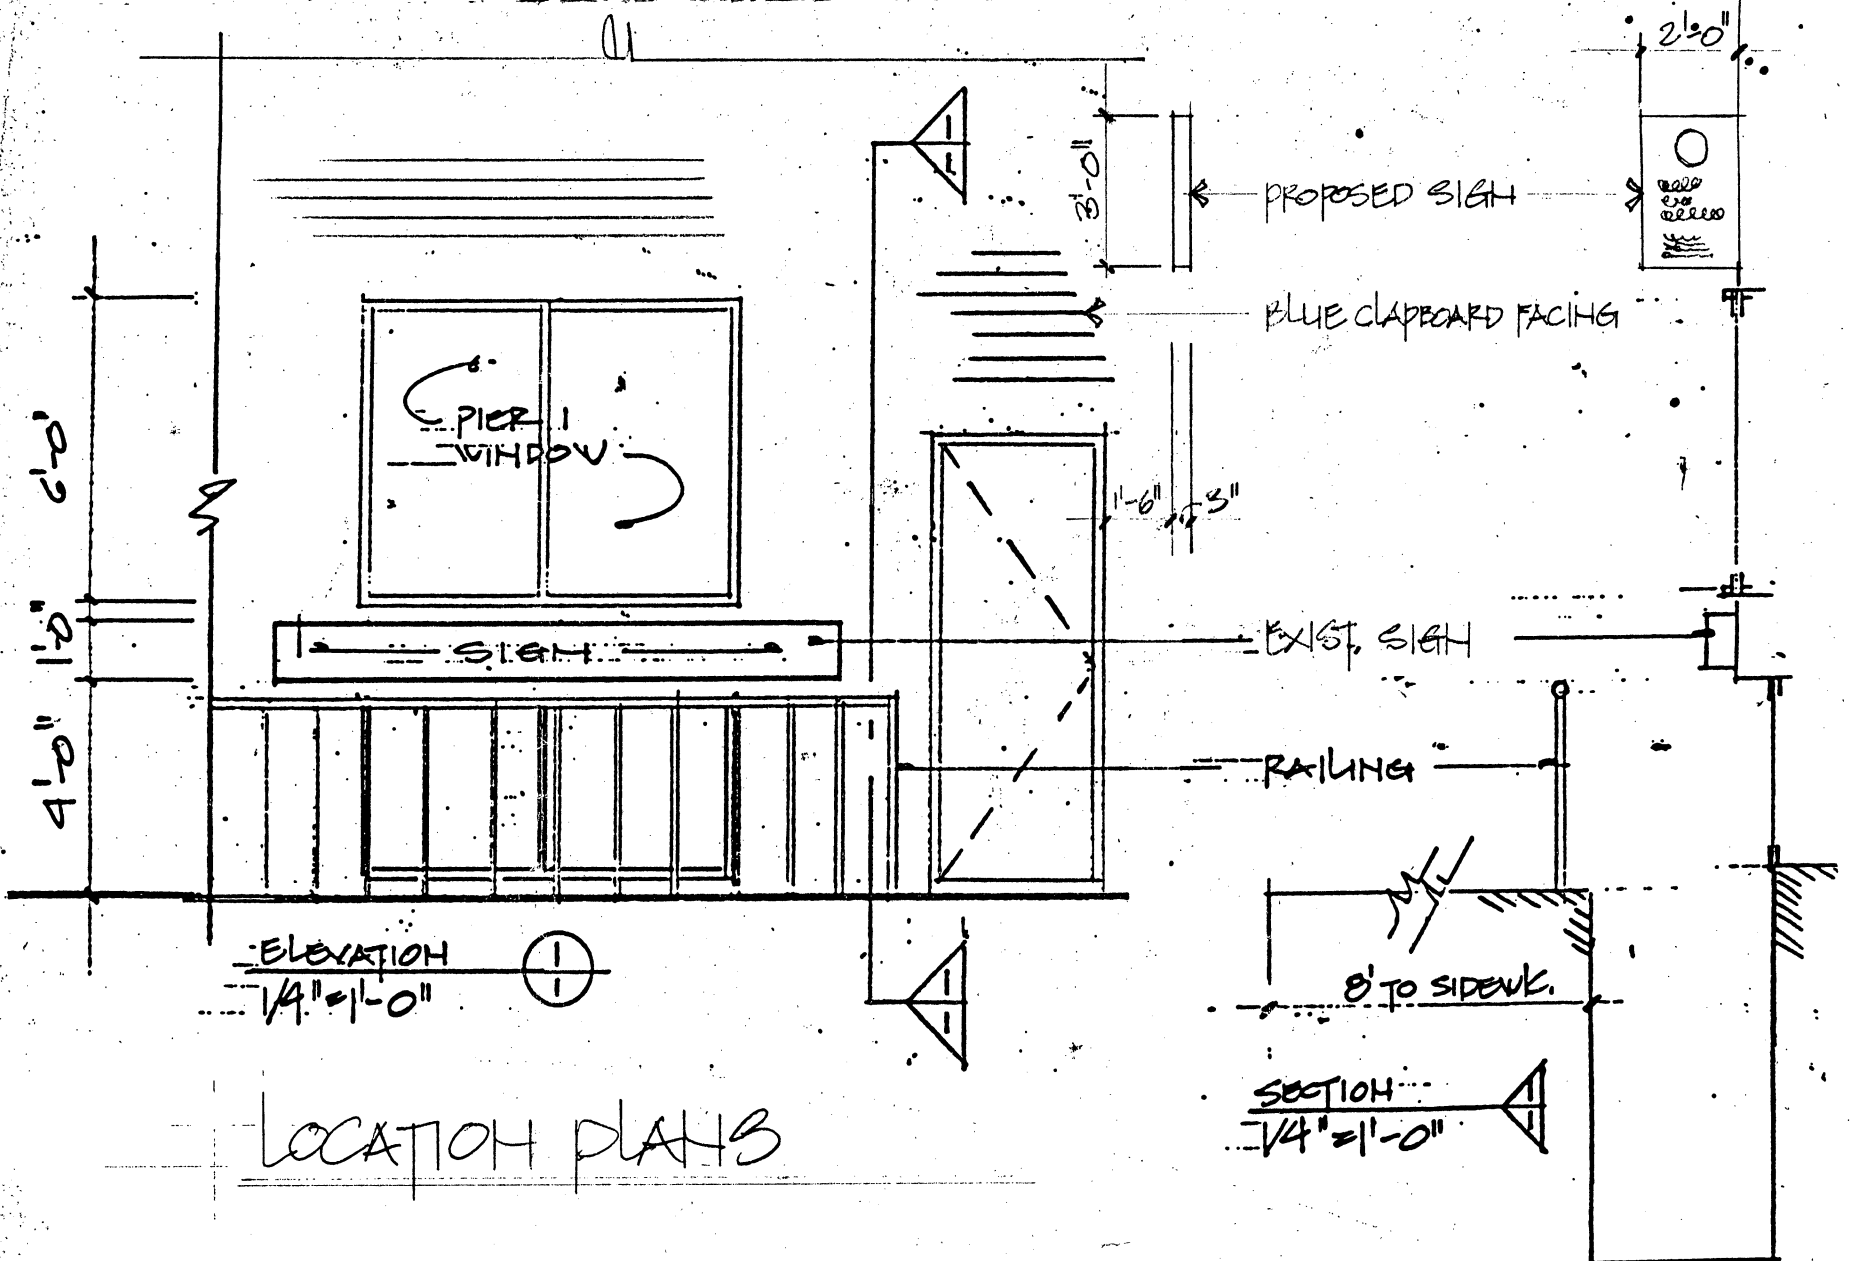

PROJECTING SIGN
HOT-ILLUMINATED

NEEDLE IN A HAYSTACK - 145 ELIOT ST.
CAMBRIDGE, MA.

DWG. #: SK-1

SCALE: NOTED

DATE: 10. JULY. 89

BY: J. [Signature]

GENERAL SIGN

24 BORDER ST., W. HEWPH, MA. 02165 / 332-2000

To the Honorable, the City Council of the City of Cambridge:

PRIOR TO APPROVAL OF THE CITY COUNCIL, EACH PETITION MUST BE ACCOMPANIED BY A DRAWING OF PROPOSED SIGN, INDICATING DESIGN AND DIMENSIONS AND LOCATION ON PREMISES.

The undersigned respectfully prays that GORDON-FREEMAN CORP.
Needle in a Haystack be granted permit to erect a sign of the following specifications in front of premises 12 B Eliot St.

Type: Double Face non-illum. Projecting Sign
(State whether Electric or otherwise and material used in construction)

Reading matter to go on sign: Needle in a Haystack
specializing in phonograph needles - cartridges - accessories
logo

Size: 3'-0" x 2'-0"

Weight: 30 lbs

How Erected: A: 2 Ft. B: 12'-0"
(A: Give exact distance sign is to extend from building over sidewalk.)
(B: Also exact distance from bottom of sign to sidewalk.)

Height Above Grade: Bottom 12'-0" Top 15'-0"

Cheryl's signature
+ address

[Signature]
(Signature of Applicant)
24 Border St W Newton MA.
(Address)

NOTICE - REGULATIONS

SECTION 1412.0 STATE BUILDING CODE

PROJECTING SIGNS

1. A projecting sign shall be constructed wholly of incombustible materials.
2. All signs must meet requirements of Zoning Ordinances and Building Code.

APPROVED: R. Morgan
Building Inspector

9/12/84
Date

H-137

PETITION

of Gordon-Freeman Corp. d/b/a Needle
In a Haystack

for a projecting sign

No. 12B Eliot Street


September 19, 1984

10/15/84

RDS
ordin adopted

In City Council, October 15, 1984

Referred to the Committee on

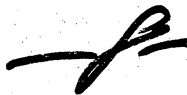Attest: 

City Clerk

petitioners building permit for the
sign (from Inspectional Services, sent
back to petitioners with bond form
10/17/84 mly